

# Plan of Land in DEDHAM, MASS.

Scale: 1 inch = 50 feet  
 Pilling Engineering Co. Inc.  
 26 Norfolk St., Dedham, Mass.  
 October 26, 1956


I certify that this Plan was made in accordance with Land Court Instructions of 1950 from an actual survey made on the ground, Oct. 22-26, 1956  
*Howard L. Millard*  
 Civil Engineer

Approval under Subdivision Control Act not required.  
 DEDHAM PLANNING BOARD

*Charles Bailett Cox*      *Harry J. Huback Jr.*

DEDHAM COORDINATES

15 G	S 48206.07	W 30779.11
DEDHAM COURT HOUSE	39874.29	30450.32
G1K	45159.50	25153.80

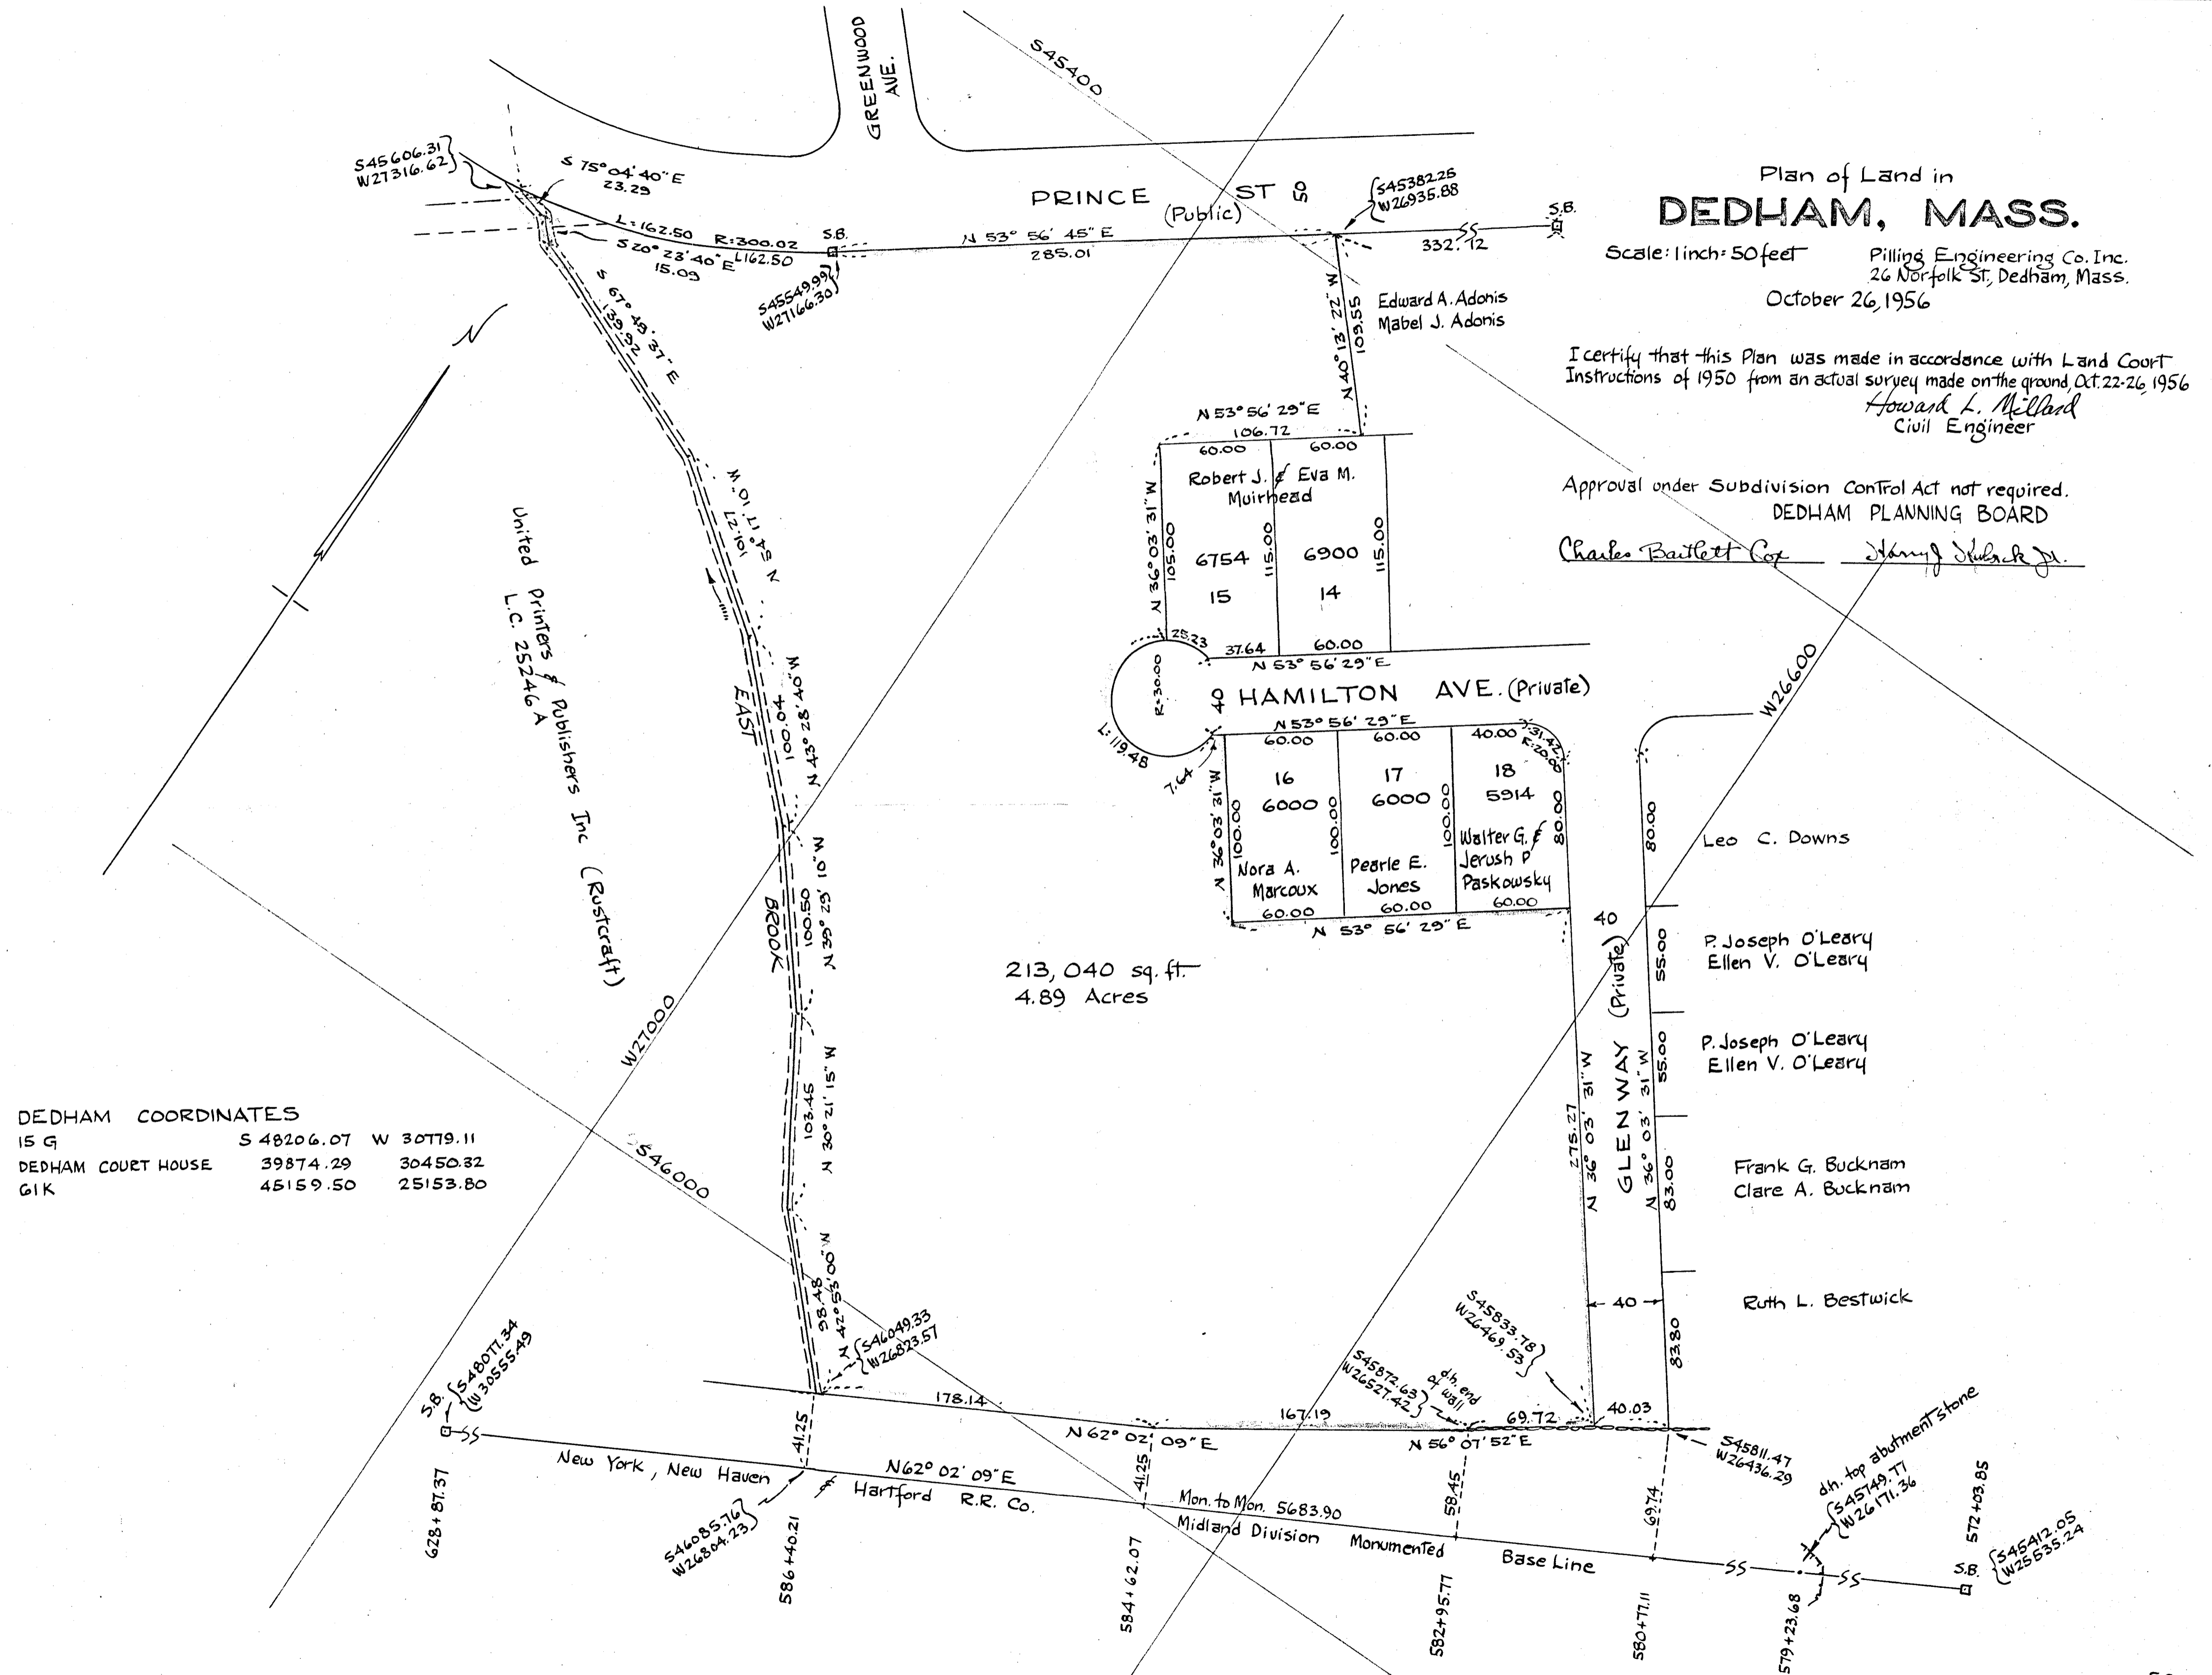

213,040 sq. ft.  
 4.89 Acres