


EAST CROSS (public) ST.

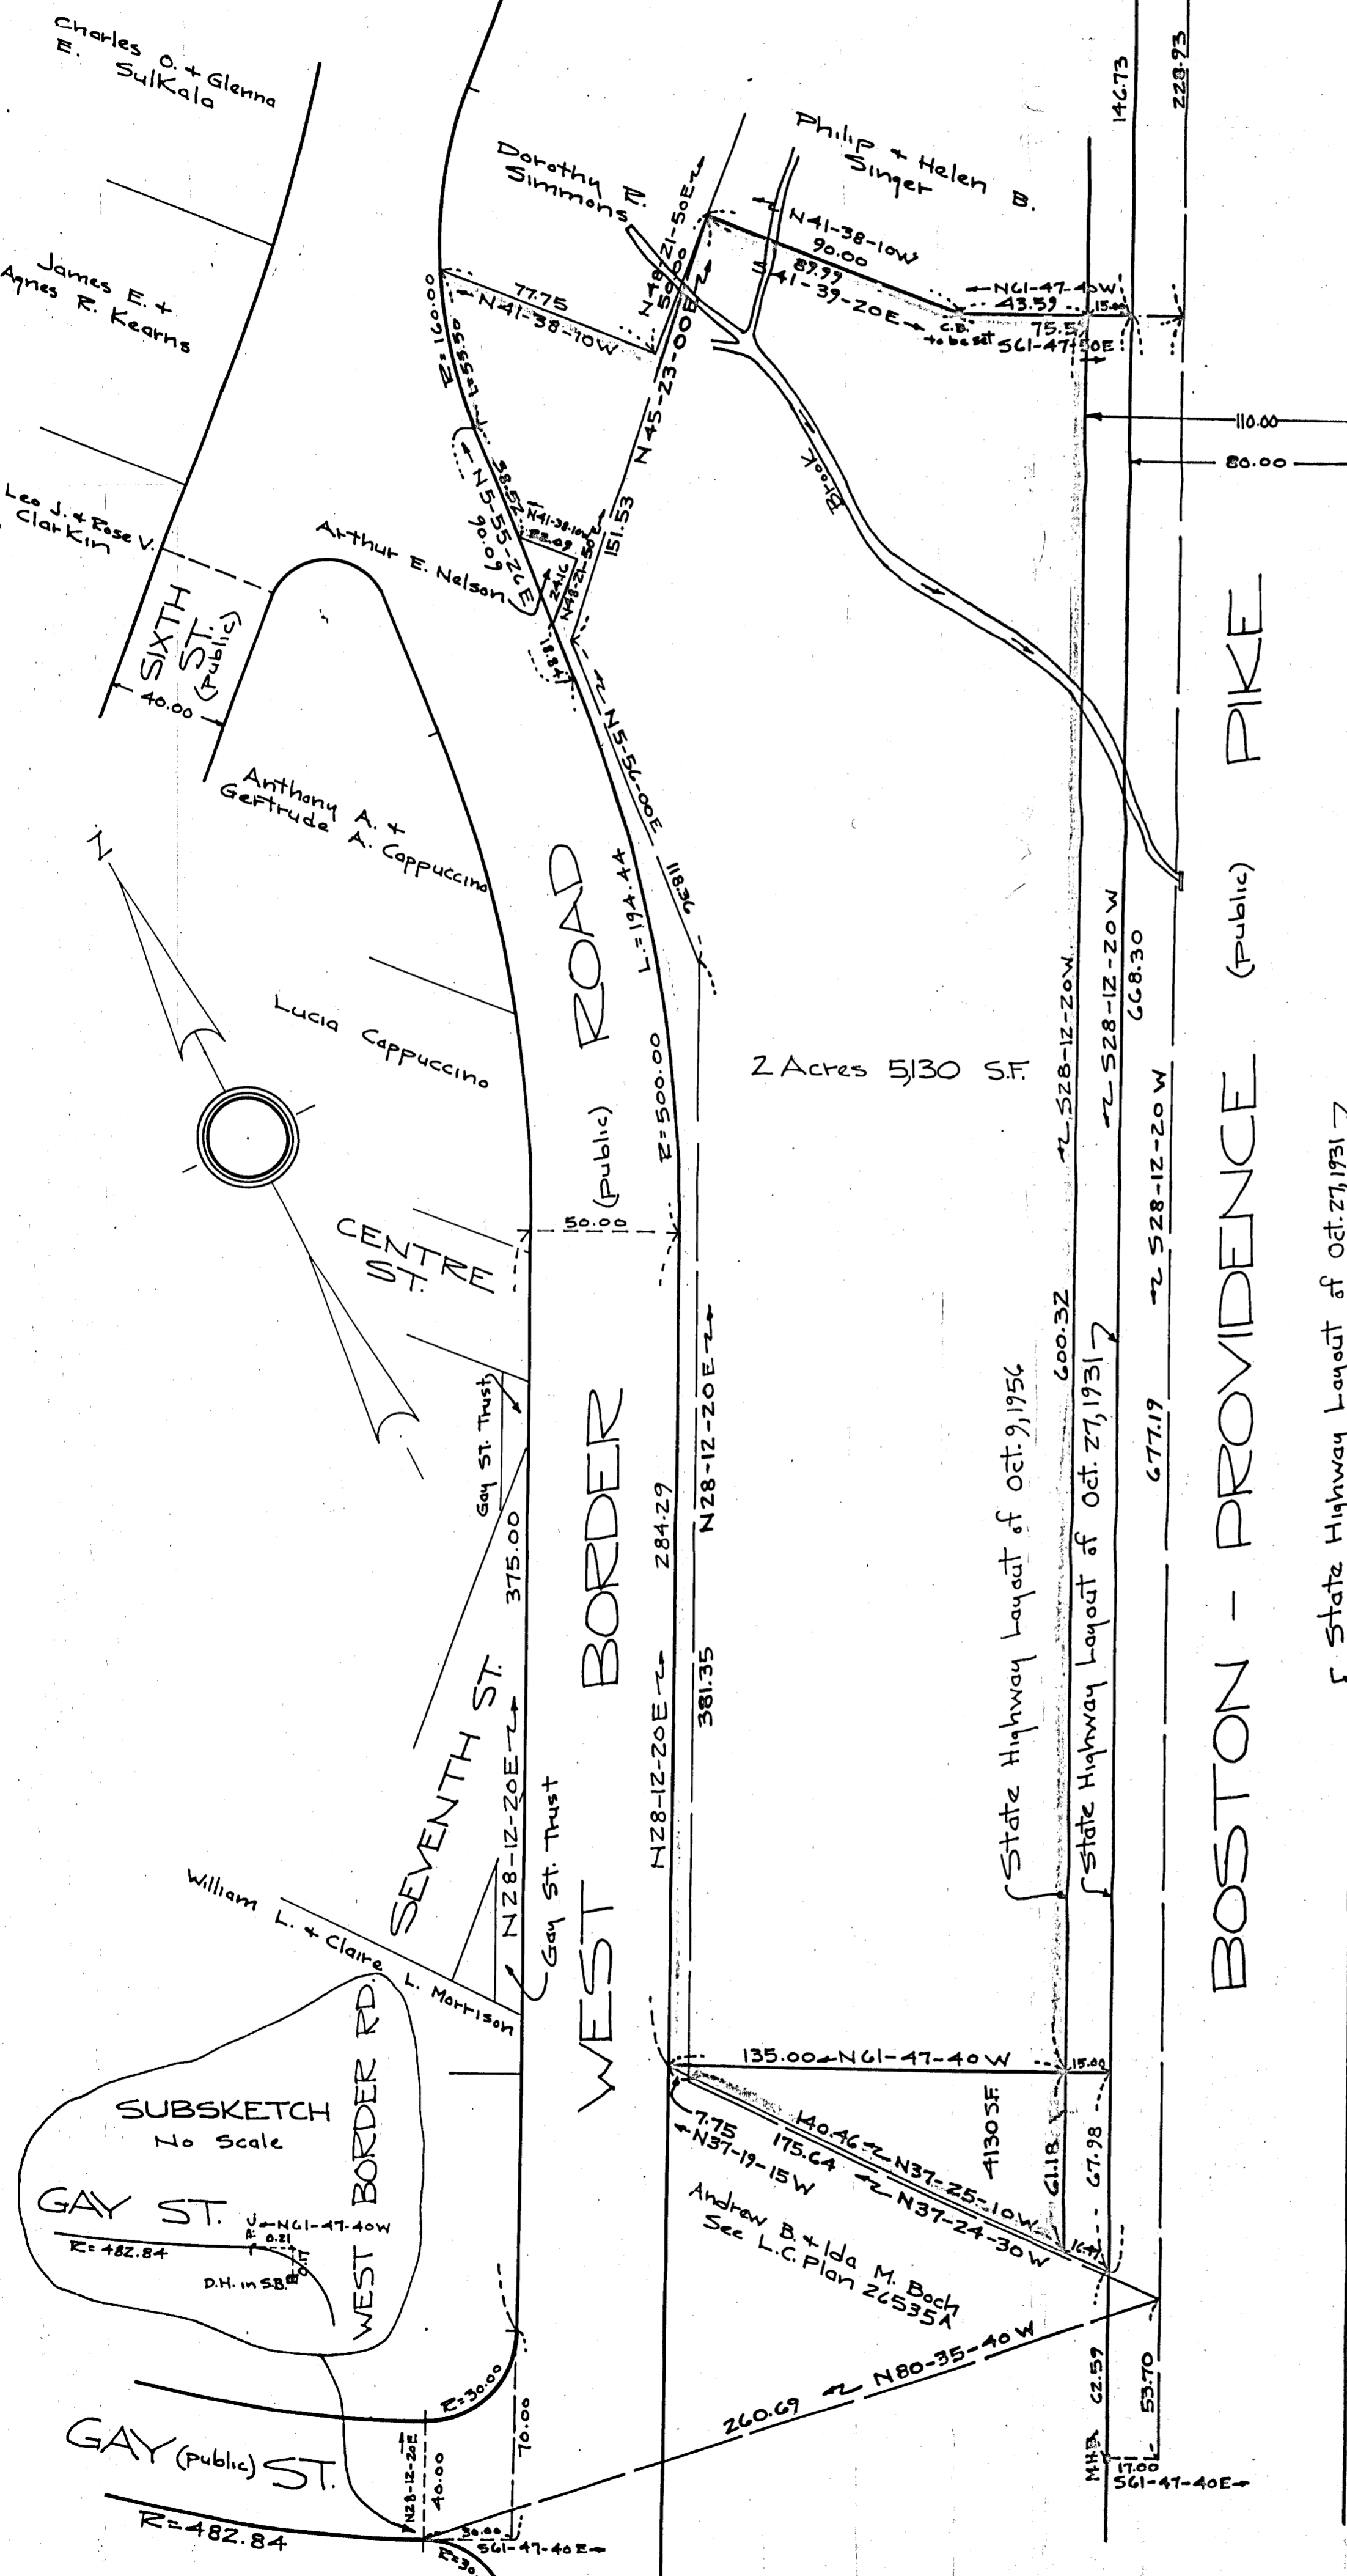

BOSTON - PROVIDENCE (Public) PIKE

State Highway Layout of Oct. 27, 1951  
State Highway Layout of Oct. 9, 1956

# PLAN OF LAND IN NORWOOD, MASS.

Scale: 1"=40' Oct. 20, 1955  
Norwood Engineering Co. Arnold E. Schairer, C.E.

I certify that this actual survey was made on the ground in accordance with the Land Court Instructions of 1950 between Oct 7, 1955 and Oct. 14, 1955

Date: May 27, 1957  
Arnold E. Schairer  
245 Walpole St.  
Norwood, Mass.



Approval under subdivision control law not required

Robert F. Gullivan  
 Harold A. Burns  
 John E. Bunker  
 Joseph H. Wall  
 Albert P. Nelson

Norwood Planning Board  
 Norwood, Mass.