


Plan of Land
AVON, MASS..
 Scale 1"=20' Dec. 3, 1956
 L.W. DeCelle Surveyors, Inc.
 Civil Engineers
 285 Union St., Randolph

Property Owner: Walter J. Hull
 Rita P. Hull

John F. Francis

Victor & Grace Maiale

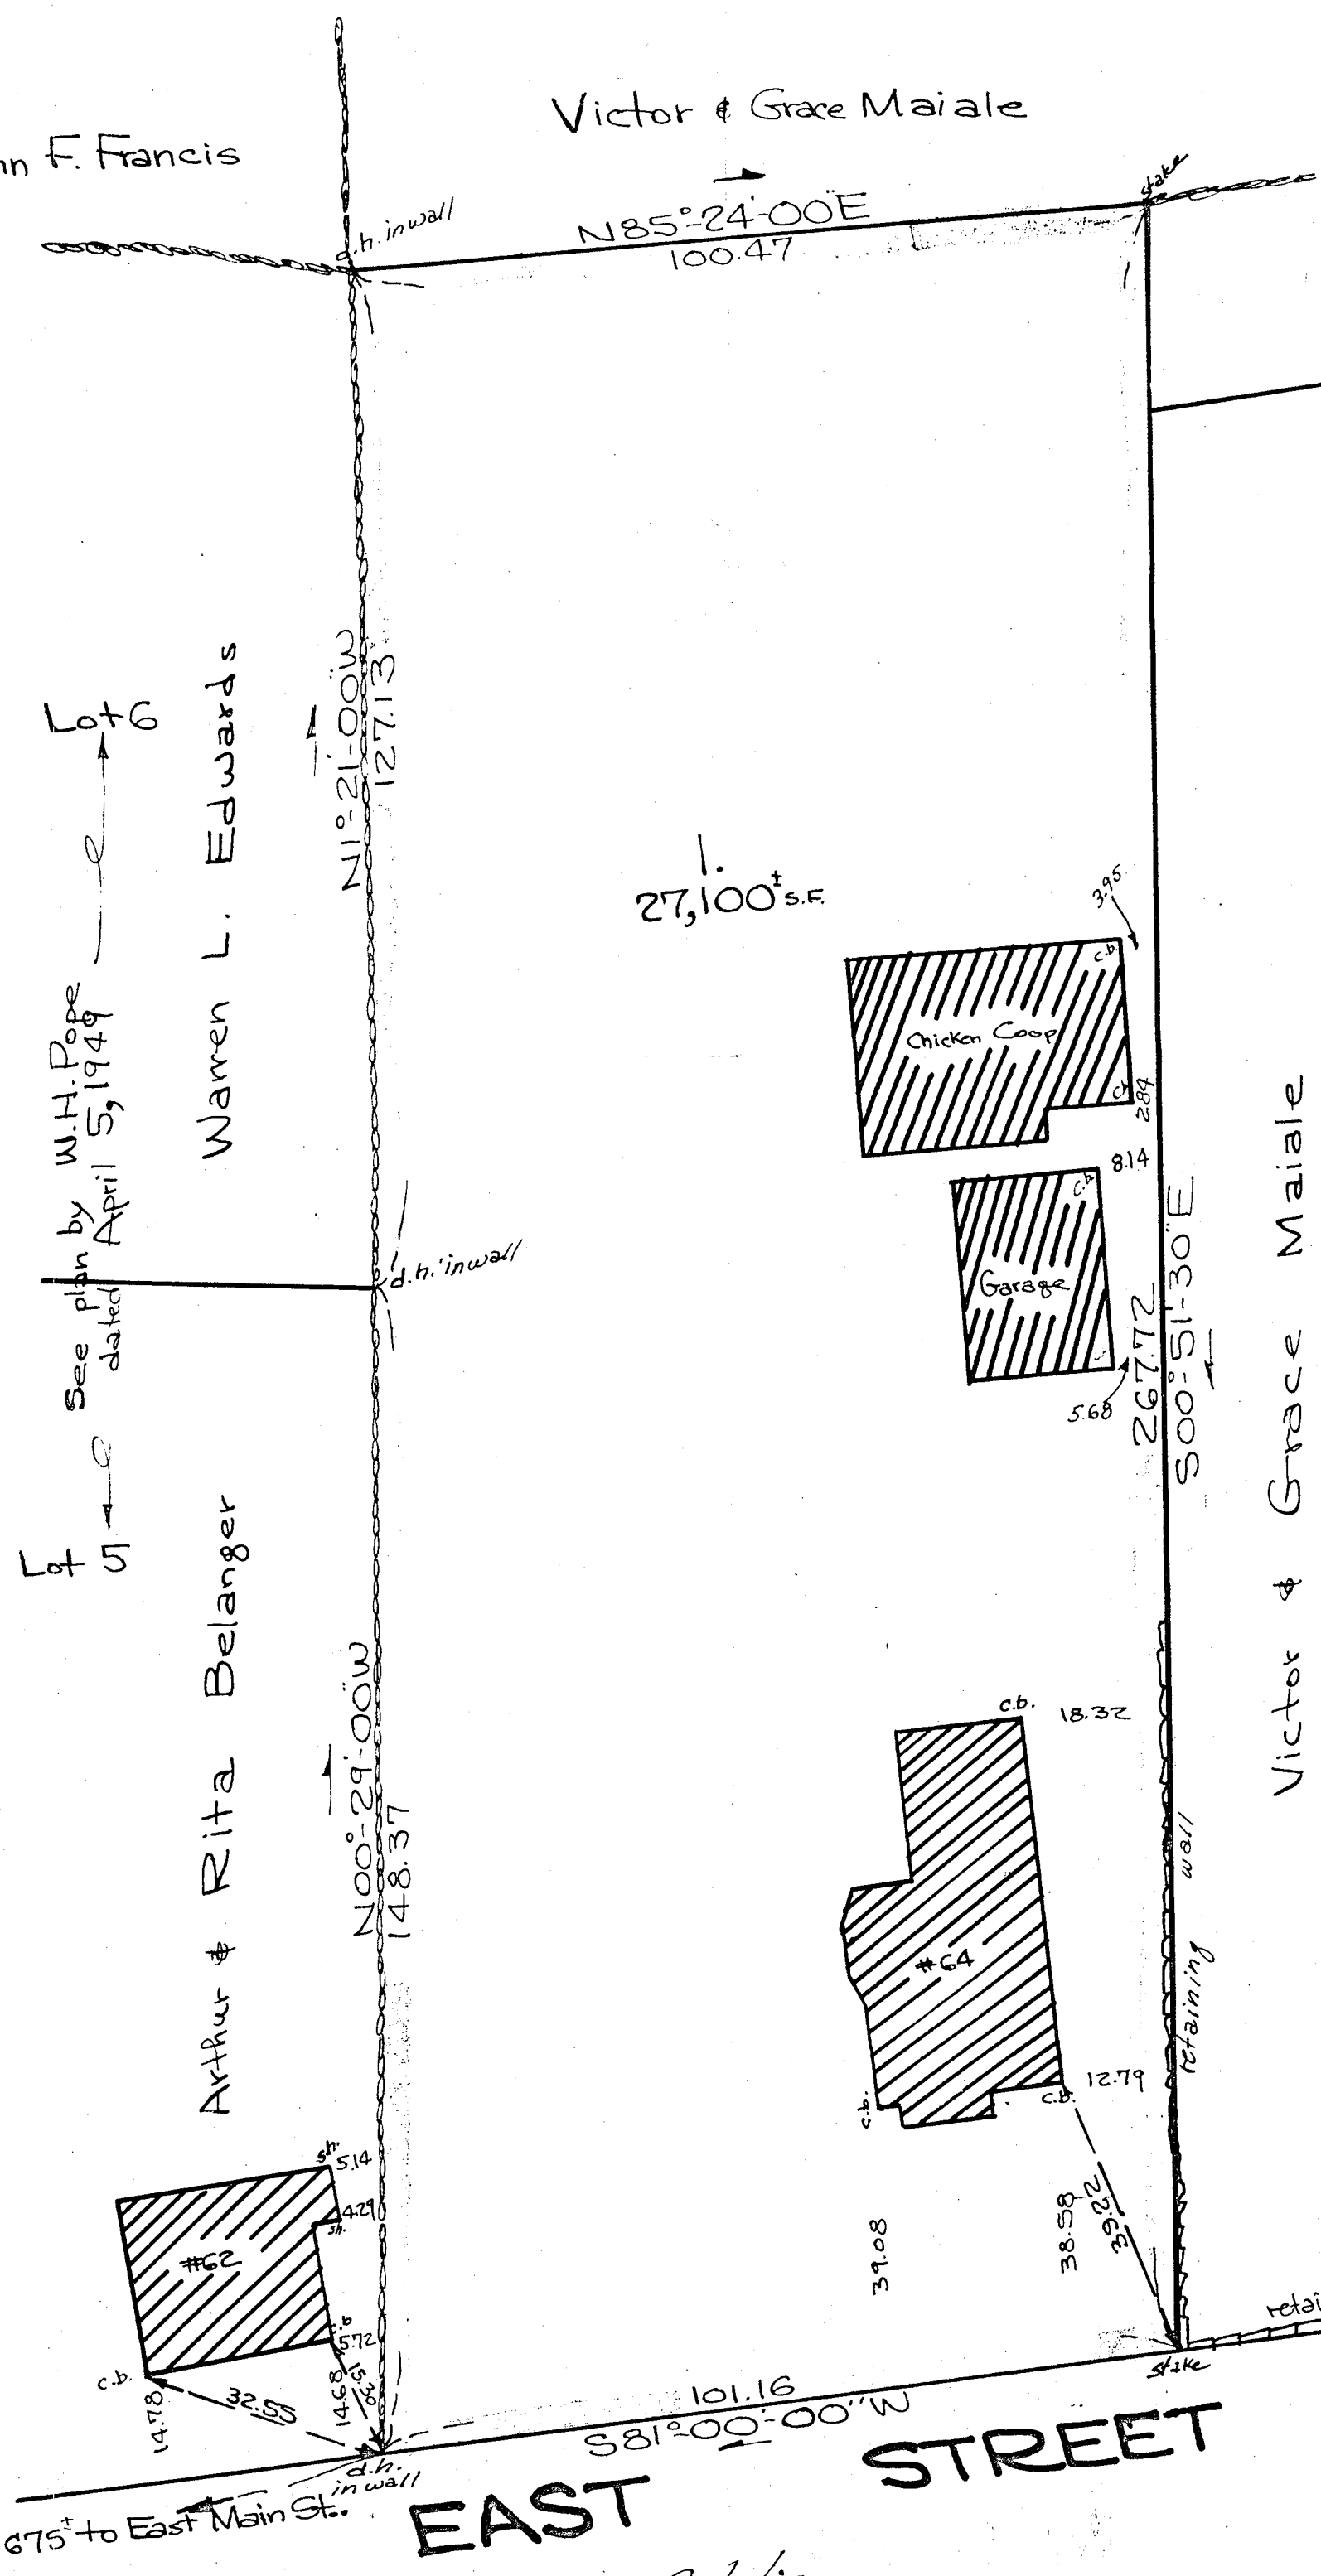

Lot 6
 See plan by W.H. Pope dated April 5, 1949
 Warren L. Edwards
 Lot 5
 Arthur & Rita Belanger

AVON PLANNING BOARD
 APPROVAL UNDER SUBDIVISION CONTROL LAW
 NOT REQUIRED
 Audrey D. Matherson
 Philip W. Bellone
 Roy P. Johnson
 1/21/57

Planning Board approval not required under the subdivision control law. AVON PLANNING BOARD

I certify that this actual survey was made on the ground on December 1, 1956 in accordance with the Land Court Instructions of 1950.
 Laurence W. DeCelle, Jr. Dec. 3, 1956
 Surveyor