


PLAN OF LAND  
IN  
STOUGHTON MASS.  
BELONGING TO  
MARY E. SCHAAF  
SCALE 1" = 40' JUNE 8 1956  
EDWARD C. PETERSON REG. PROF. ENG.

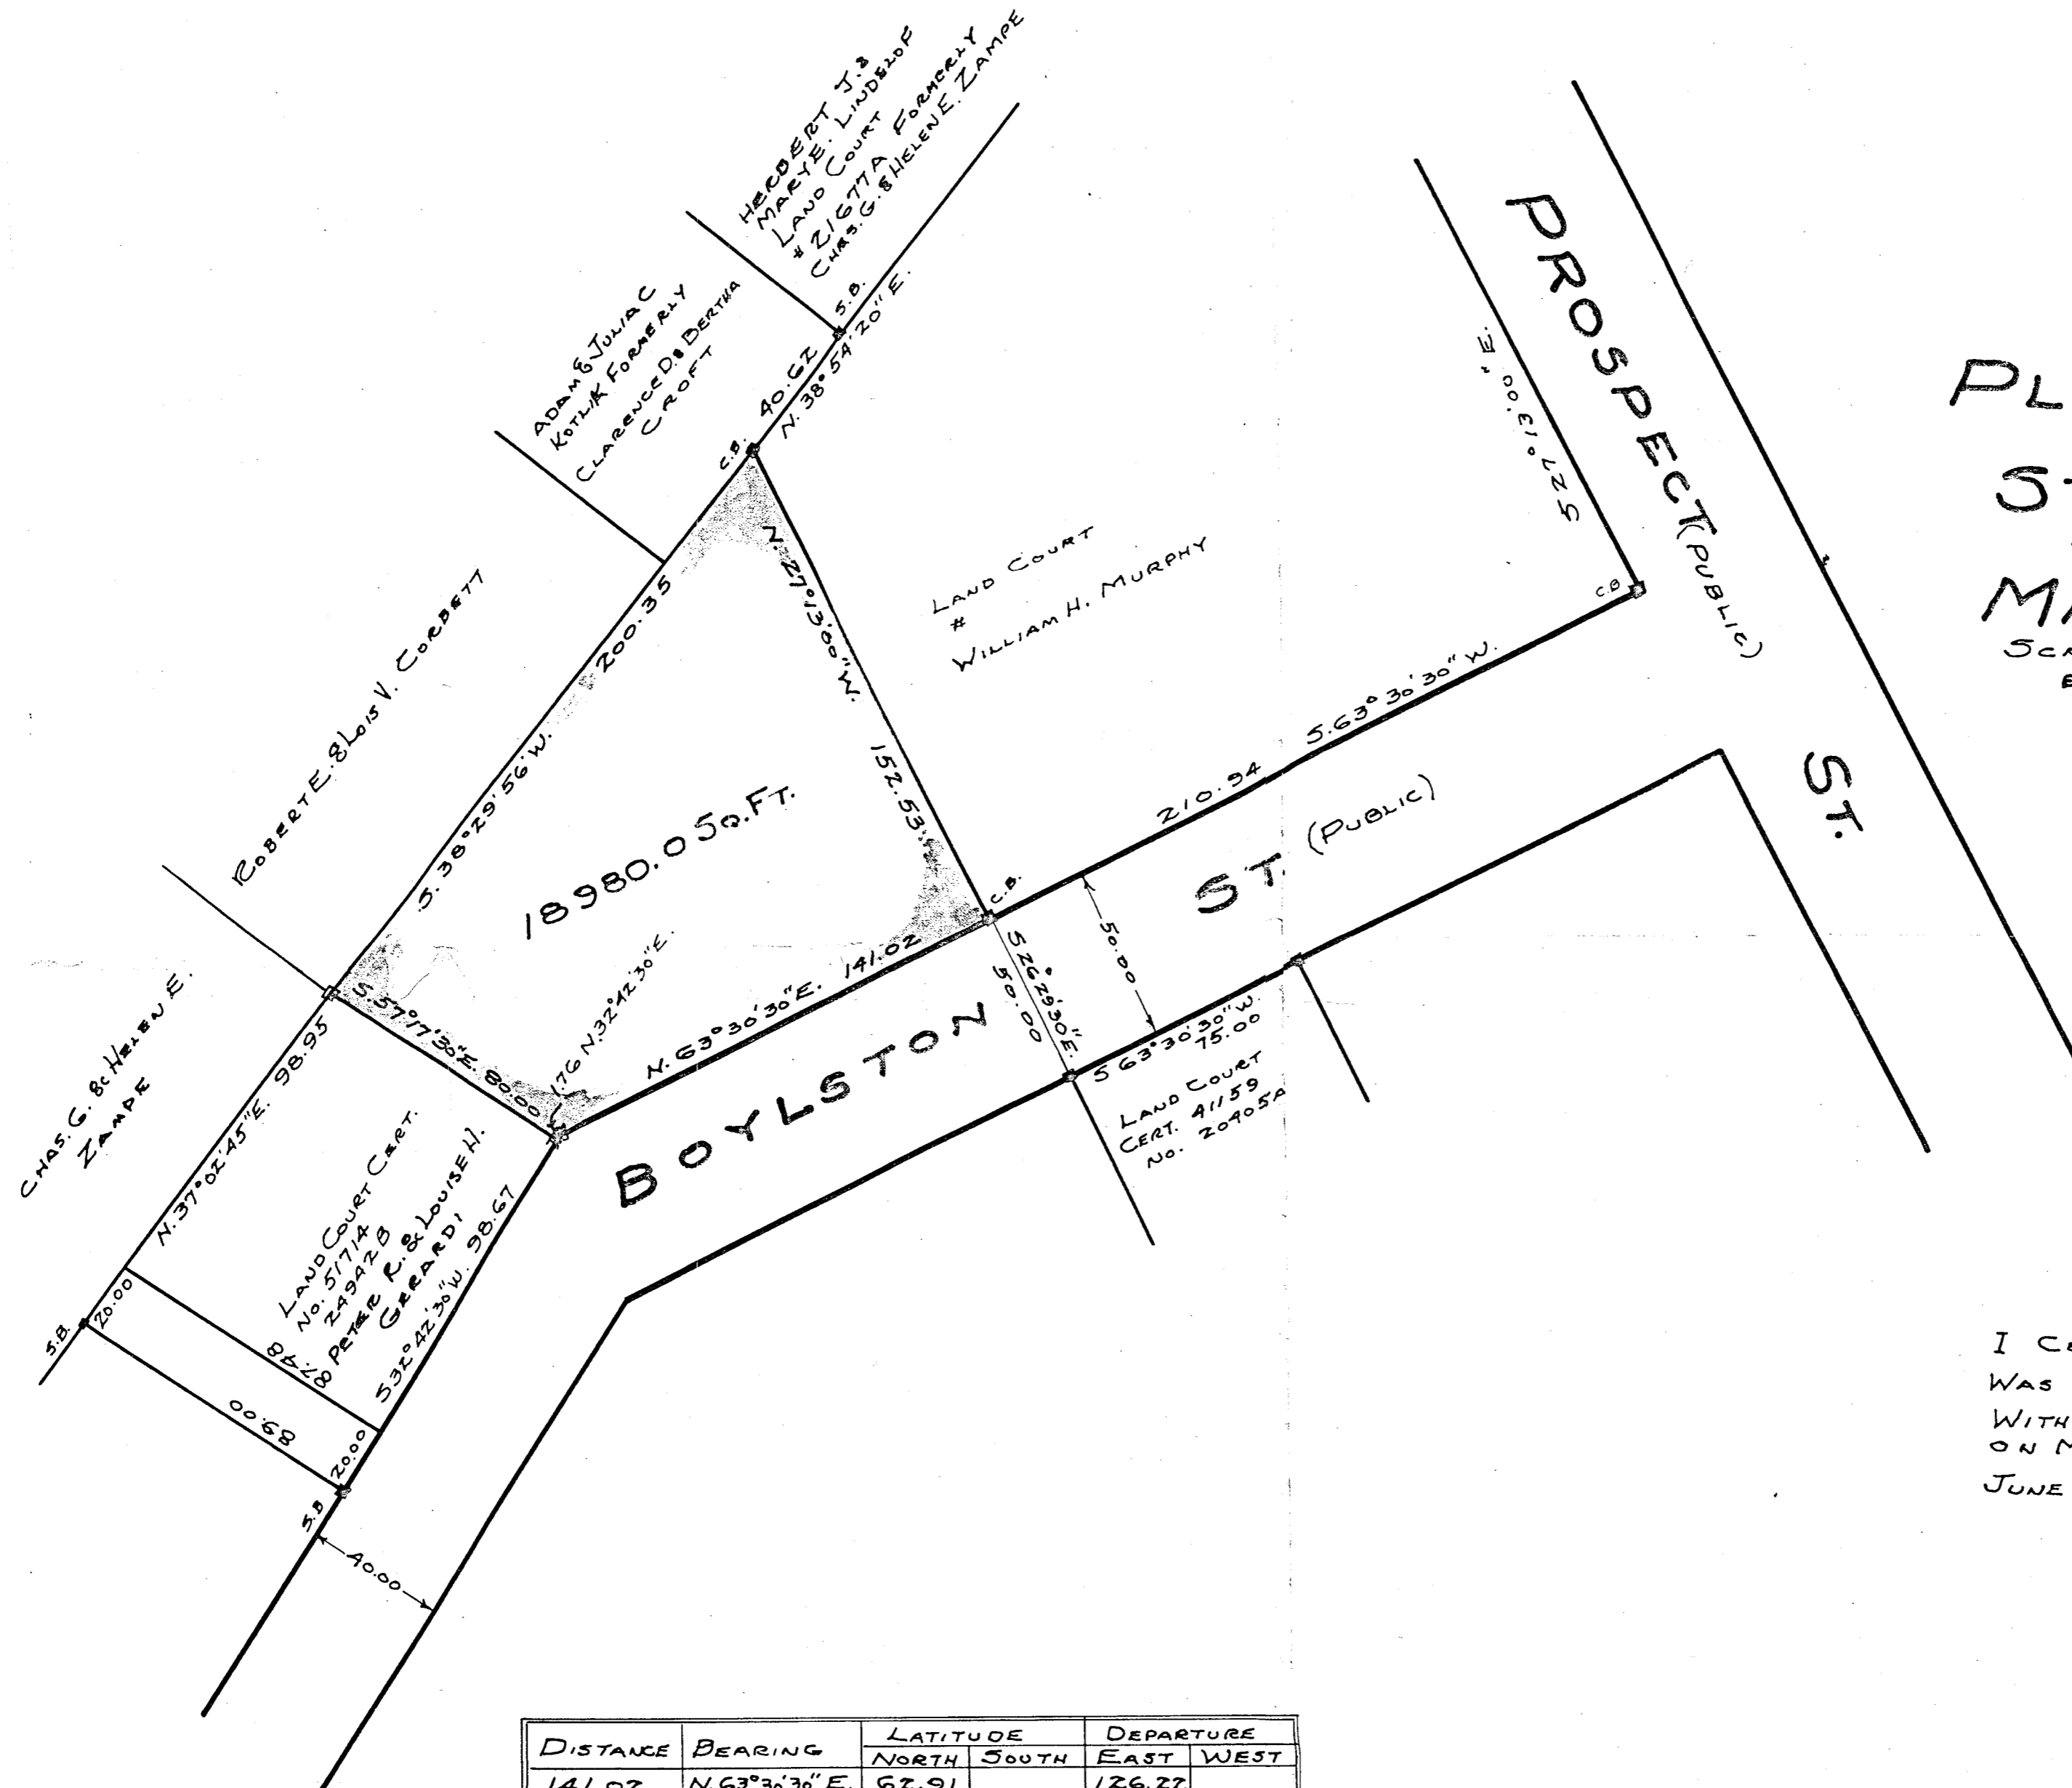

I CERTIFY THAT THIS ACTUAL SURVEY  
WAS MADE ON THE GROUND IN ACCORDANCE  
WITH THE LAND COURT INSTRUCTIONS OF 1950  
ON MAY 29 1956.  
JUNE 8 1956 Edward C. Peterson  
ENGINEER

DISTANCE	BEARING	LATITUDE		DEPARTURE	
		NORTH	SOUTH	EAST	WEST
141.02	N. 63° 36' 36" E.	62.91		126.22	
152.53	N. 27° 13' 00" W.		135.64		69.76
200.35	S. 38° 29' 56" W.		156.80		124.72
80.00	S. 57° 17' 30" E.		43.23	67.31	
1.76	N. 32° 42' 30" E.	1.48		0.95	
		200.03	200.03	194.48	194.48

Planning Board Approval  
Under the Subdivision  
Control Law Not Required  
Robert Blahn, Chairman  
21 Feb 1957