
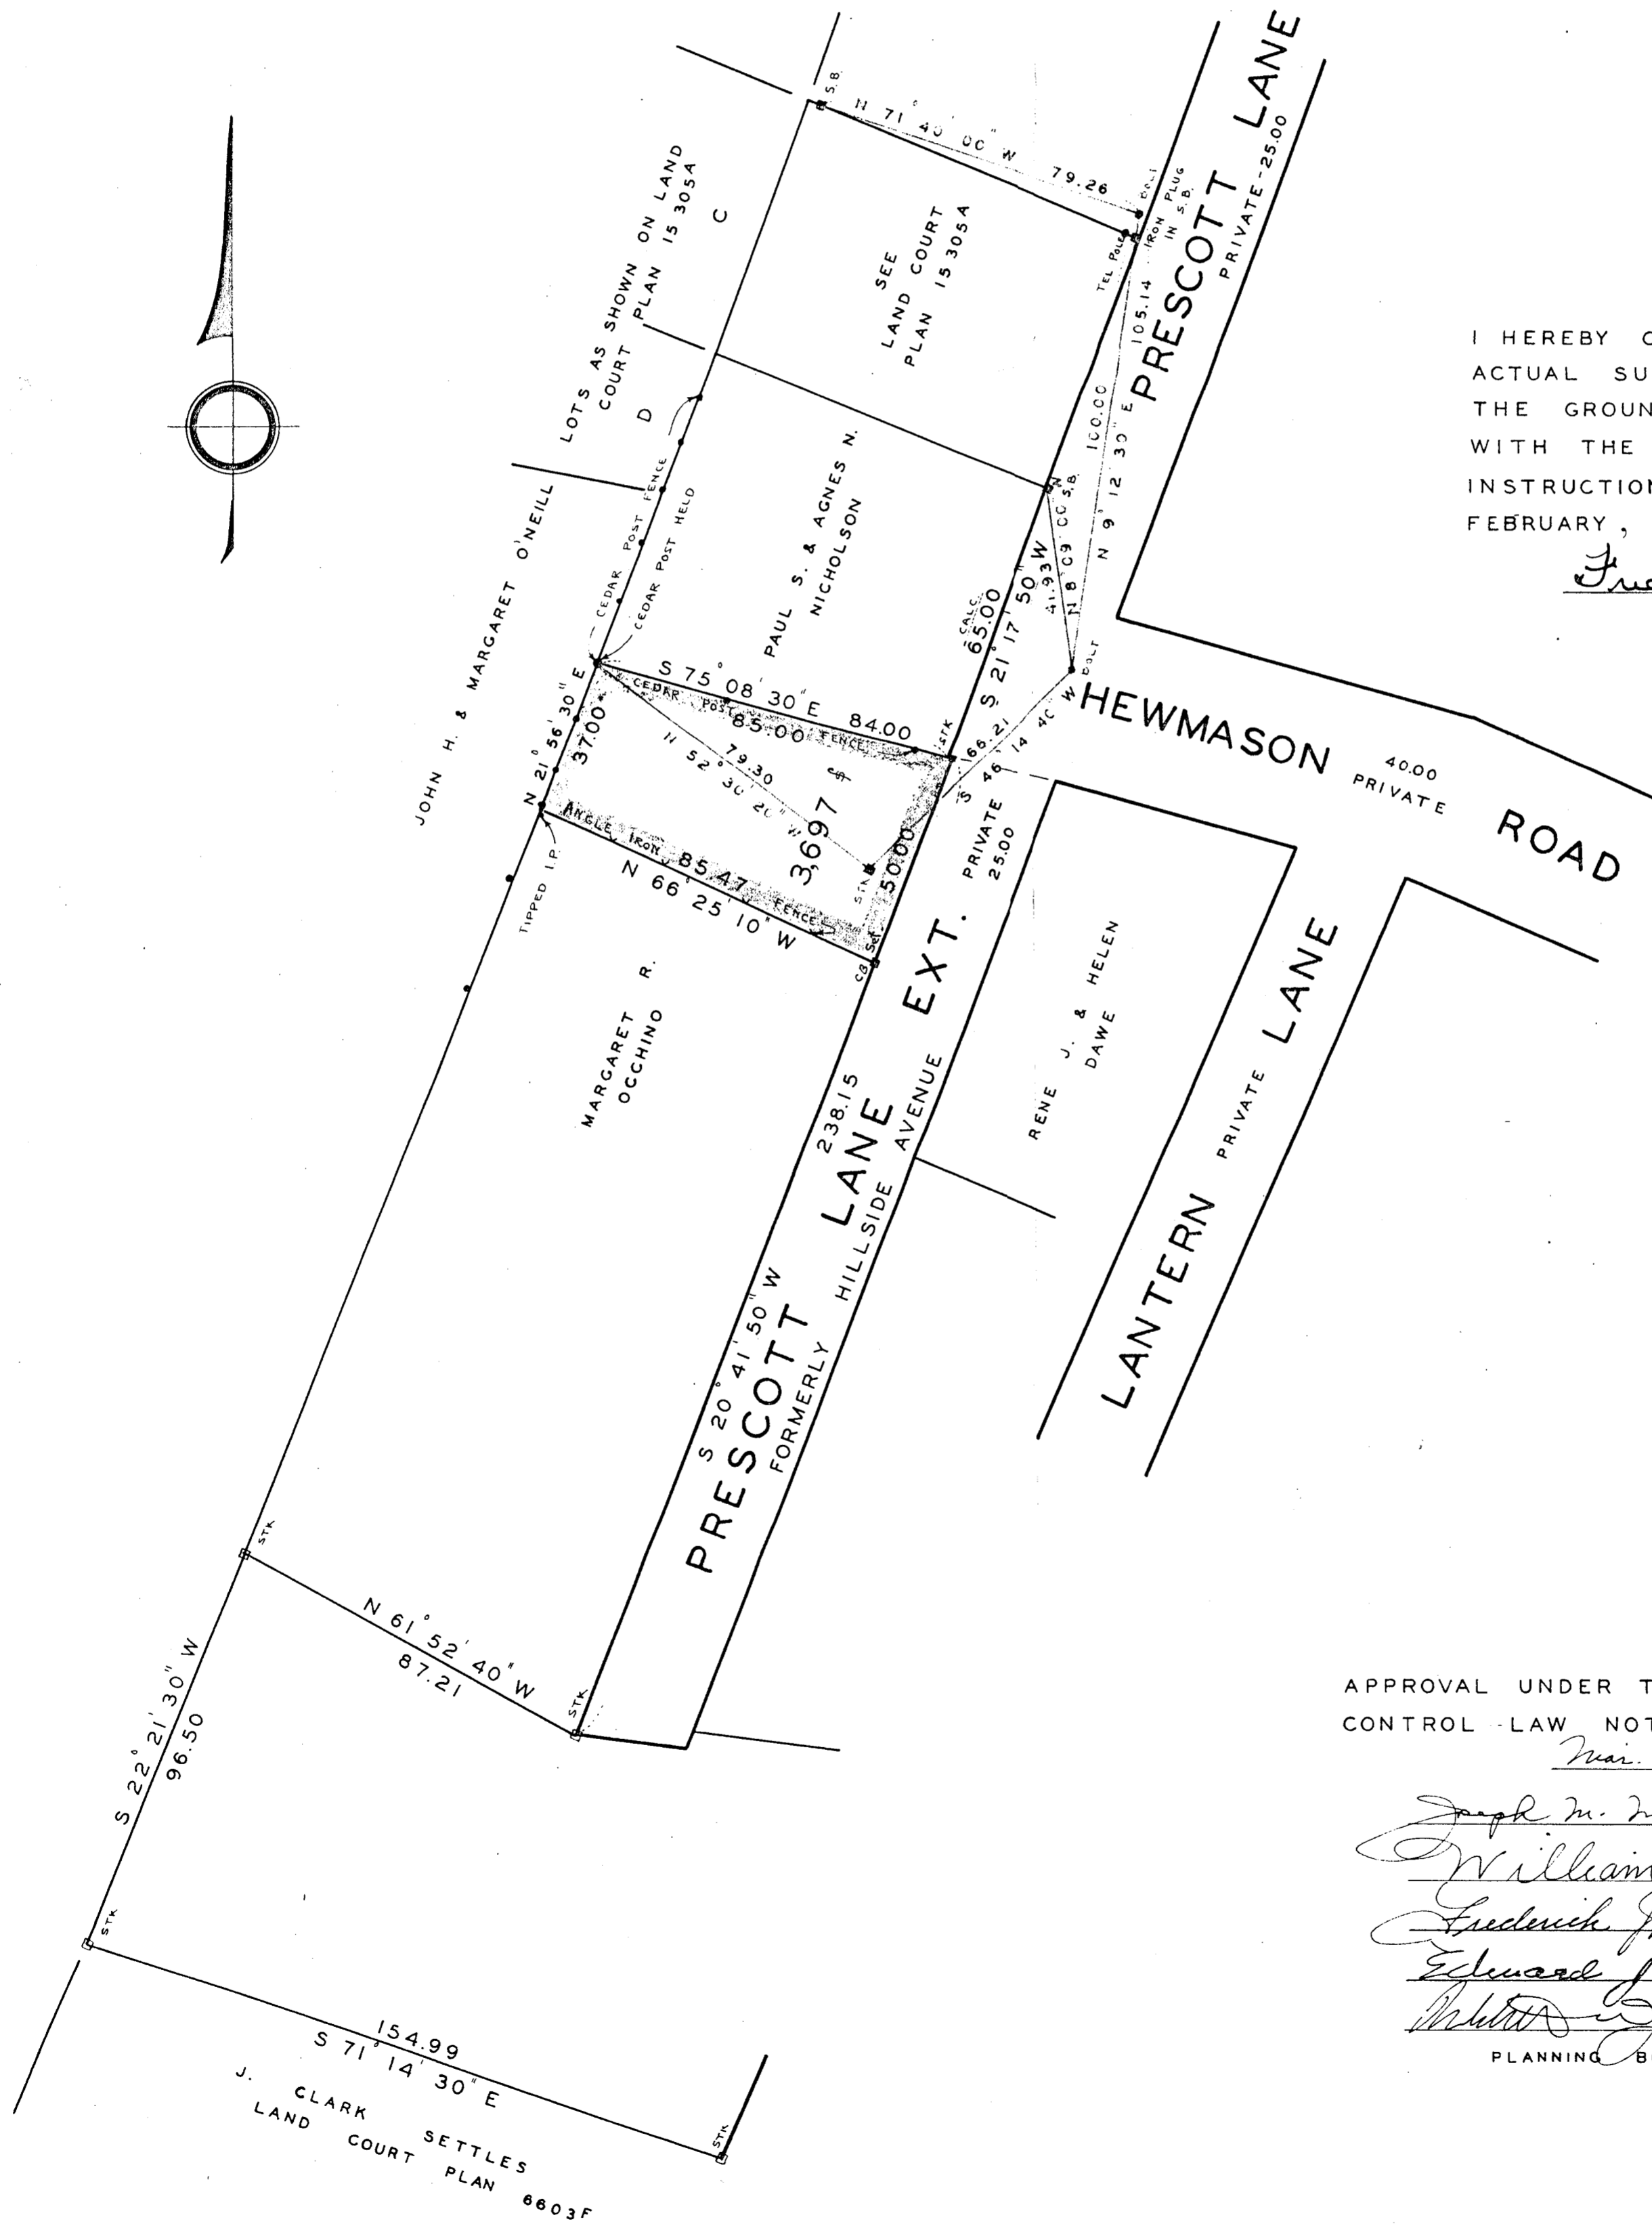


PLAN OF LAND IN
BRAINTREE, NORFOLK CO., MASS.

SCALE: 1"=30' FEB. 18, 1957

THE SCHUYLER CLAPP CO.
BRAintree, MASS.

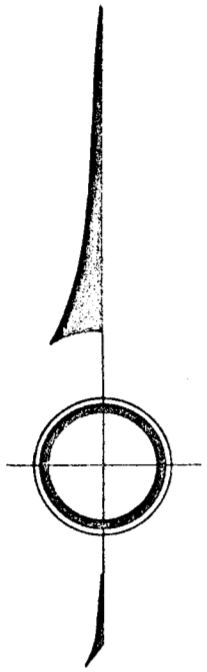

I HEREBY CERTIFY THAT THIS
ACTUAL SURVEY WAS MADE ON
THE GROUND IN ACCORDANCE
WITH THE LAND COURT
INSTRUCTIONS OF 1950, DURING
FEBRUARY, 1957.

Frederick T. Webb

APPROVAL UNDER THE SUBDIVISION
CONTROL LAW NOT REQUIRED.
Mar. 8, 1957

Joseph M. Magaldi
William G. Dyer
Frederick H. Klay
Edward J. Rose
Robert J. Guilford

PLANNING BOARD

154.99
S 71° 14' 30" E
J. CLARK
LAND COURT SETTLES
PLAN 8603F