
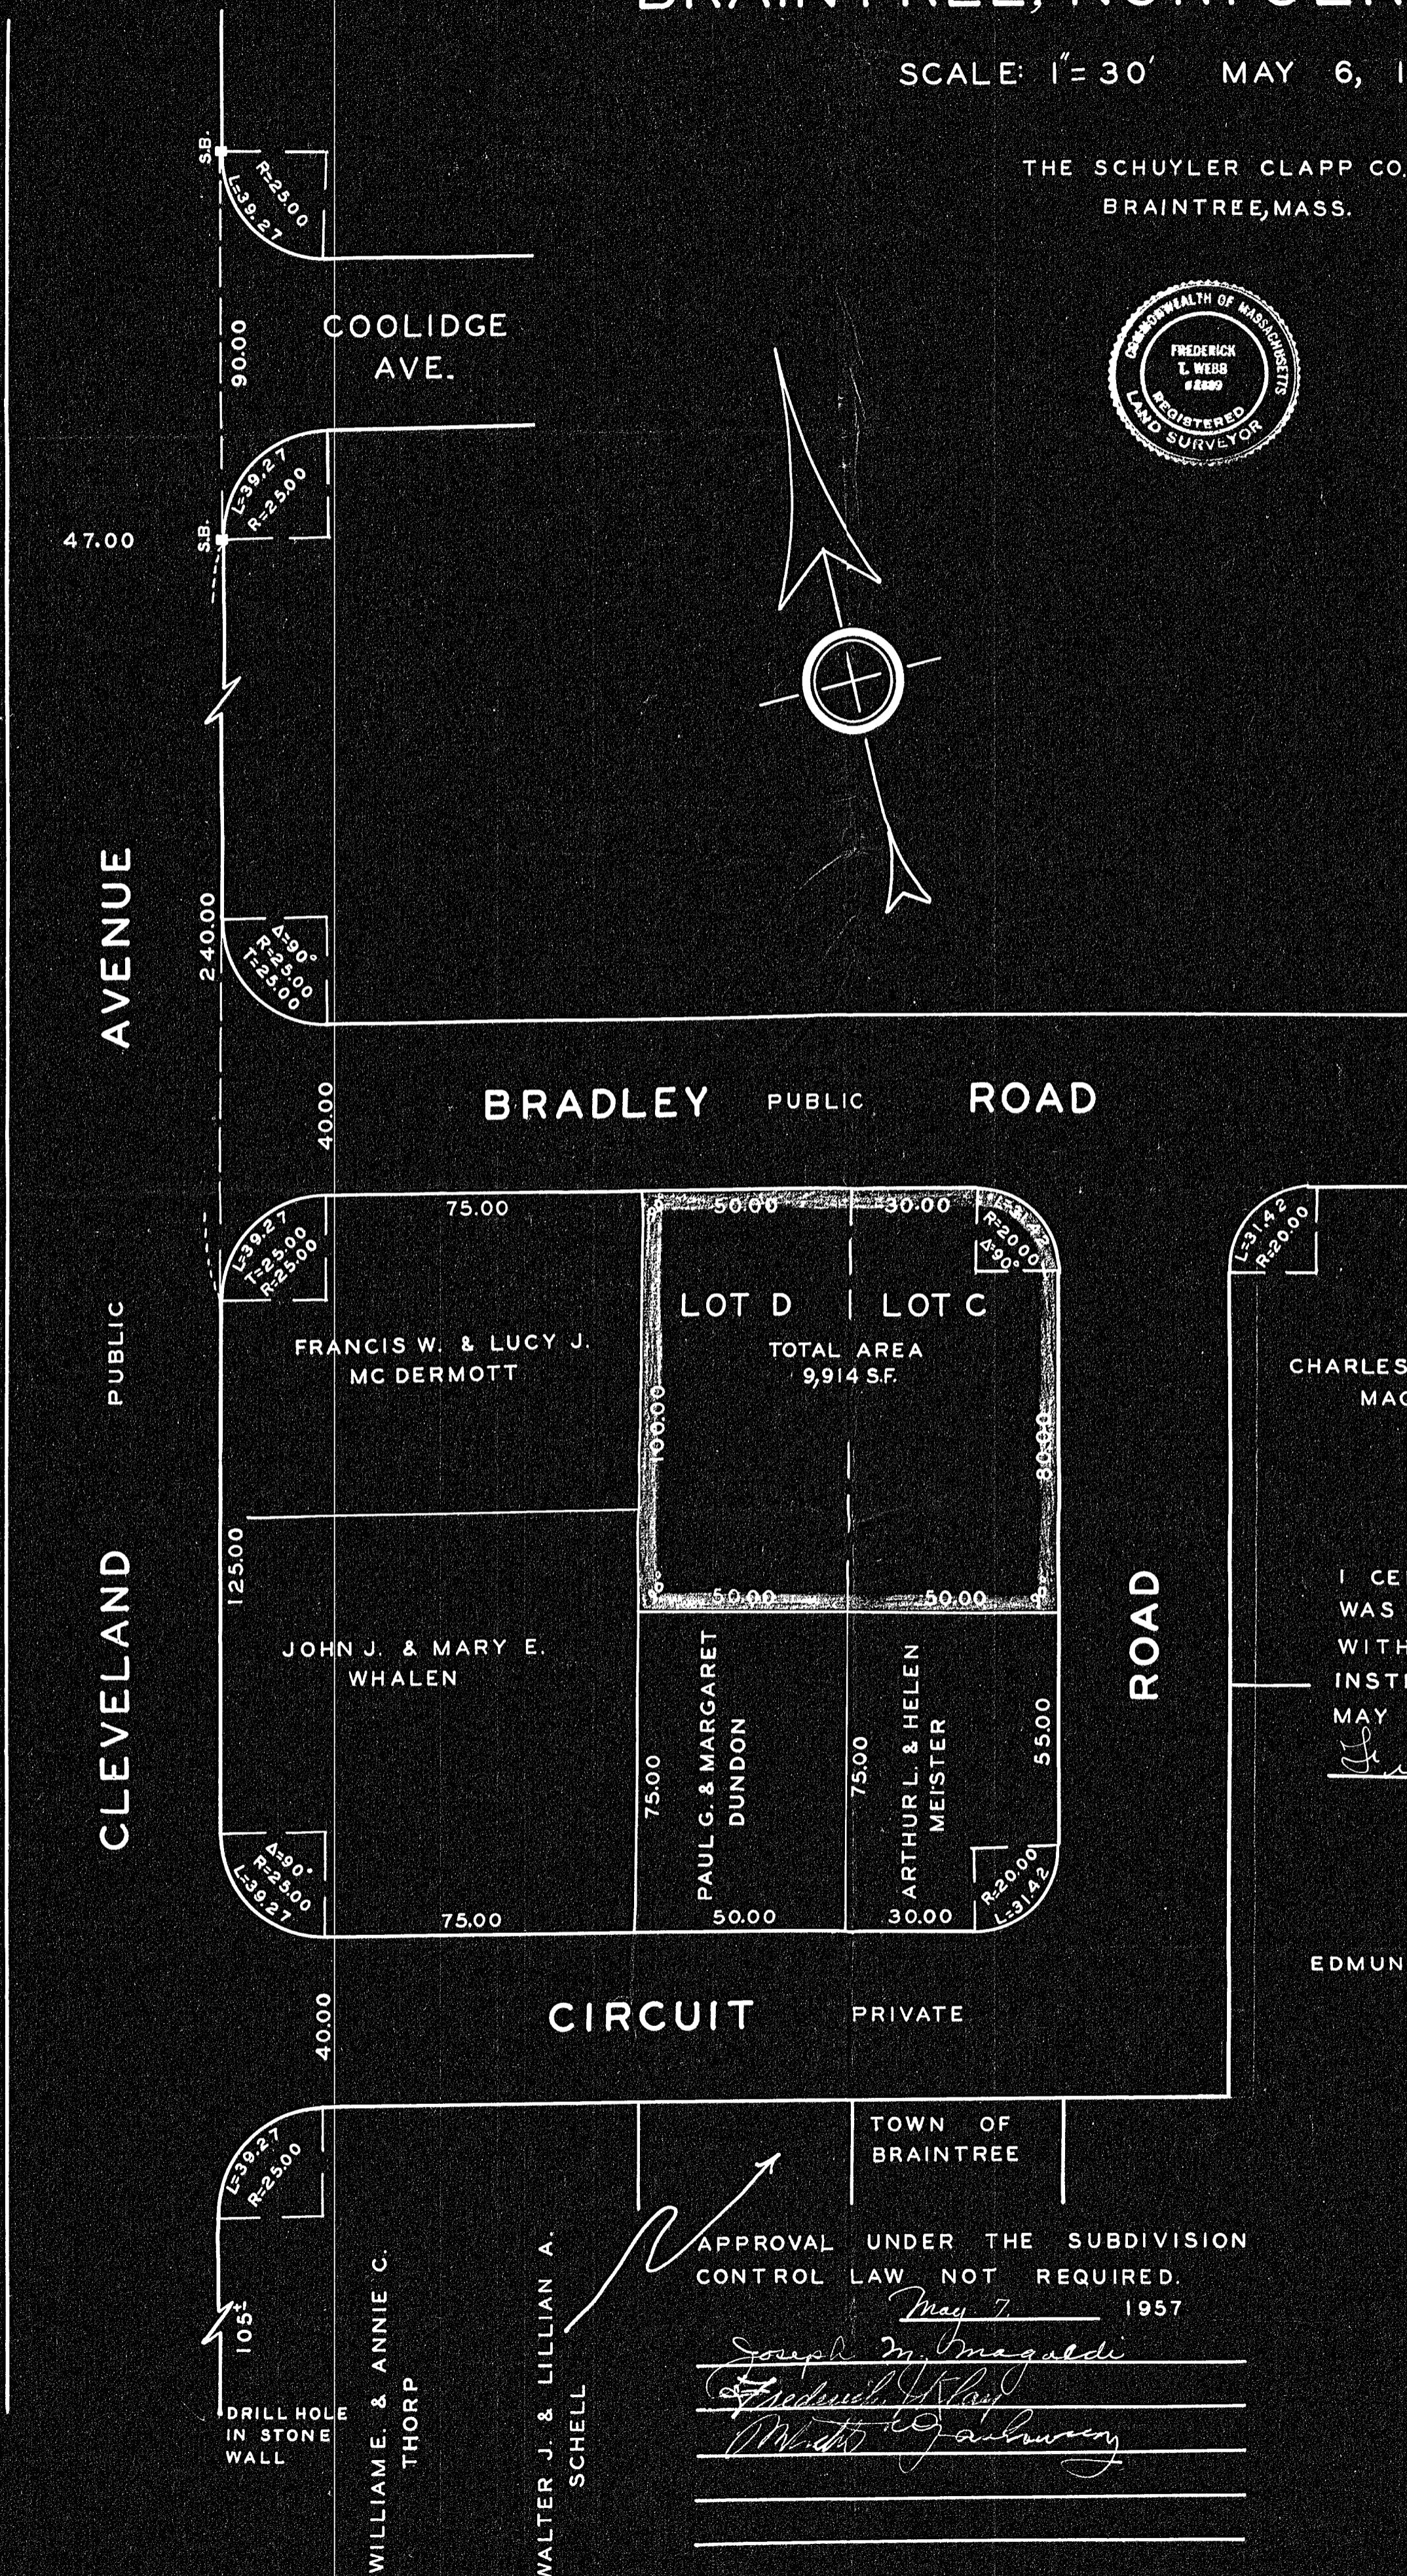
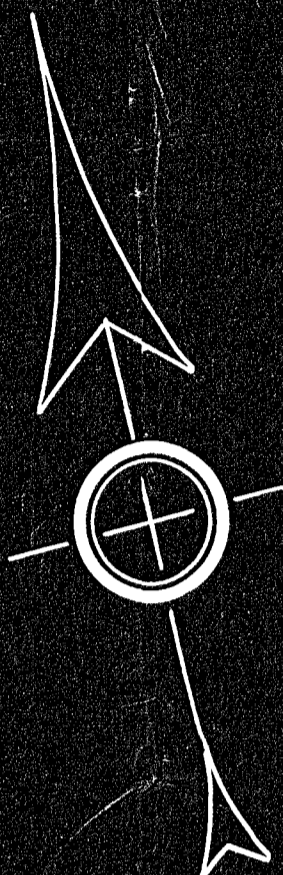


PLAN OF LAND IN
BRAINTREE, NORFOLK CO., MASS.

SCALE: 1" = 30' MAY 6, 1957

THE SCHUYLER CLAPP CO.
 BRAintree, MASS.

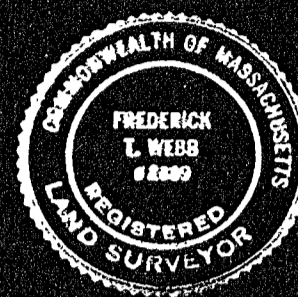

CHARLES H. & ISABELLA
 MAC LAUGHLIN

I CERTIFY THAT THIS PLAN
 WAS MADE IN ACCORDANCE
 WITH THE LAND COURT
 INSTRUCTIONS OF 1950, ON
 MAY 6, 1957.

Frederick T. Webb
 CLASS "B" SURVEY

EDMUND J. & MARIE A.
 MANGAR

TOWN OF
 BRAintree

APPROVAL UNDER THE SUBDIVISION
 CONTROL LAW NOT REQUIRED.

May 7 1957

Joseph M. Magaldi
Frederick T. Webb
Walter J. Schell

27535



BRAINTREE PL. 2013