

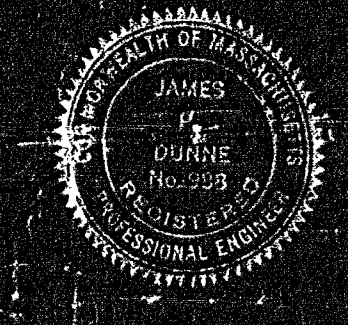


Distance	Bearing	N.	S.	E.	W.	TRAVERSE COORDINATES
259.64	N88°34'18"E	6.47		259.56		432644.442 711540.779 W1
327.17	S84°35'10"E		30.87	325.71		432613.574 711866.490 W2
221.28	S18°29'58"E		209.85	70.21		432403.726 711936.702 W3
247.93	S20°22'01"E		232.43	86.29		432171.292 712022.989 W4
48.44	S20°22'01"E		45.41	16.86		432125.878 712039.818 W5
187.04	N59°56'34"W	99.68			161.89	432219.566 711877.460 DB3
728.81	N54°57'48"W	418.41			596.74	432237.970 711281.220 DB2
		518.56	518.56	758.63	758.63	

Distance	Bearing	N.	S.	E.	W.	PROP. LINE CO-ORDS
5.56	N36°45'30"W	4.45			3.33	432640.042 711281.042 SB1
532.21	N87°42'10"E	21.33		531.79		432644.496 711277.715
102.01	N68°44'20"E	11.61		29.83		432655.829 711809.500 J.H. 4
278.53	S20°05'17"E		261.59	93.66		432677.438 711839.335
195.83	S19°51'17"E		183.44	66.24		432415.851 711934.997 C
64.90	S19°36'17"E		61.14	21.78		432232.414 712001.236 D
203.58	N56°02'25"W	113.72			168.85	432171.276 712023.012 G.H. 4
500.51	N56°02'04"W	279.63			415.11	432284.997 711854.158 SB2
175.08	N64°29'08"W	75.42			158.01	432564.627 711439.051 SB2
	TOTALS	506.16	506.17	745.30	745.30	432640.042 711281.042 SB1

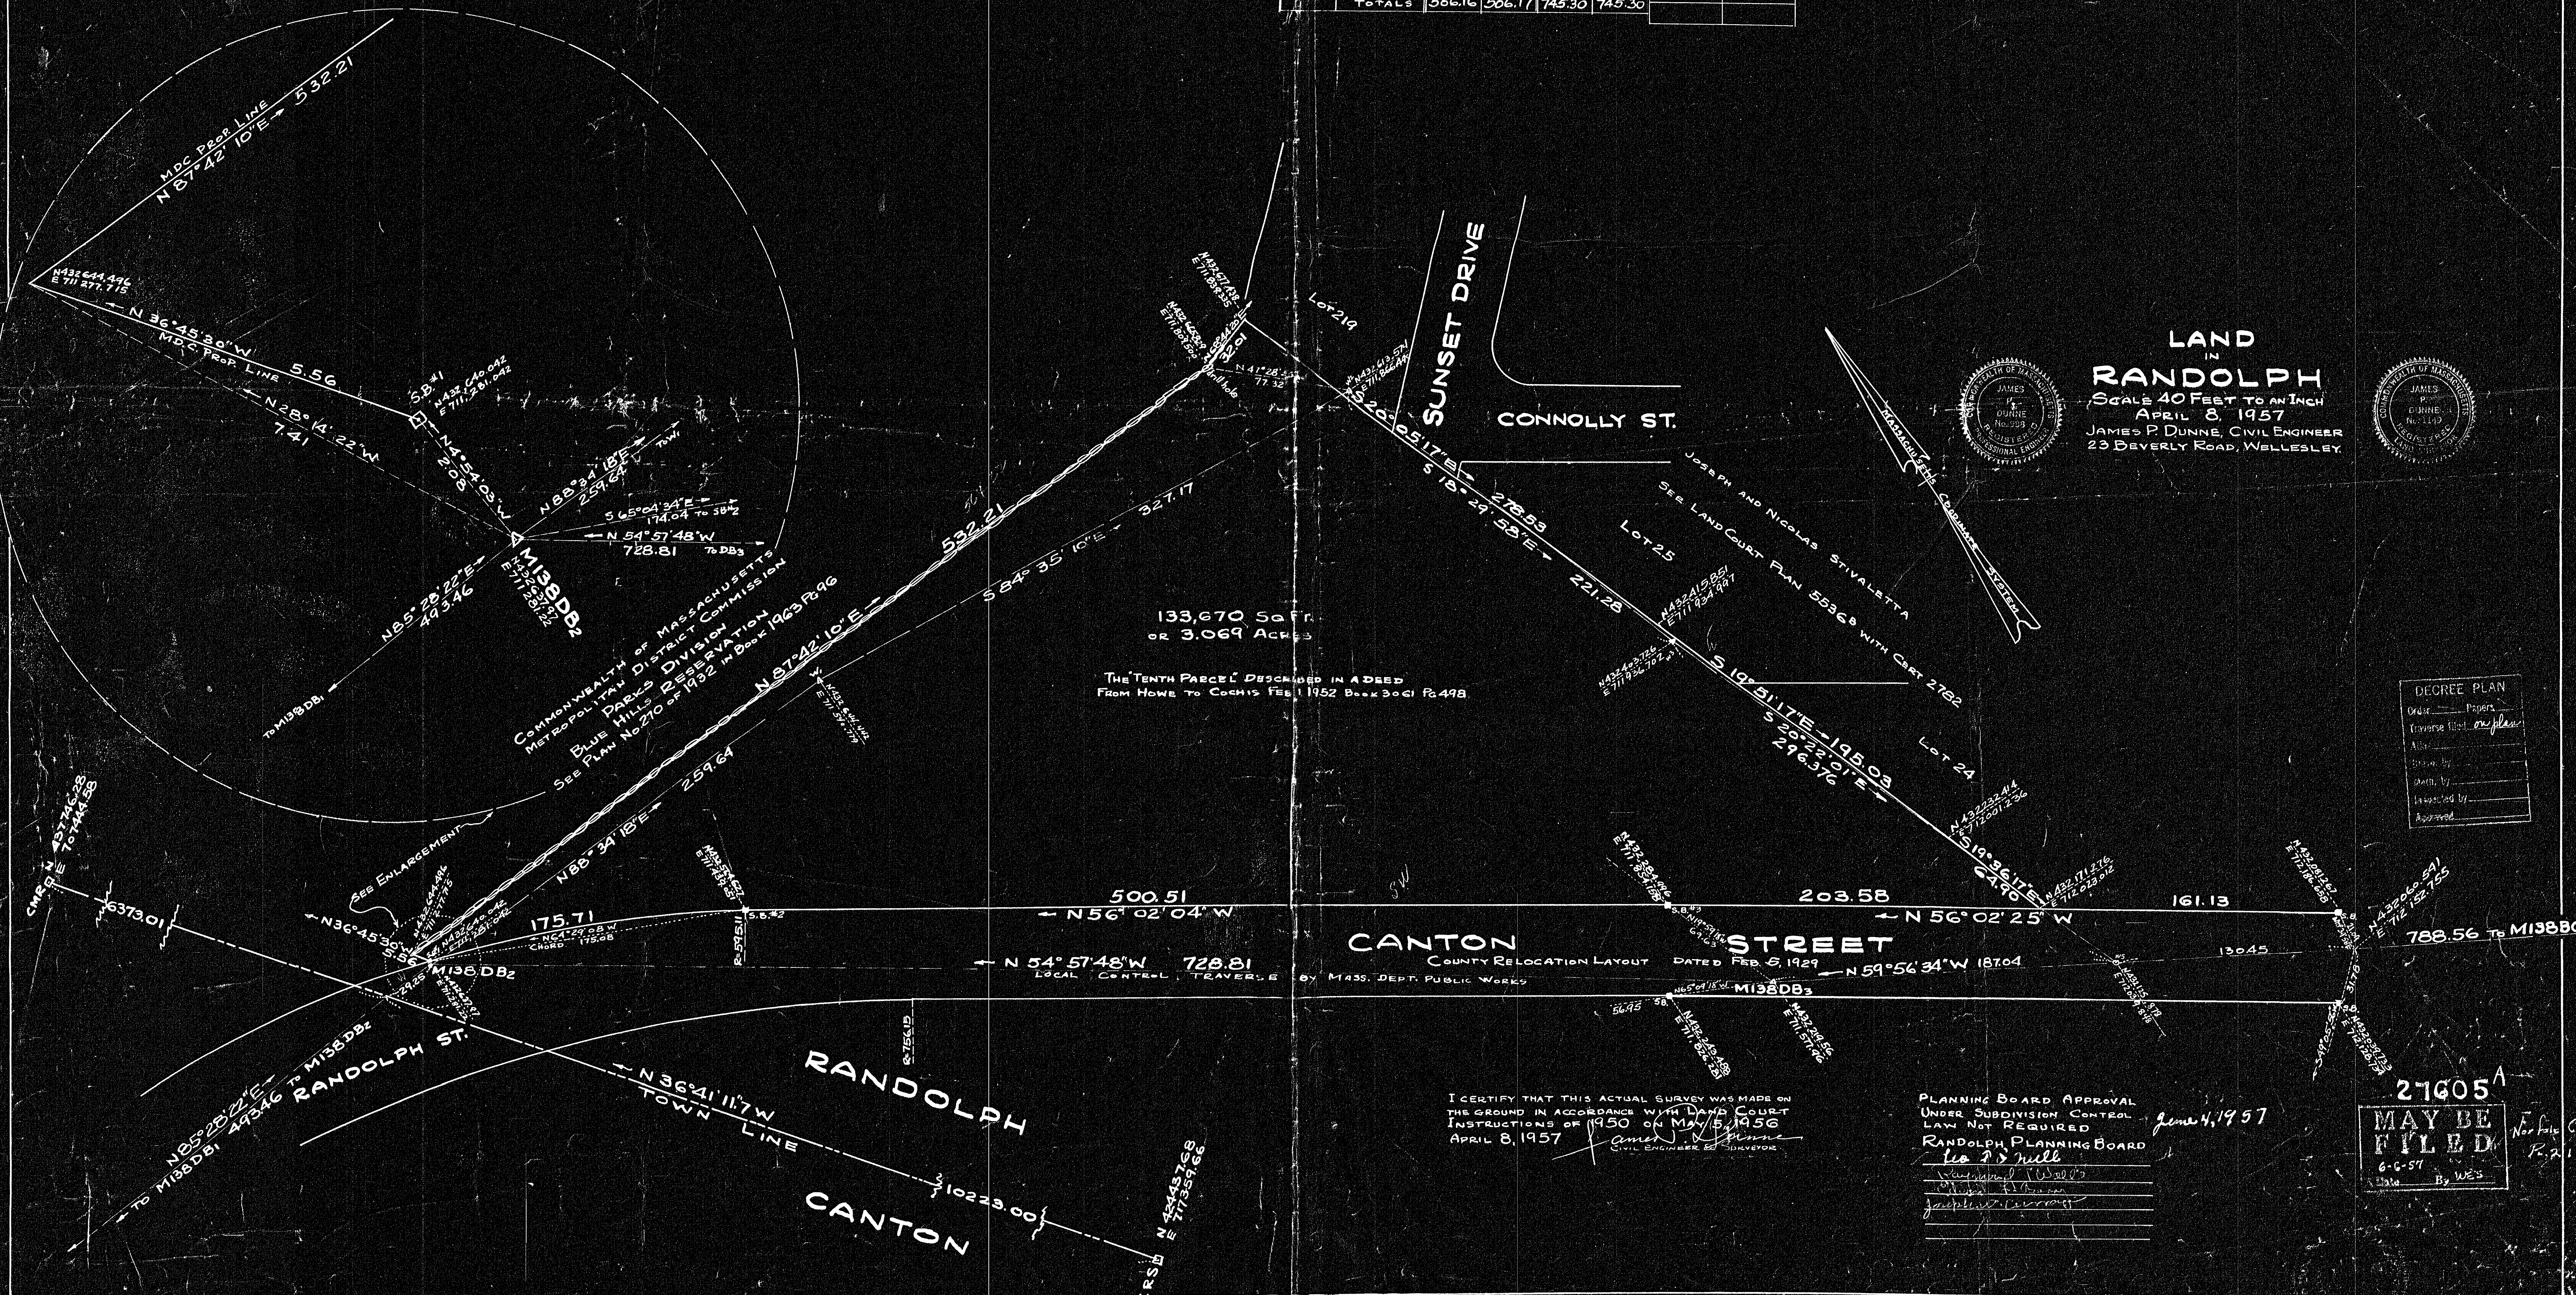

LAND IN RANDOLPH
 SCALE 40 FEET TO AN INCH
 APRIL 8, 1957
 JAMES P. DUNNE, CIVIL ENGINEER
 23 DEVERLY ROAD, WELLESLEY

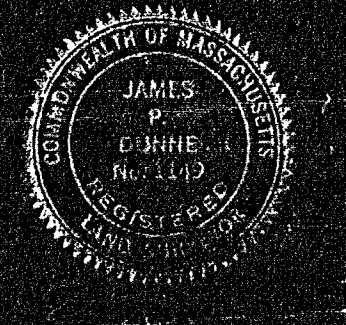

DECREE PLAN

Order	Papers
Traverse	on file
Area	
Drawn by	
Checked by	
Approved	

I CERTIFY THAT THIS ACTUAL SURVEY WAS MADE ON THE GROUND IN ACCORDANCE WITH LAND COURT INSTRUCTIONS OF 1950 ON MAY 5, 1956
 APRIL 8, 1957
 James P. Dunne
 CIVIL ENGINEER & SURVEYOR

PLANNING BOARD APPROVAL UNDER SUBDIVISION CONTROL LAW NOT REQUIRED
 RANDOLPH PLANNING BOARD
 June 4, 1957
 Joseph P. Curran

27605A
 MAY BE FILED
 6-6-57
 State By WES