
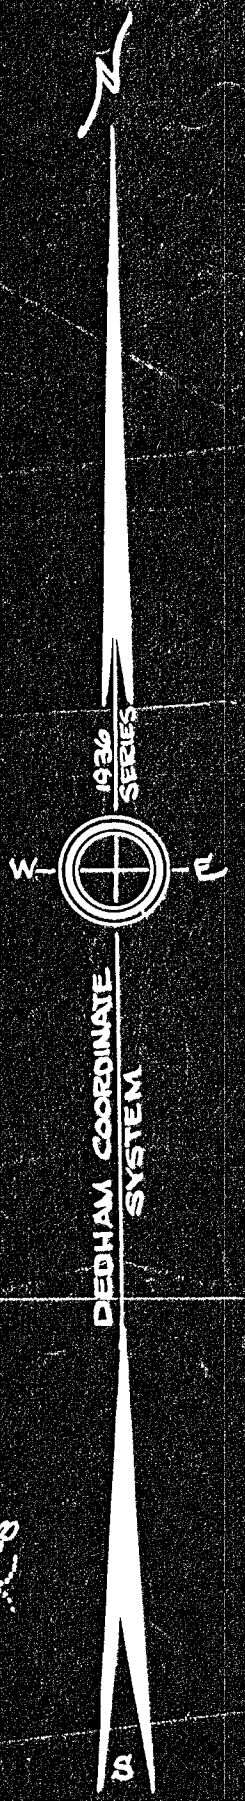


27707A

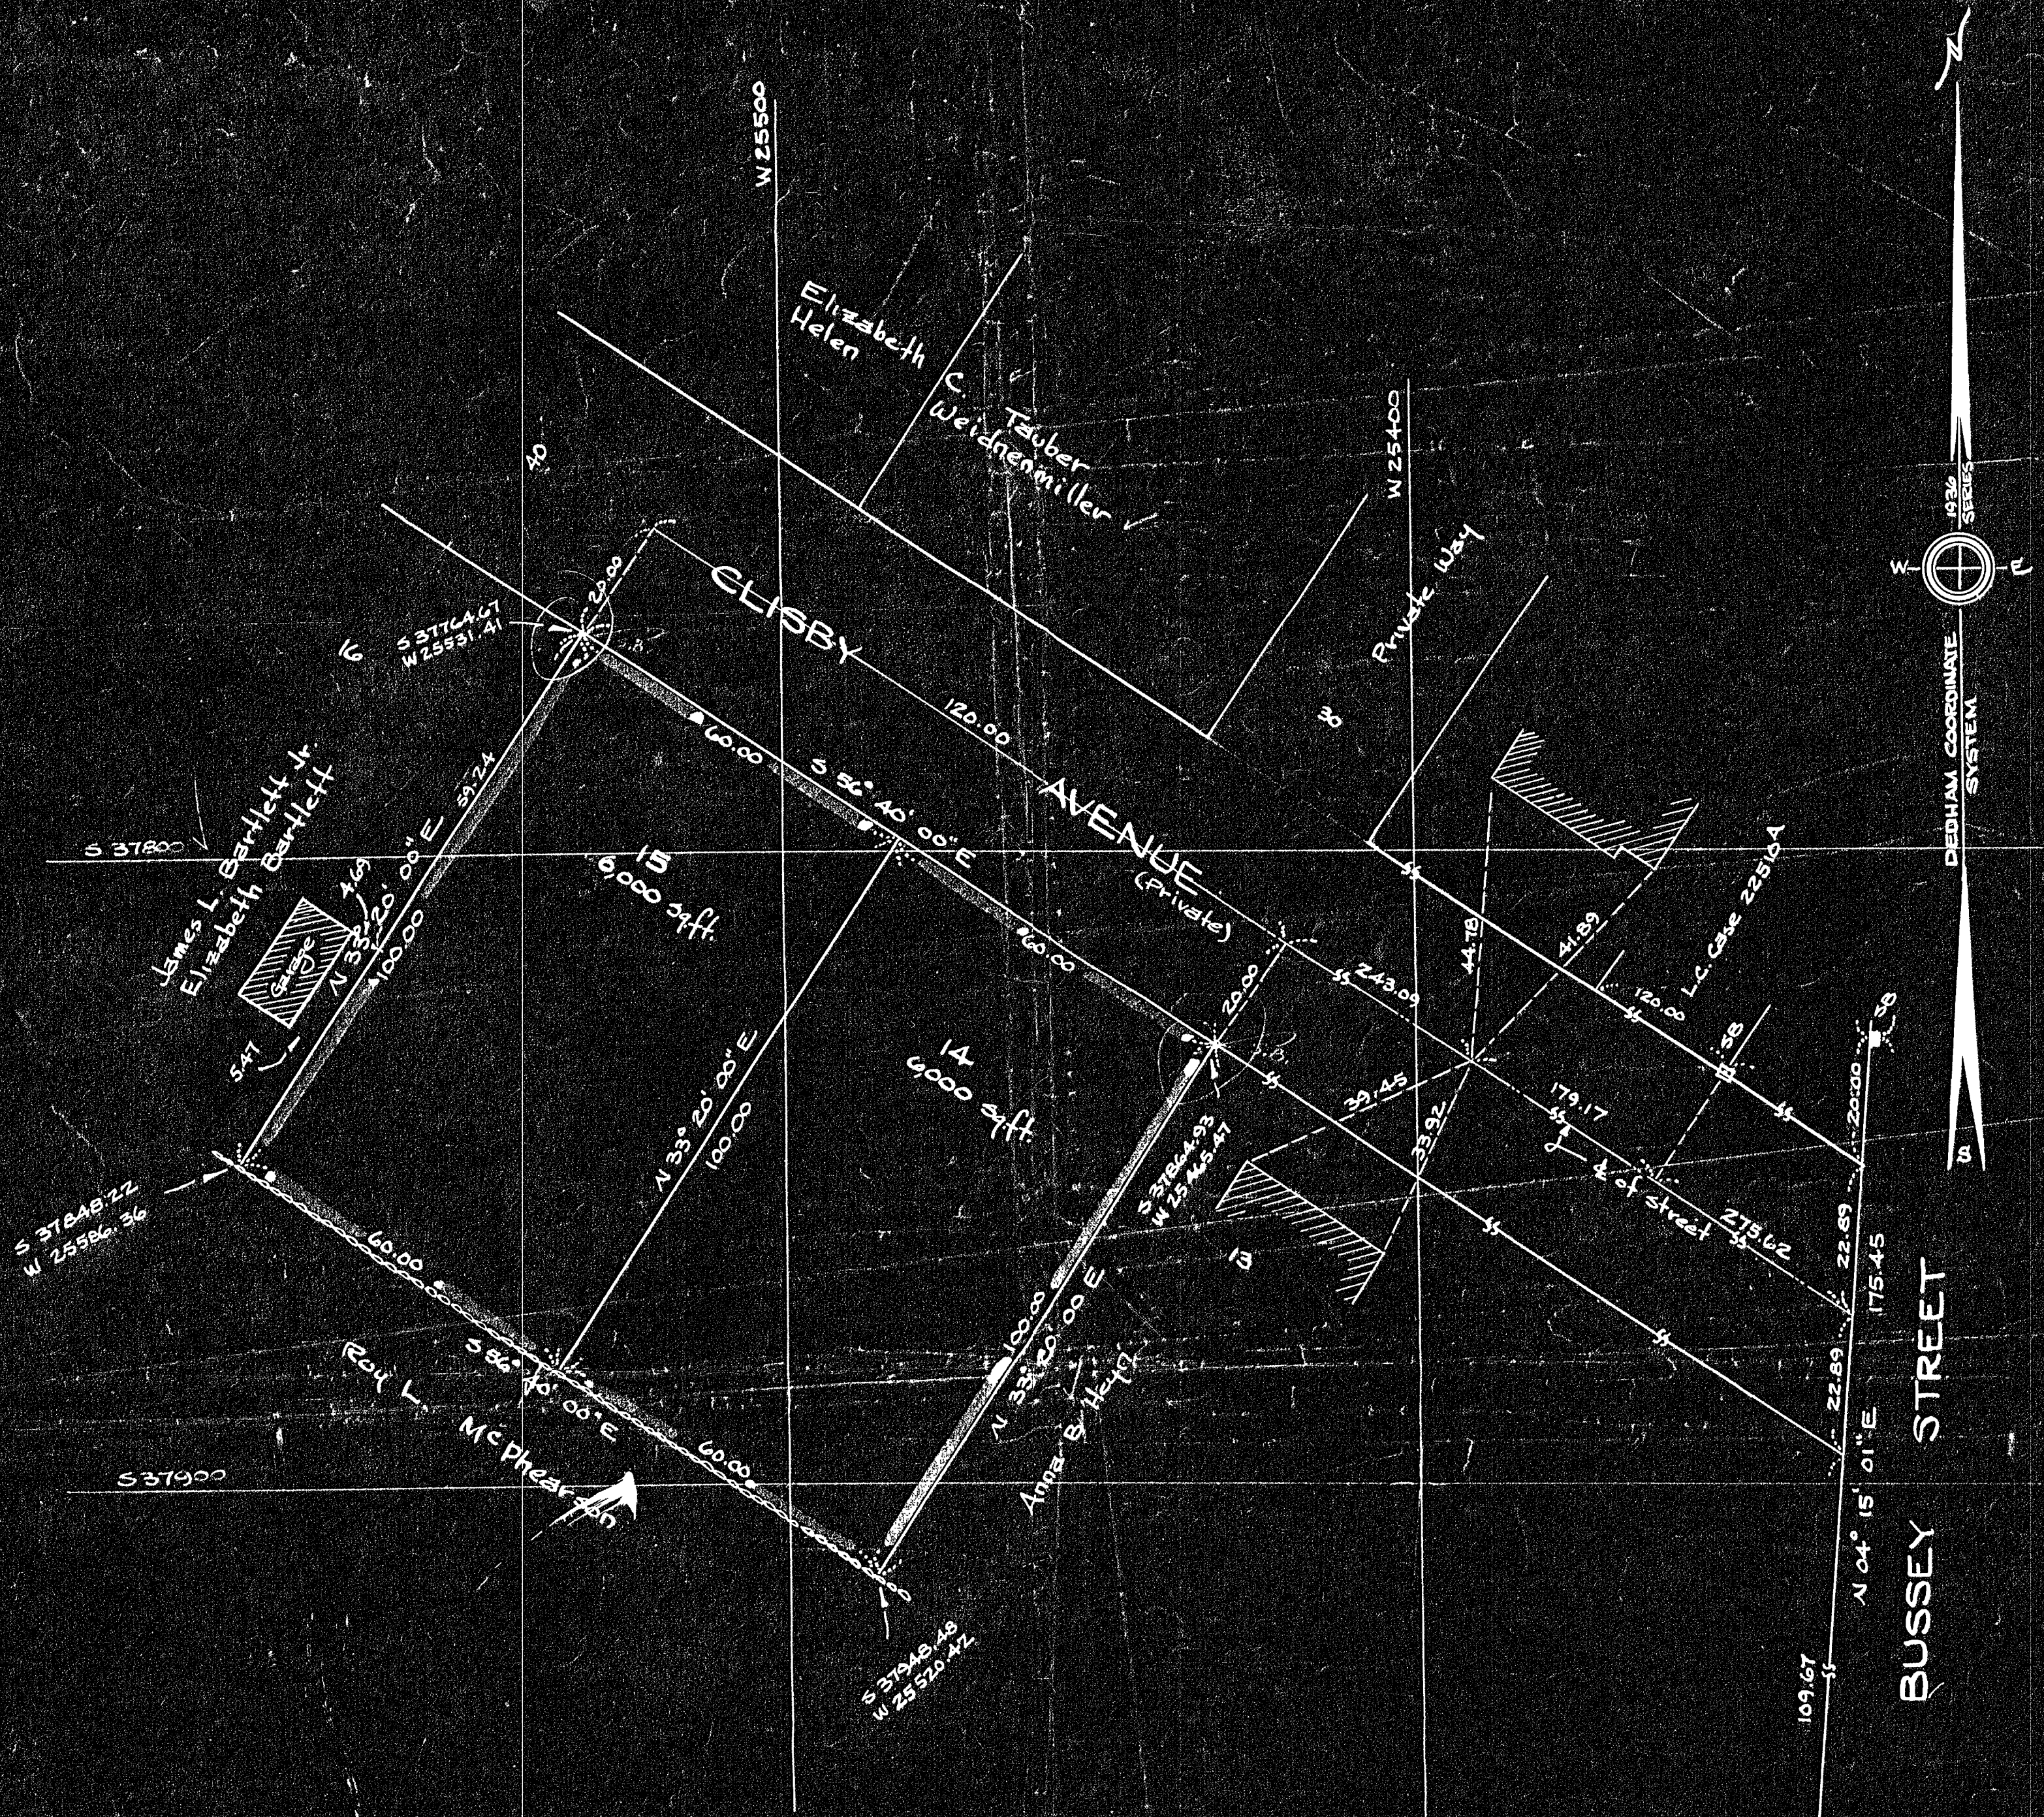

Approval under Subdivision Control Law not required
DEDHAM PLANNING BOARD

Nancy Dukick Jr.
Charles Bartlett Cox

SEE ADDITIONS OR CHANGES
Re: *Stand. Monument - 1st*
ON *Letter Filed Aug. 1, 1957*
IN ENGINEERING FILES

PLAN OF LAND IN
DEDHAM, MASS.

Scale: 1 inch = 20 feet Pilling Engineering Co. Inc.
26 Norfolk St., Dedham, Mass.

June 24, 1957

27707

MAILED
7-17-57
Date By WES

Dedham
P. 12

DEED PLAN
Order _____ Papers _____
Traverse Filed *yes*
Area _____
Drawn by _____
Checked by _____
Approved by _____

I certify that this plan was made in accordance with
the Land Court Instructions of 1950 from an actual survey
on the ground between June 22, 23 1957
Howard L. Melcher Civil Engineer

27707A