


PLAN OF LAND IN
WEYMOUTH
 NORFOLK COUNTY, MASS.

SCALE: 1"=20' AUG. 31, 1957

PAUL J. KNIGHT, SURVEYOR
 WEST HANOVER, MASS.

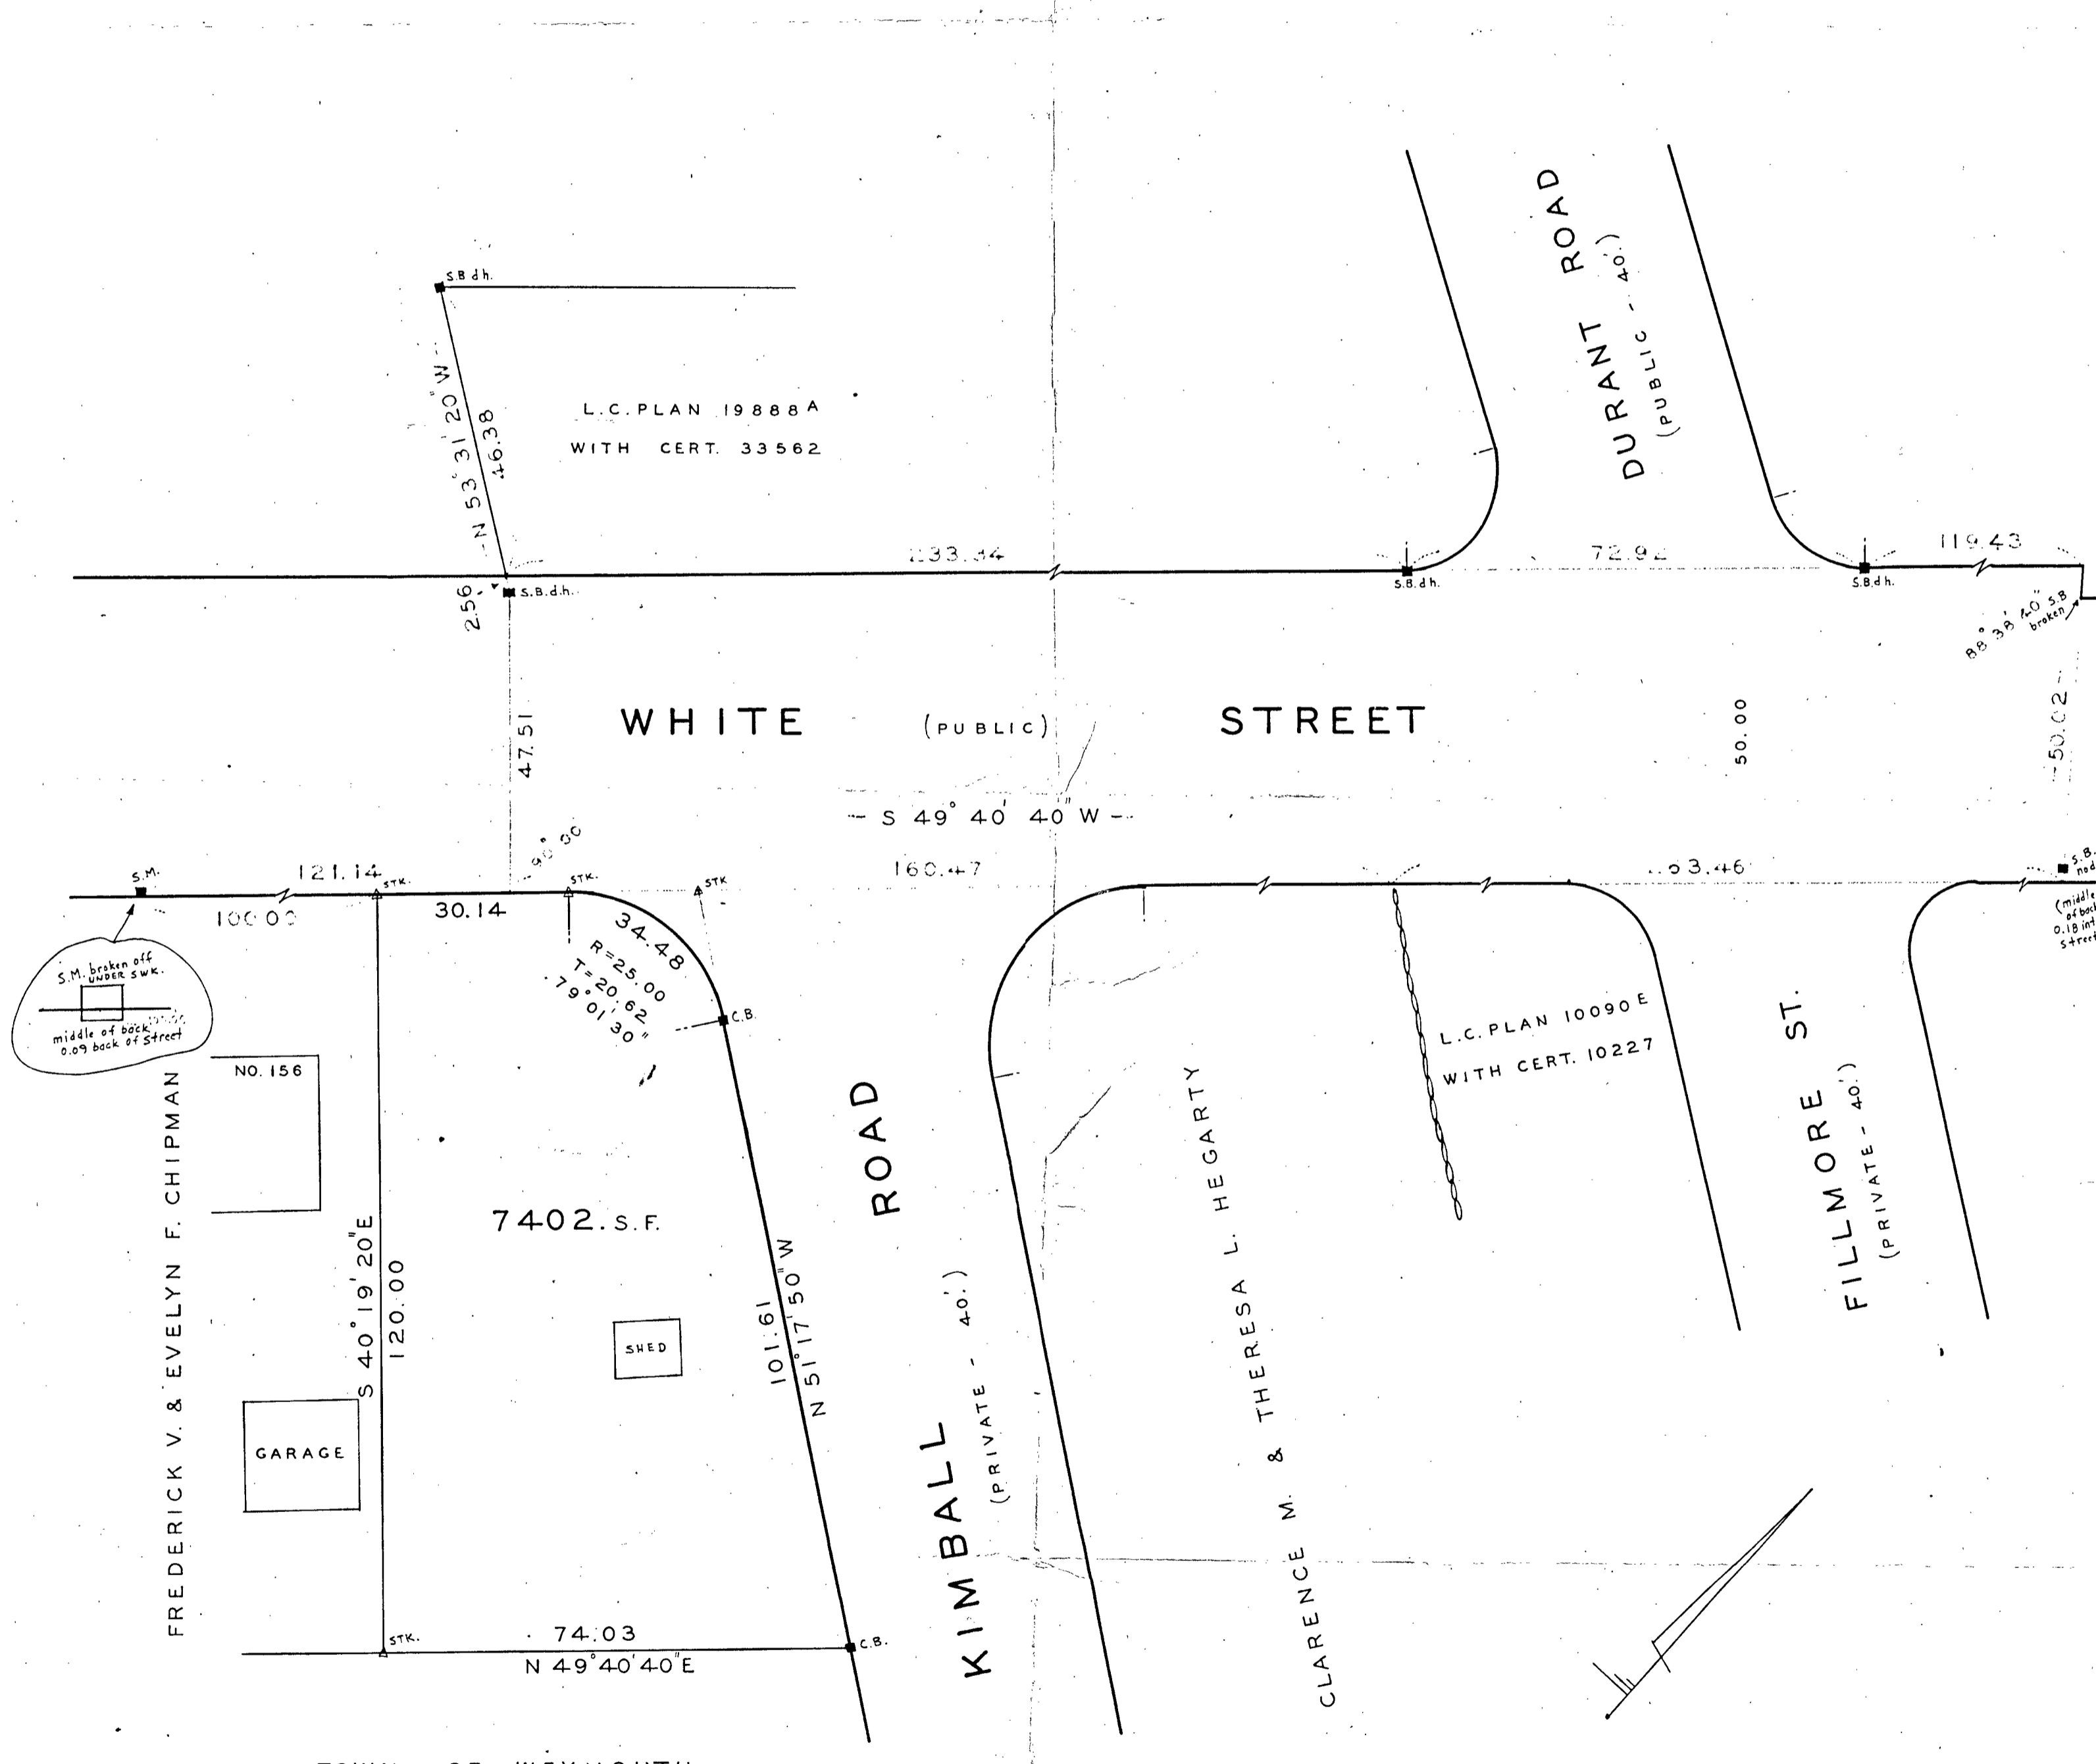

TOWN OF WEYMOUTH

I CERTIFY THAT THIS ACTUAL SURVEY WAS MADE
 ON THE GROUND IN ACCORDANCE WITH THE
 LAND COURT INSTRUCTIONS OF 1950. ON
 AUGUST 27, 1957.
 AUG. 31, 1957
 CLASS "B"

Paul J. Knight
 1472 HANOVER STREET
 WEST HANOVER MASS.

WEYMOUTH PLANNING BOARD
 DATE *Sept. 3, 1957*
 APPROVED FOR LAYOUT ONLY
 SUBJECT TO ARTICLE 69 ANNUAL
 TOWN MEETING 1955 BUT NOT
 SUBJECT TO THE SUBDIVISION
 CONTROL LAW.
Frank S. Hale
Sec.