


PLAN OF LAND IN
HOLBROOK
 NORFOLK COUNTY MASS.

SCALE: 1"=60' AUG. 20, 1957

THE SCHUYLER CLAPP COMPANY
 BRAINTREE, MASS.



SYLVAN LAKE

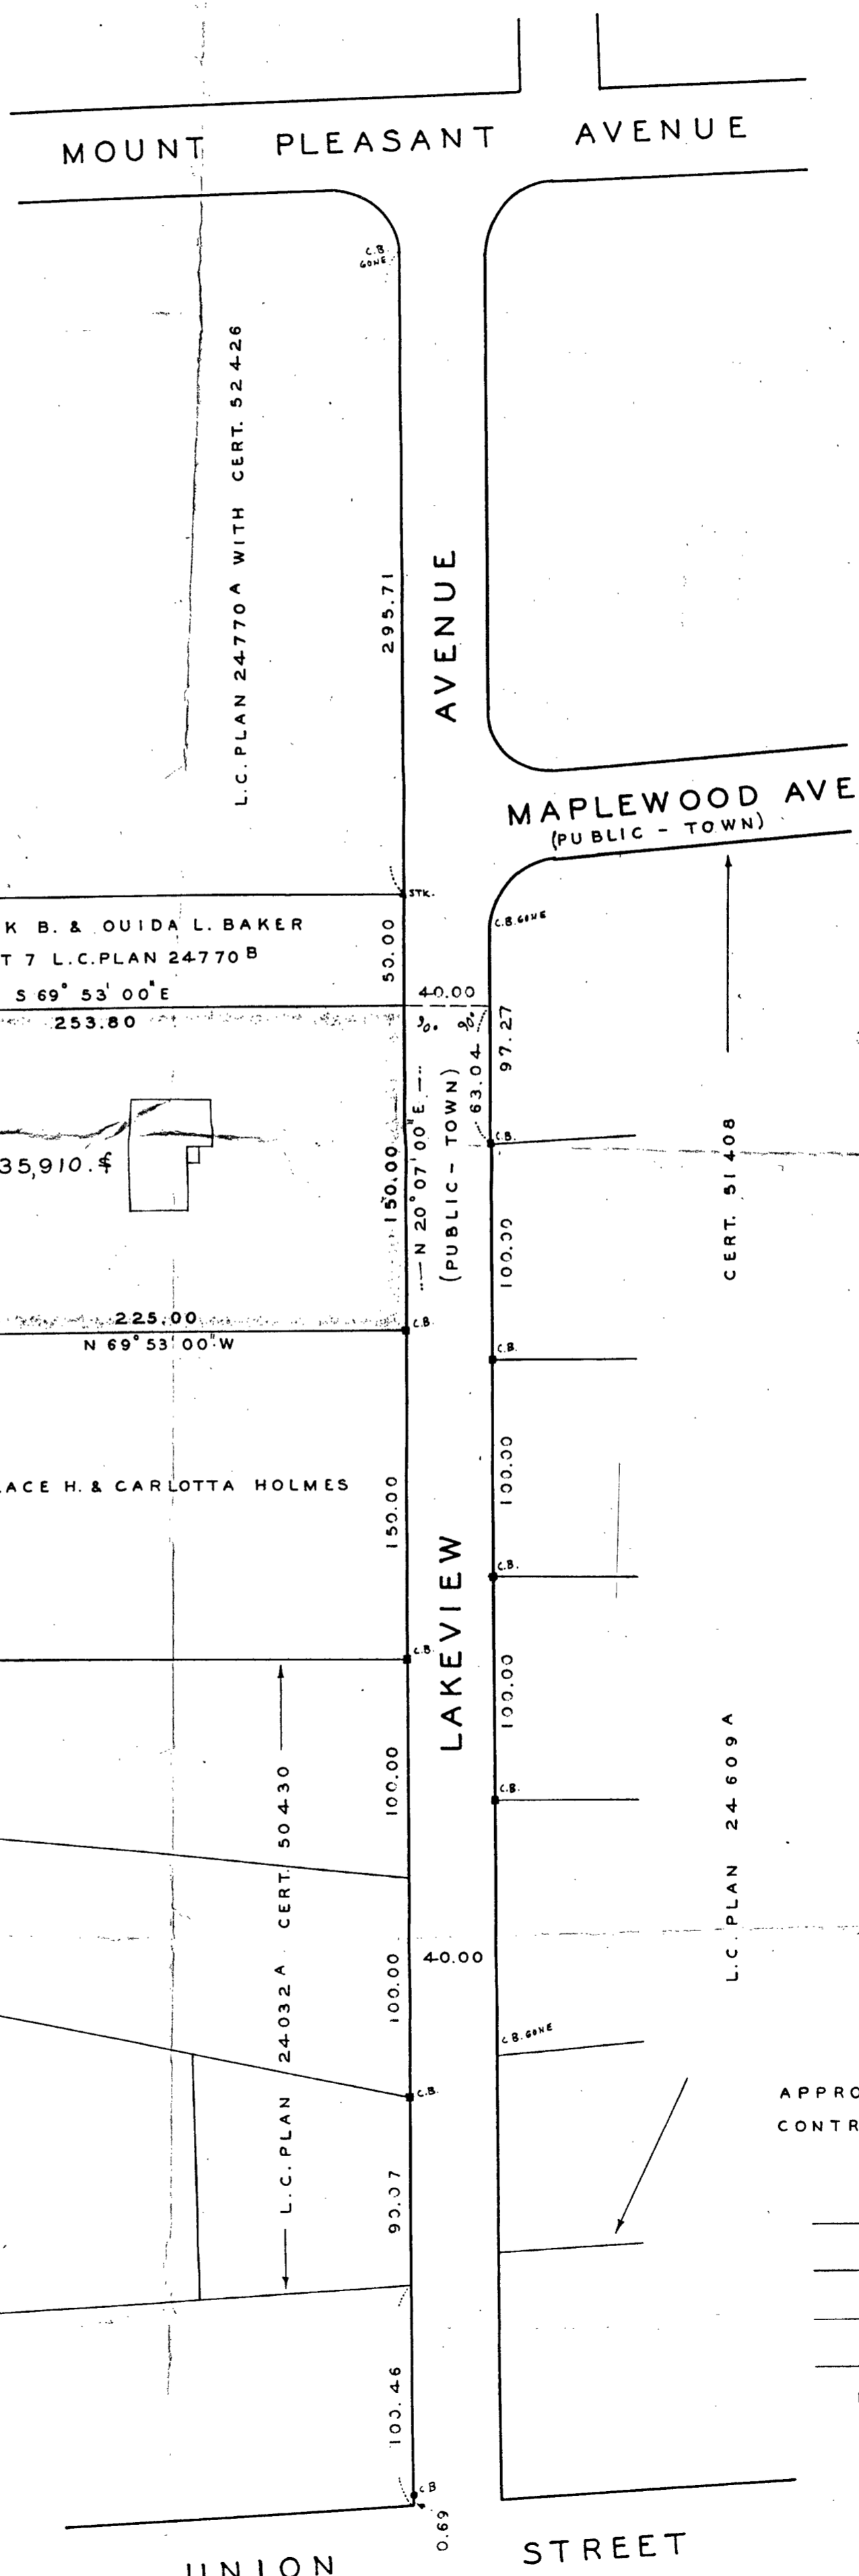

I CERTIFY THAT THIS ACTUAL SURVEY WAS MADE
 ON THE GROUND IN ACCORDANCE WITH THE LAND
 COURT INSTRUCTIONS OF 1950 ON AUG. 13 1957.
 AUG. 20, 1957 *Frederick T. Webb*
 CLASS "B"

APPROVAL UNDER THE SUBDIVISION
 CONTROL LAW NOT REQUIRED.
 _____ 1957

 HOLBROOK PLANNING BOARD

UNION STREET