


Amelia Peabody.
Cert. 22799.
Ld. Ct. Plan 16810 A1-A7
Lot 1.

John I. Wyld.
Lot A. Cert. 56154.
Plan 16681 B

John I. Wyld.
Cert. 56154
Plan 16681 B

John I. Wyld.
Ld. Ct. Cert. 56154.
Plan 15596 A

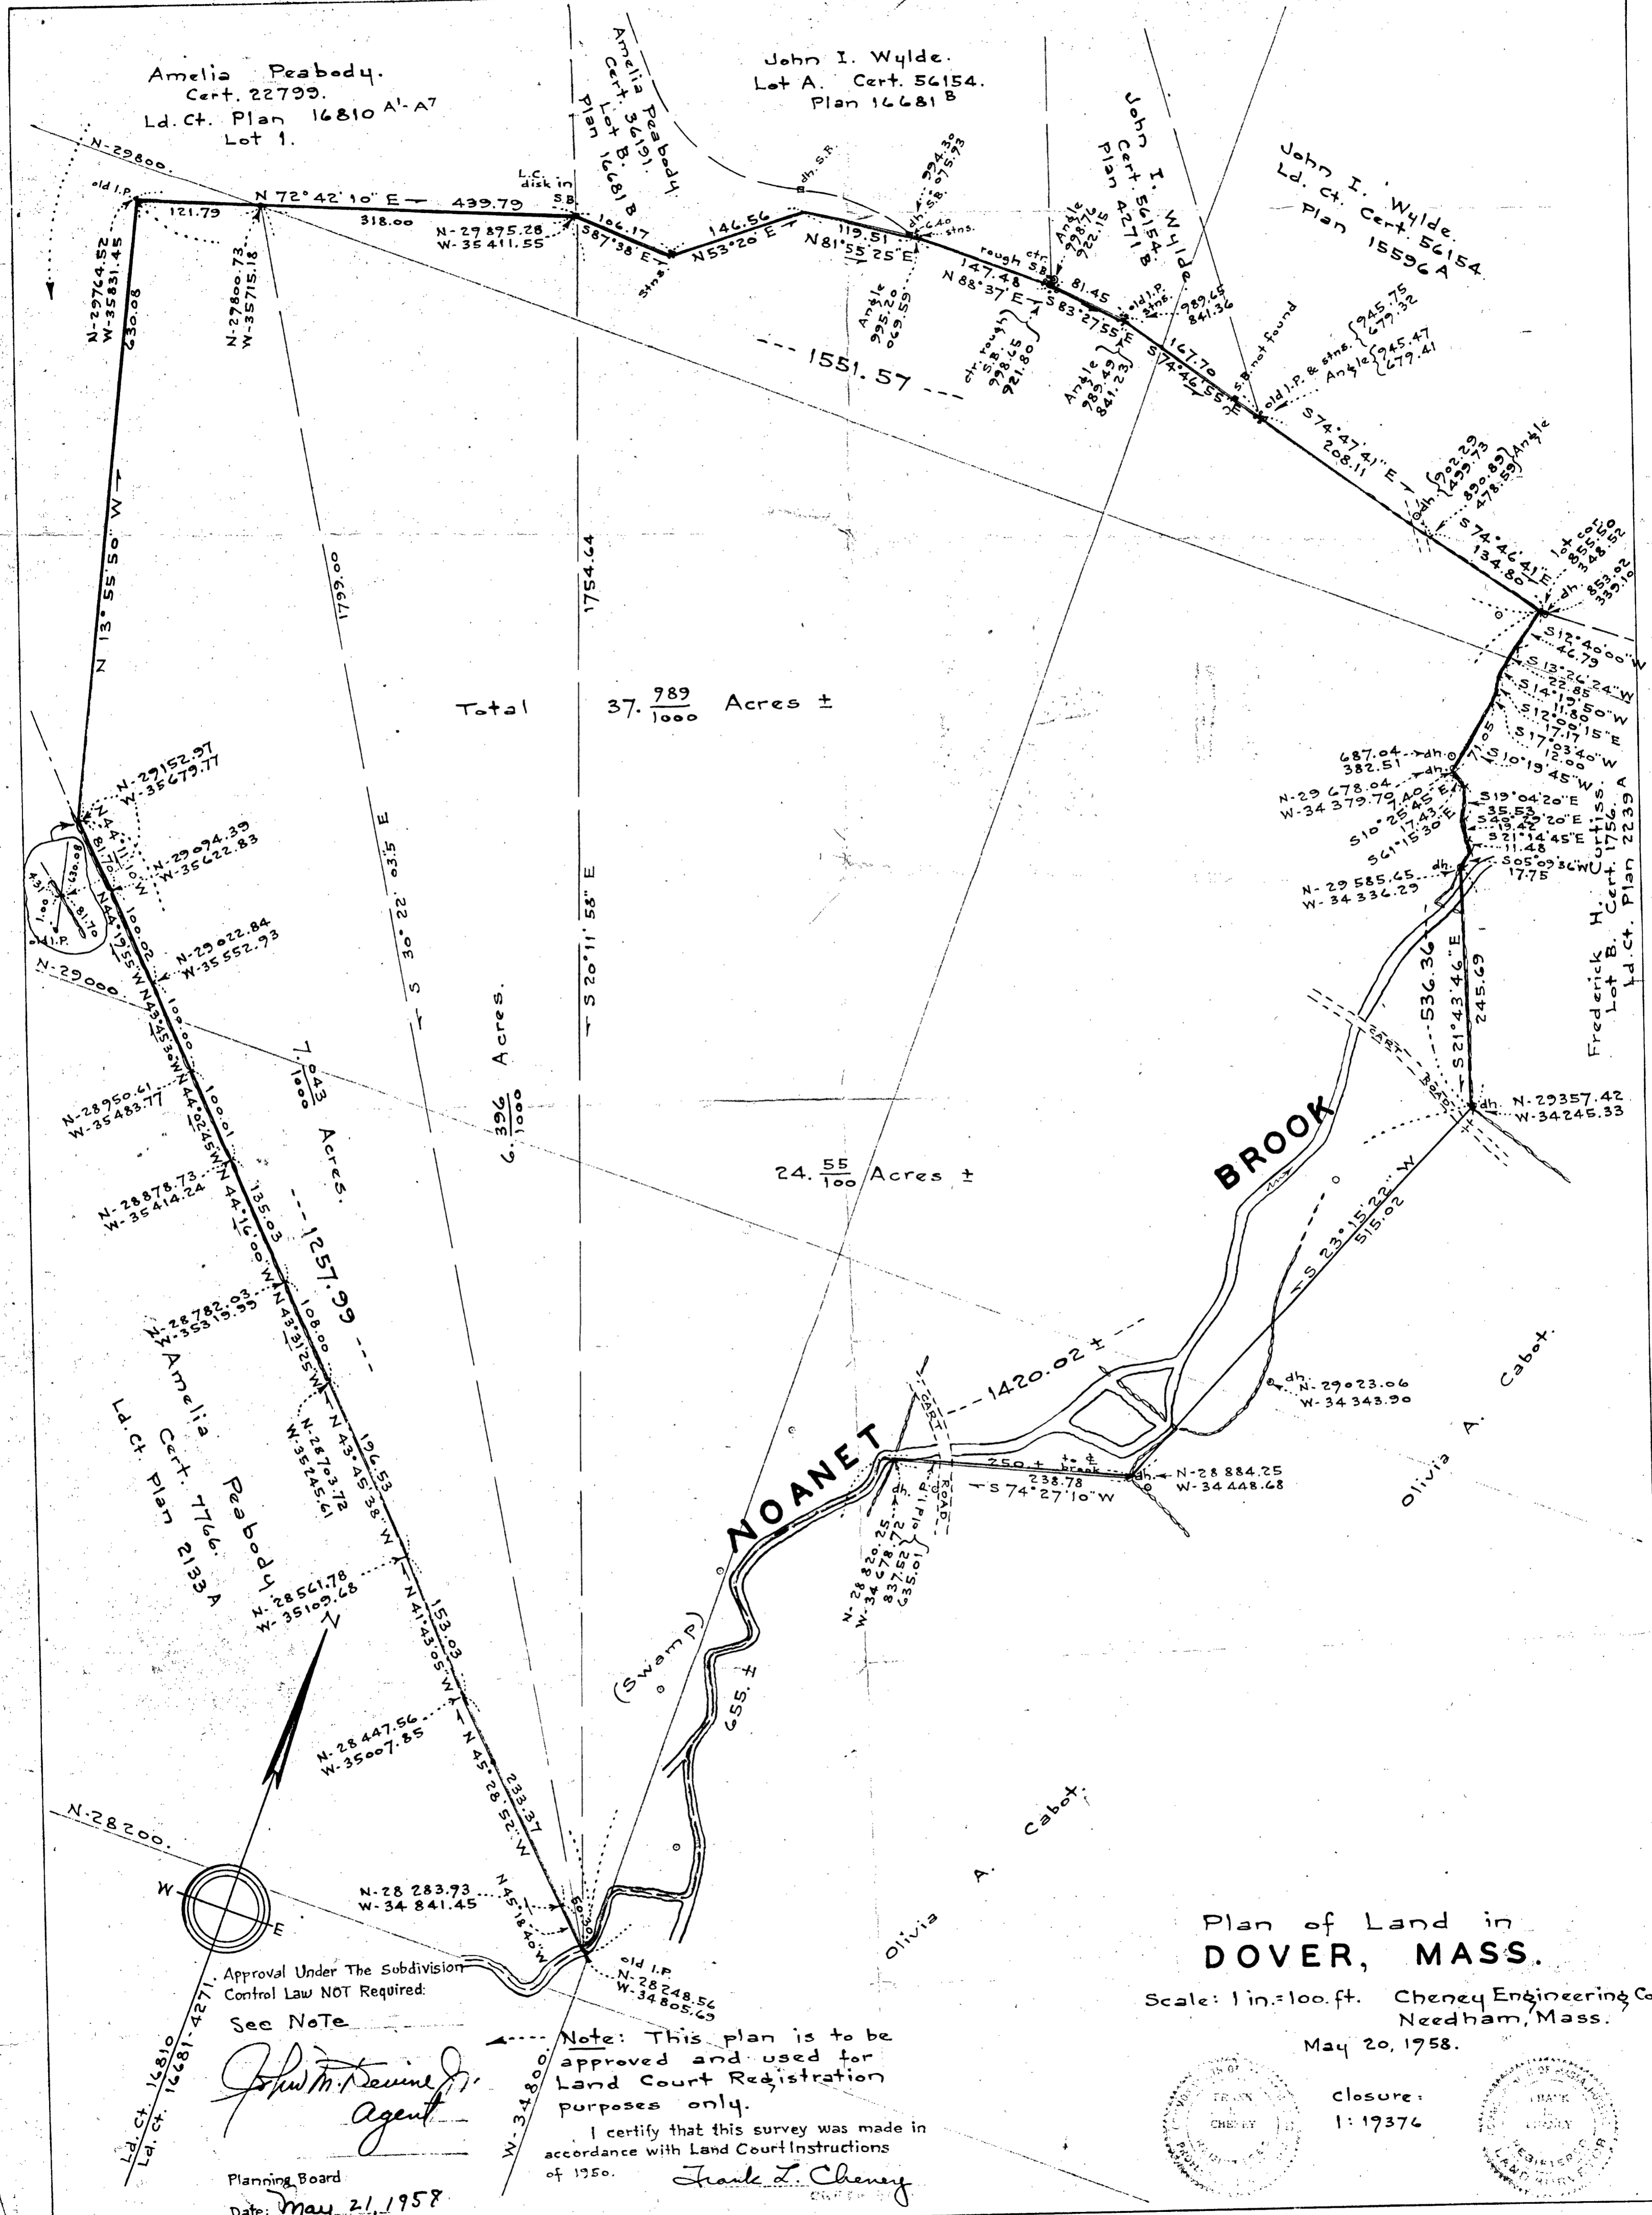

Total 37. ⁹⁸⁹/₁₀₀₀ Acres ±

6. ³⁹⁶/₁₀₀₀ Acres.

24. ⁵⁵/₁₀₀ Acres ±

1257.99

BROOK


NOANET

Plan of Land in DOVER, MASS.

Scale: 1 in. = 100 ft. Cheney Engineering Co. Needham, Mass.

May 20, 1958.

Closure: 1:19376

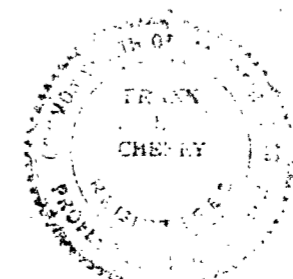

Approval Under The Subdivision Control Law NOT Required.
See Note
John M. Devine Jr.
Agent

Note: This plan is to be approved and used for Land Court Registration purposes only.

I certify that this survey was made in accordance with Land Court Instructions of 1950.
Frank T. Cheney

Planning Board
Date: May 21, 1958