


LAND IN WELLESLEY

SCALE 40 FEET TO AN INCH
JULY 15, 1958
GLEASON ENGINEERING COMPANY

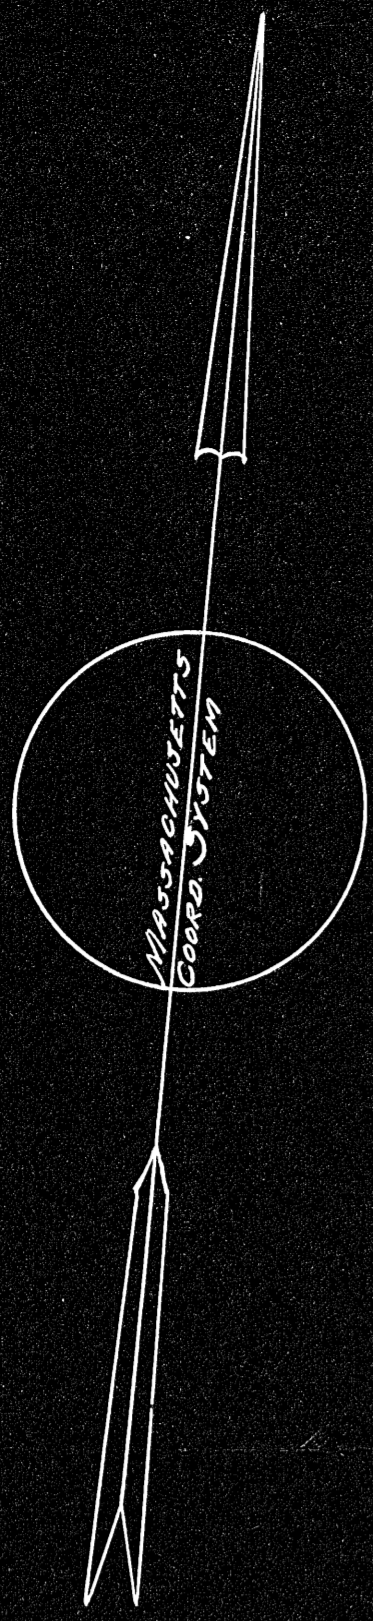

WORCESTER STATE STREET HIGHWAY

28522

MAY BE FILED
7-25-58
WES

PROPERTY LINE TRAVERSE

INTERIOR ANGLE	BEARING	DIST.	N	S	E	W
87°24'30"	S88°32'35"W	281.28		26.75		280.00
176°57'45"	S81°34'50"W	100.00		4.22		99.91
97°15'30"	N 9°41'40"W	305.93	301.58			51.42
106°44'11"	N63°35'20"E	100.50	44.70		90.01	
165°58'45"	N77°36'35"E	94.88	20.36		92.67	
171°27'30"	N86°09'05"E	199.74	13.41		199.29	
94°12'00"	S 8°02'55"E	352.55		349.08		49.36
100°00'00"		1434.88	380.05	380.05	431.33	431.33

INTERIOR ANGLE	BEARING	DIST.	N	S	E	W
87°24'30"	S88°32'35"W	281.28		26.75		280.00
94°06'45"	N 9°34'18"W	76.89	75.82			12.78
242°22'	N77°56'11"W	23.75	7.36			22.58
113°03'05"	N4°57'15"W	44.63	44.46			3.88
218°20'55"	N83°10'18"W	40.48	29.60			27.61
221°39'	S89°20'50"W	60.48		0.69		60.47
97°11'30"	N 9°40'40"W	142.33	140.80			27.01
106°44'11"	N63°35'20"E	100.50	44.70		90.01	
266°48'	N23°12'41"W	36.03	33.12			14.20
71°41'55"	N86°06'45"E	100.44	6.81		101.21	
104°54'10"	S18°41'25"E	20.67		19.56		6.66
255°45'30"	N86°09'05"E	199.74	13.41		199.29	
94°12'00"	S 8°02'55"E	352.55		349.08		49.36
100°00'00"		1480.21	396.08	396.08	445.53	445.53

PLANNING BOARD APPROVAL NOT REQUIRED UNDER THE SUBDIVISION CONTROL LAW
Donald C. Hart
 Angus MacNeil
 John H. Ferguson
 July 21, 1958
 WELLESLEY PLANNING BOARD

WE CERTIFY THAT THIS ACTUAL SURVEY WAS MADE ON THE GROUND IN ACCORDANCE WITH THE LAND COURT INSTRUCTIONS OF 1950 ON OR BETWEEN MAY 31, 1958 AND JULY 12, 1958.
 GLEASON ENGINEERING CO. SURVEYORS
 WELLESLEY, MASS.

L.C. CASE No. 22295