


W 28988

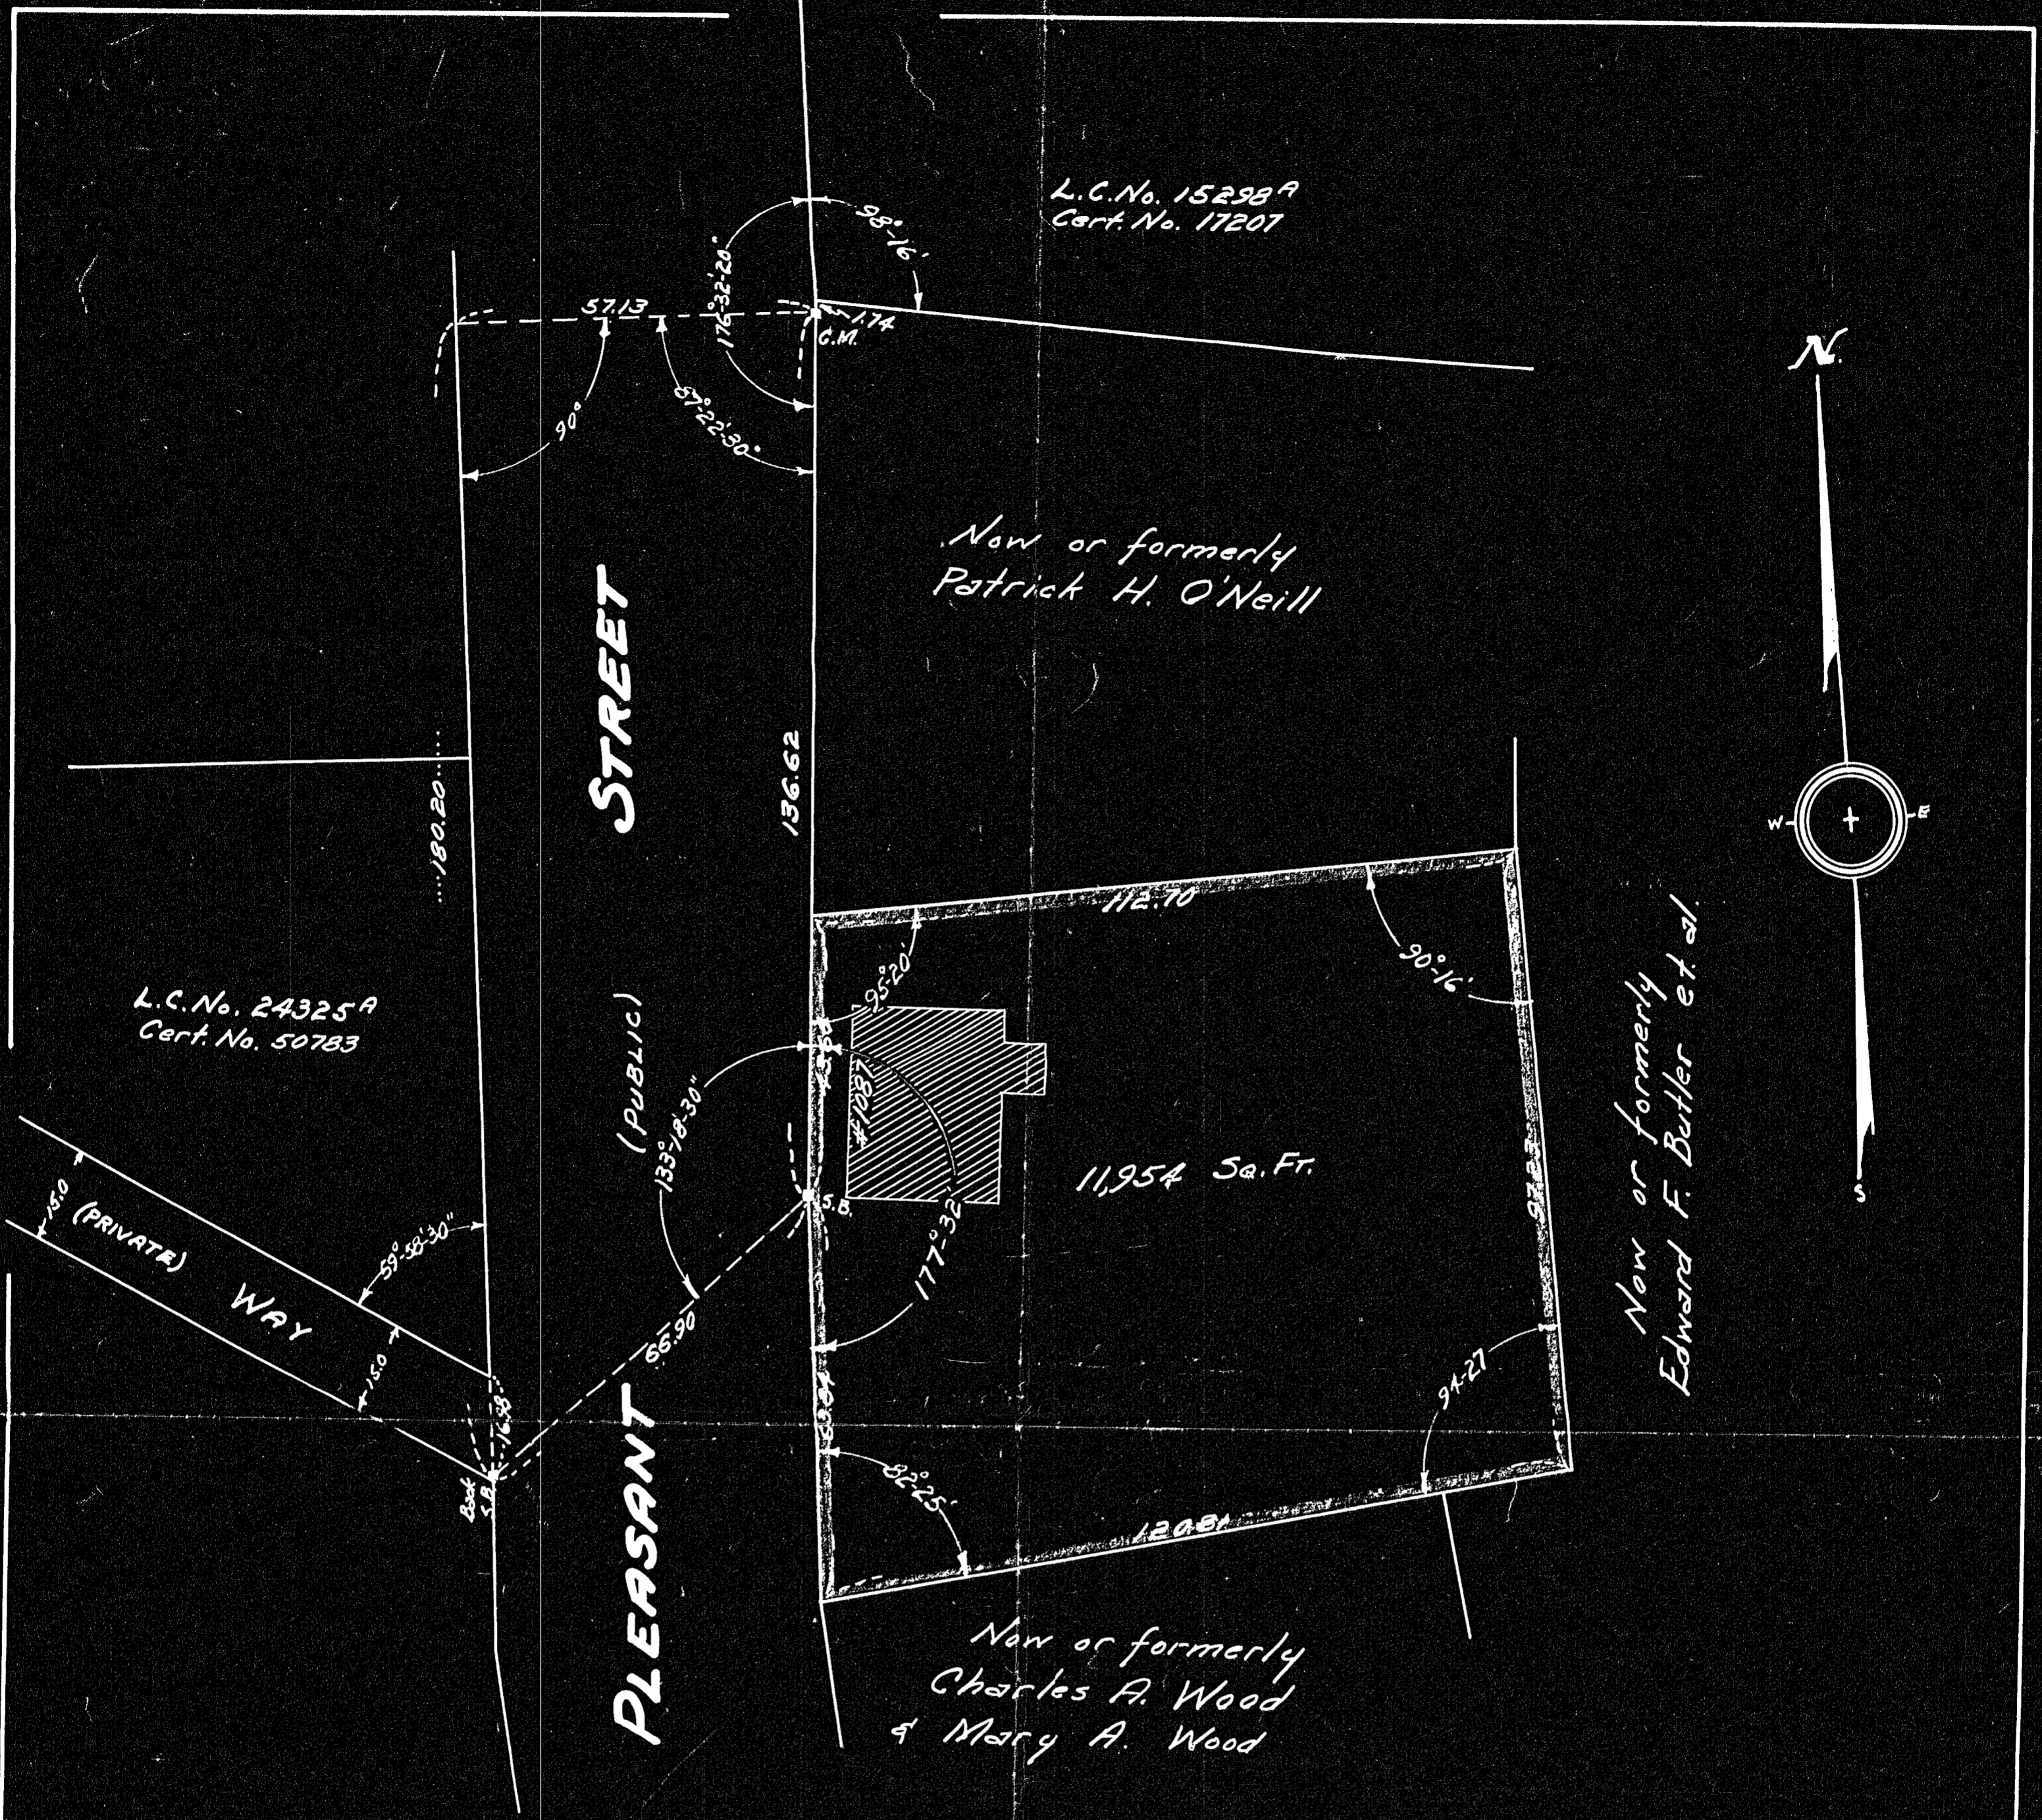

Now or formerly
Patrick H. O'Neill

Now or formerly
Edward F. Butler et al.

Now or formerly
Charles A. Wood
& Mary A. Wood

PLAN OF LAND
IN
WEYMOUTH, MASS.

SCALE: 1" = 20' JULY 1958
Edward H. Callagan-Surveyor
30 Glover Ave.
Quincy, Mass.

8/23/58
Approval under the Subdivision
Control Law not required
Walter H. Sperry Chairman
Secretary

28657
10-14-58 WES

Approval under subdivision
control law not required.
Date: _____

CLERK OF PLANNING BOARD

I certify that this actual survey was made
on the ground in accordance with Land Court
Instructions of 1950 on July 19, 1958
Edward H. Callagan

28657A