

Paul J. & Veronica P. Sullivan

ROAD

(Private 40' wide)

UPLAND

EAST STREET

PINE GROVE AVE.



WALTERS AVE.

William S. Columbo

8000 Sq. Ft.

R. A. Rose

I. A. Chermesino et ux

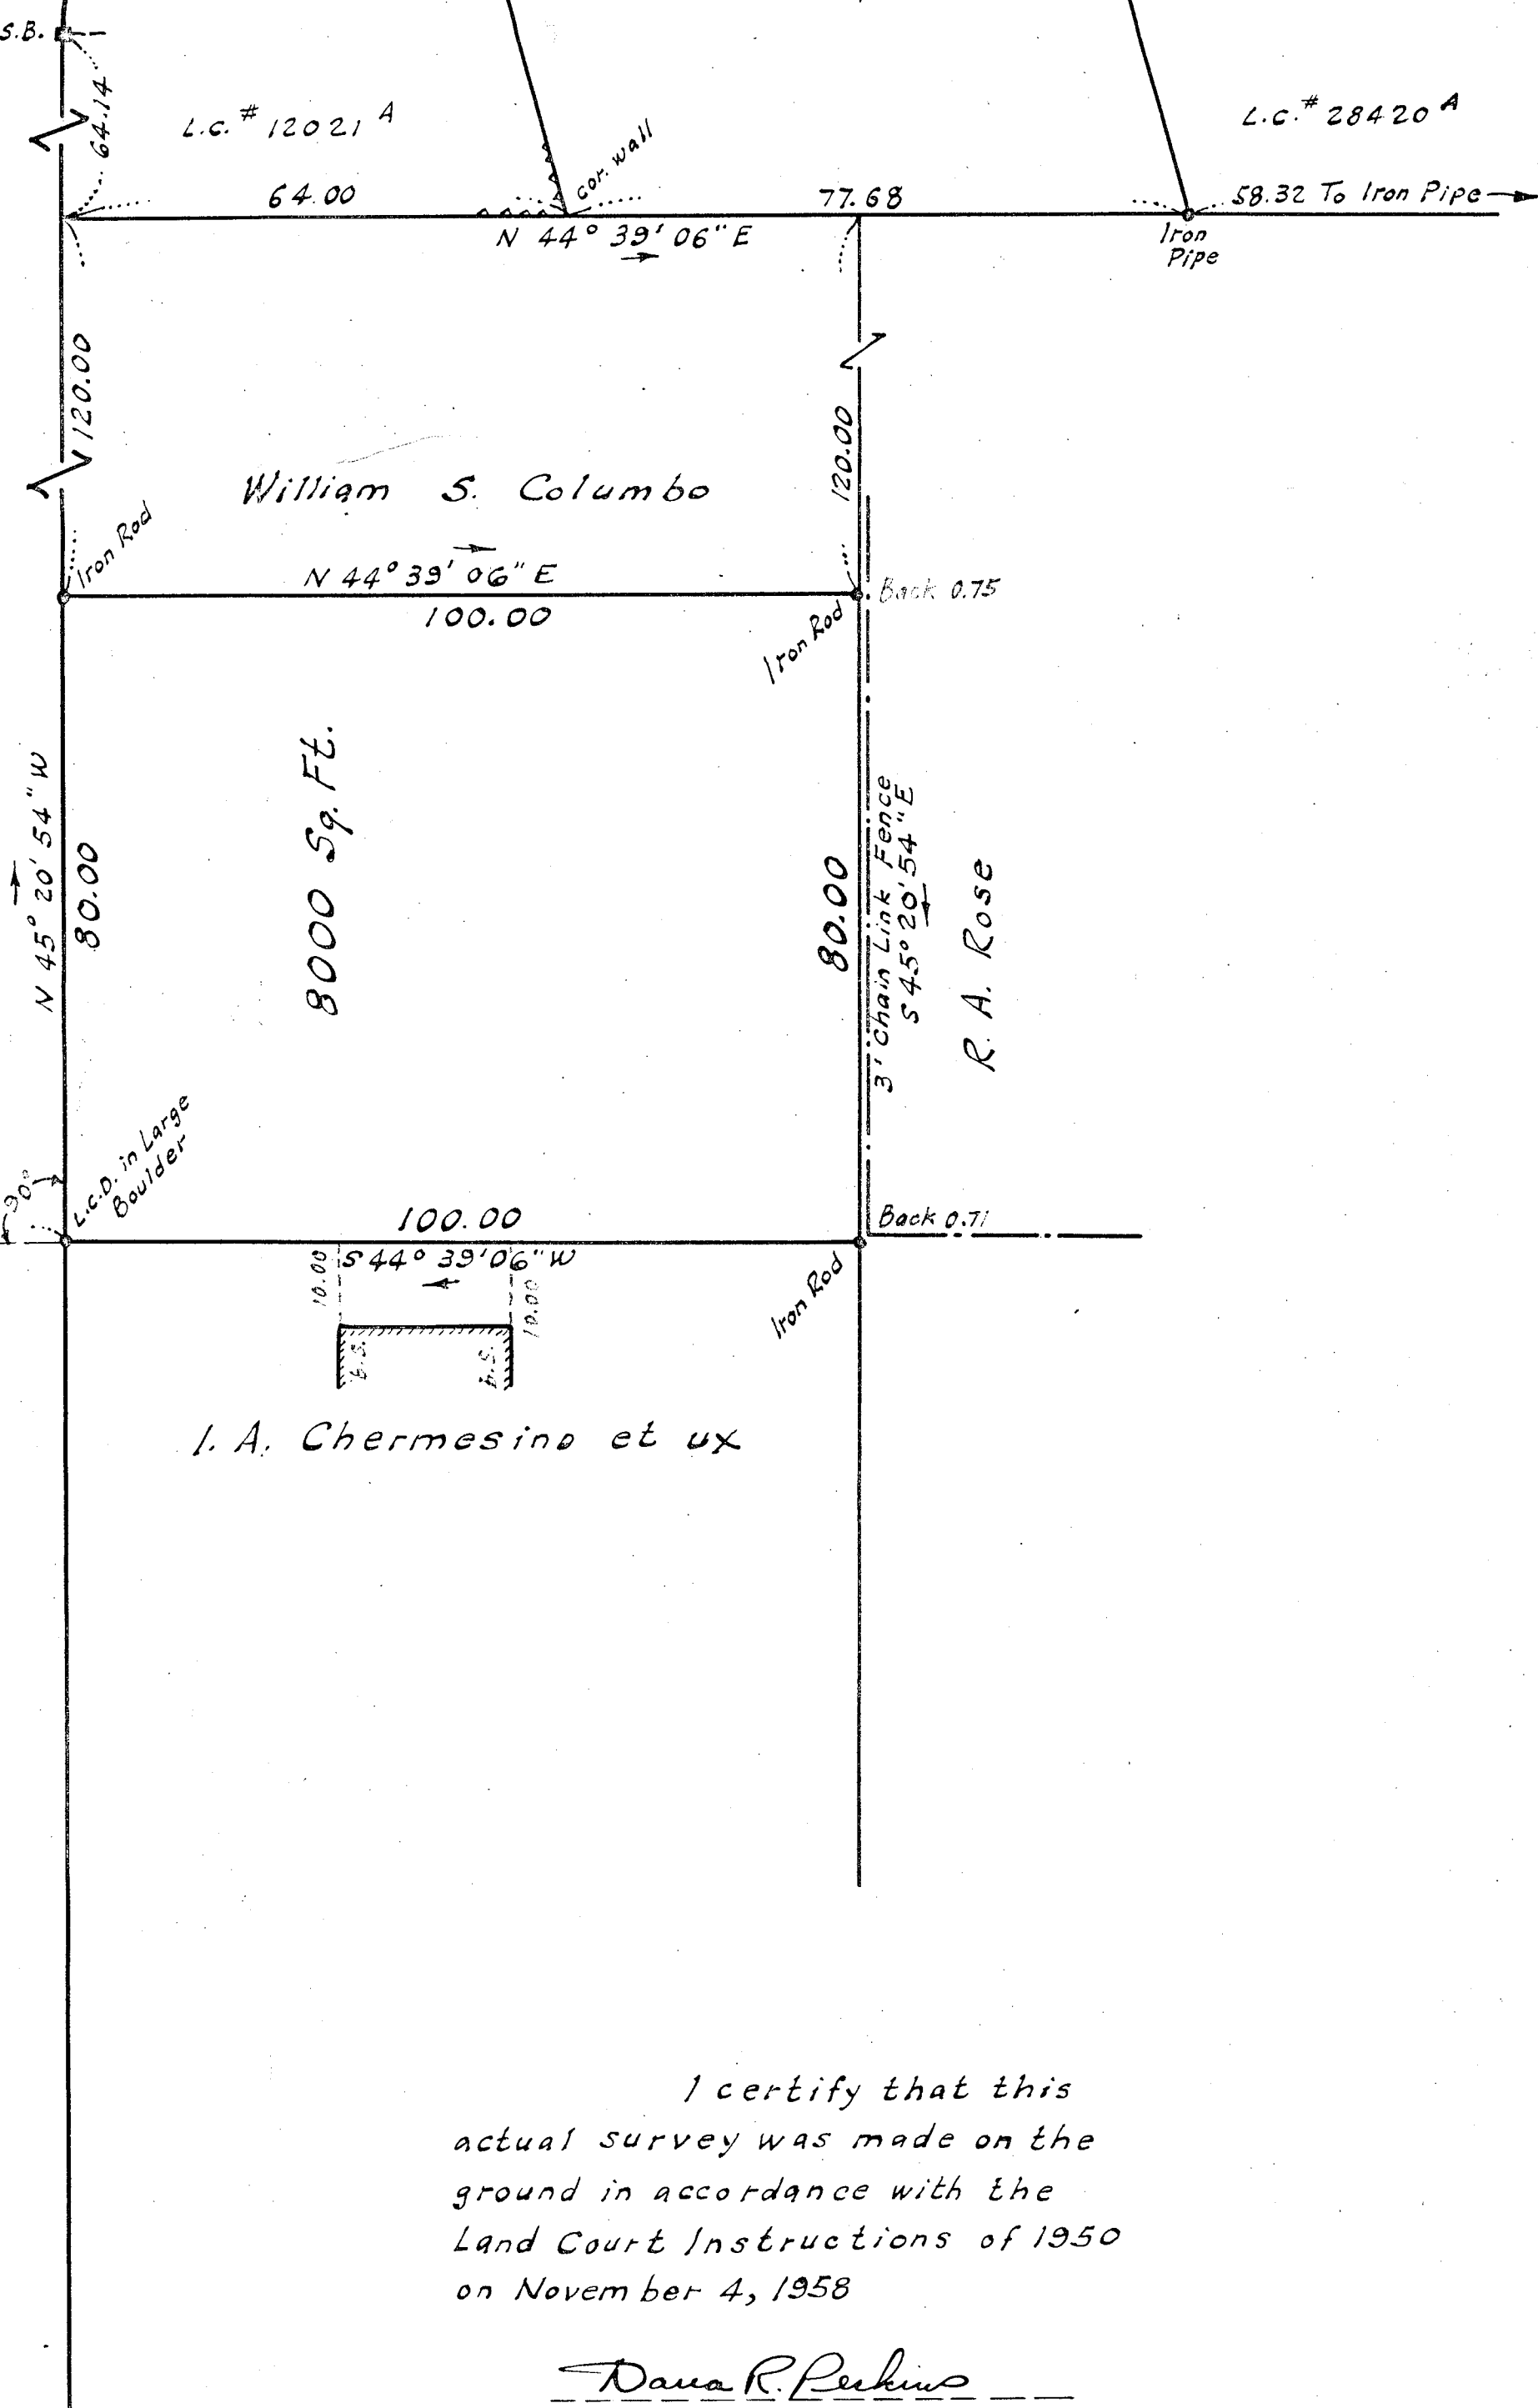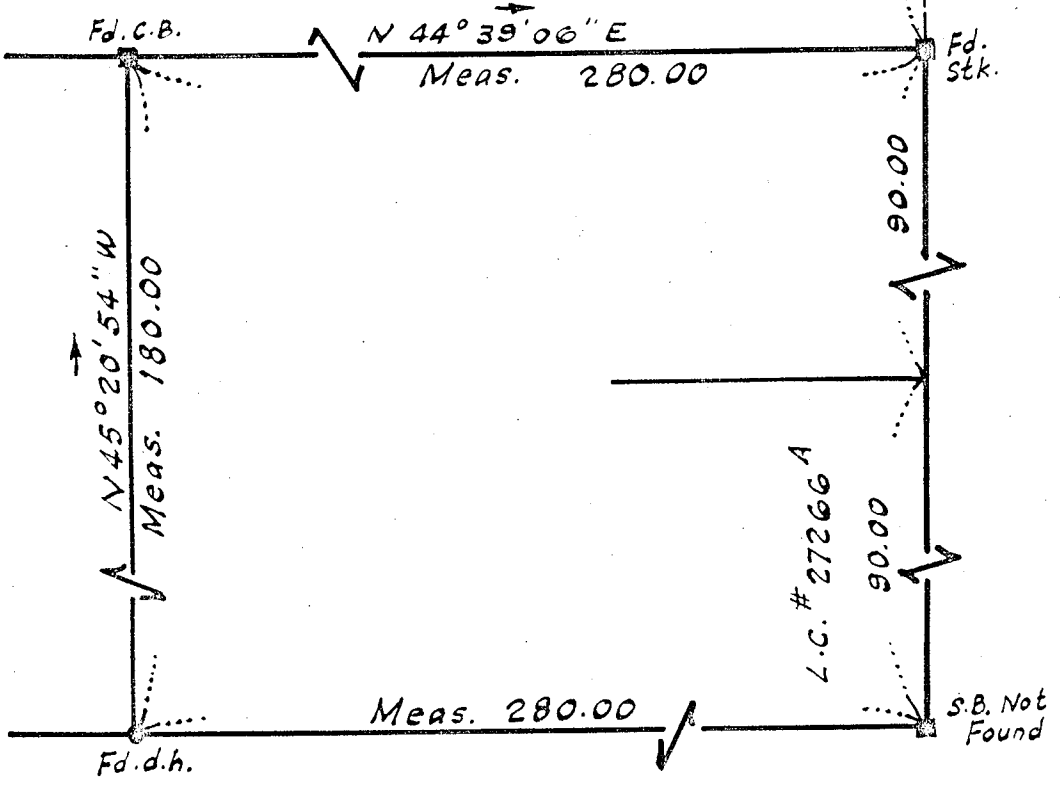

I certify that this actual survey was made on the ground in accordance with the Land Court Instructions of 1950 on November 4, 1958

Dana R. Perkins  
Dana R. Perkins Reg. Land Surveyor #3595

Approval under the Subdivision Control Law not required

\_\_\_\_\_  
\_\_\_\_\_  
\_\_\_\_\_  
Date: \_\_\_\_\_

DEDHAM PLANNING BOARD

PLAN OF LAND  
IN  
DEDHAM, MASS.  
Scale 1 in = 20 ft. Nov. 5, 1958  
Dana R. Perkins  
Registered Land Surveyor #3595  
11 Pemberton Sq.  
Boston 8, Mass.