

FRANKLIN PLANNING BOARD  
 APPROVAL NOT REQUIRED UNDER THE  
 SUBDIVISION CONTROL LAW

DATE \_\_\_\_\_

See Plans by:  
 a. H. Bright BK 1689 - end  
 b. Kenneth E. McIntyre d. March 1, 1948

Franklin Local Control Disk  
 x = 627307.87  
 y = 392280.77

Franklin Local Control Disk  
 x = 627355.95  
 y = 392167.71

FRANKLIN LOCAL CONTROL DISK  
 5x = 627635.73  
 2y = 393173.28

GERTRUDE GLOVER ET AL  
 x = 627307.87  
 y = 392280.77

PAUL & SARAH  
 PILIGIAN

DALE (PRIVATE) ST.

LOT 6  
 5995 S.F.

LOT 7  
 5995 S.F.

GERTRUDE GLOVER ET AL

NORTH PARK ST.

WACHUSETT (PUBLIC) (50.00' WIDE) STREET

Old Stone Bound (former location held)  
 x = 627174.08  
 y = 392175.97  
 d.h. set in conc. cap over bd.  
 E 0.18 of P.I.  
 S 0.32

See Plan by:  
 1. H.W.W. Del. d. Dec. 17, 1917  
 2. H.R. Bright d. June 1924  
 3. Manuel R. Salgado Jr. d. Sept. 23, 1958

ARLINGTON STREET (40.00' WIDE)

ARLINGTON STREET (PUBLIC) (40.00' WIDE)

HOWARD ST.


HOWARD (PRIVATE) (40.00' WIDE) ST.

ARLINGTON STREET

DOMINIC LONGOBARDI

GUISEPPI REFINO

VITO GALLO

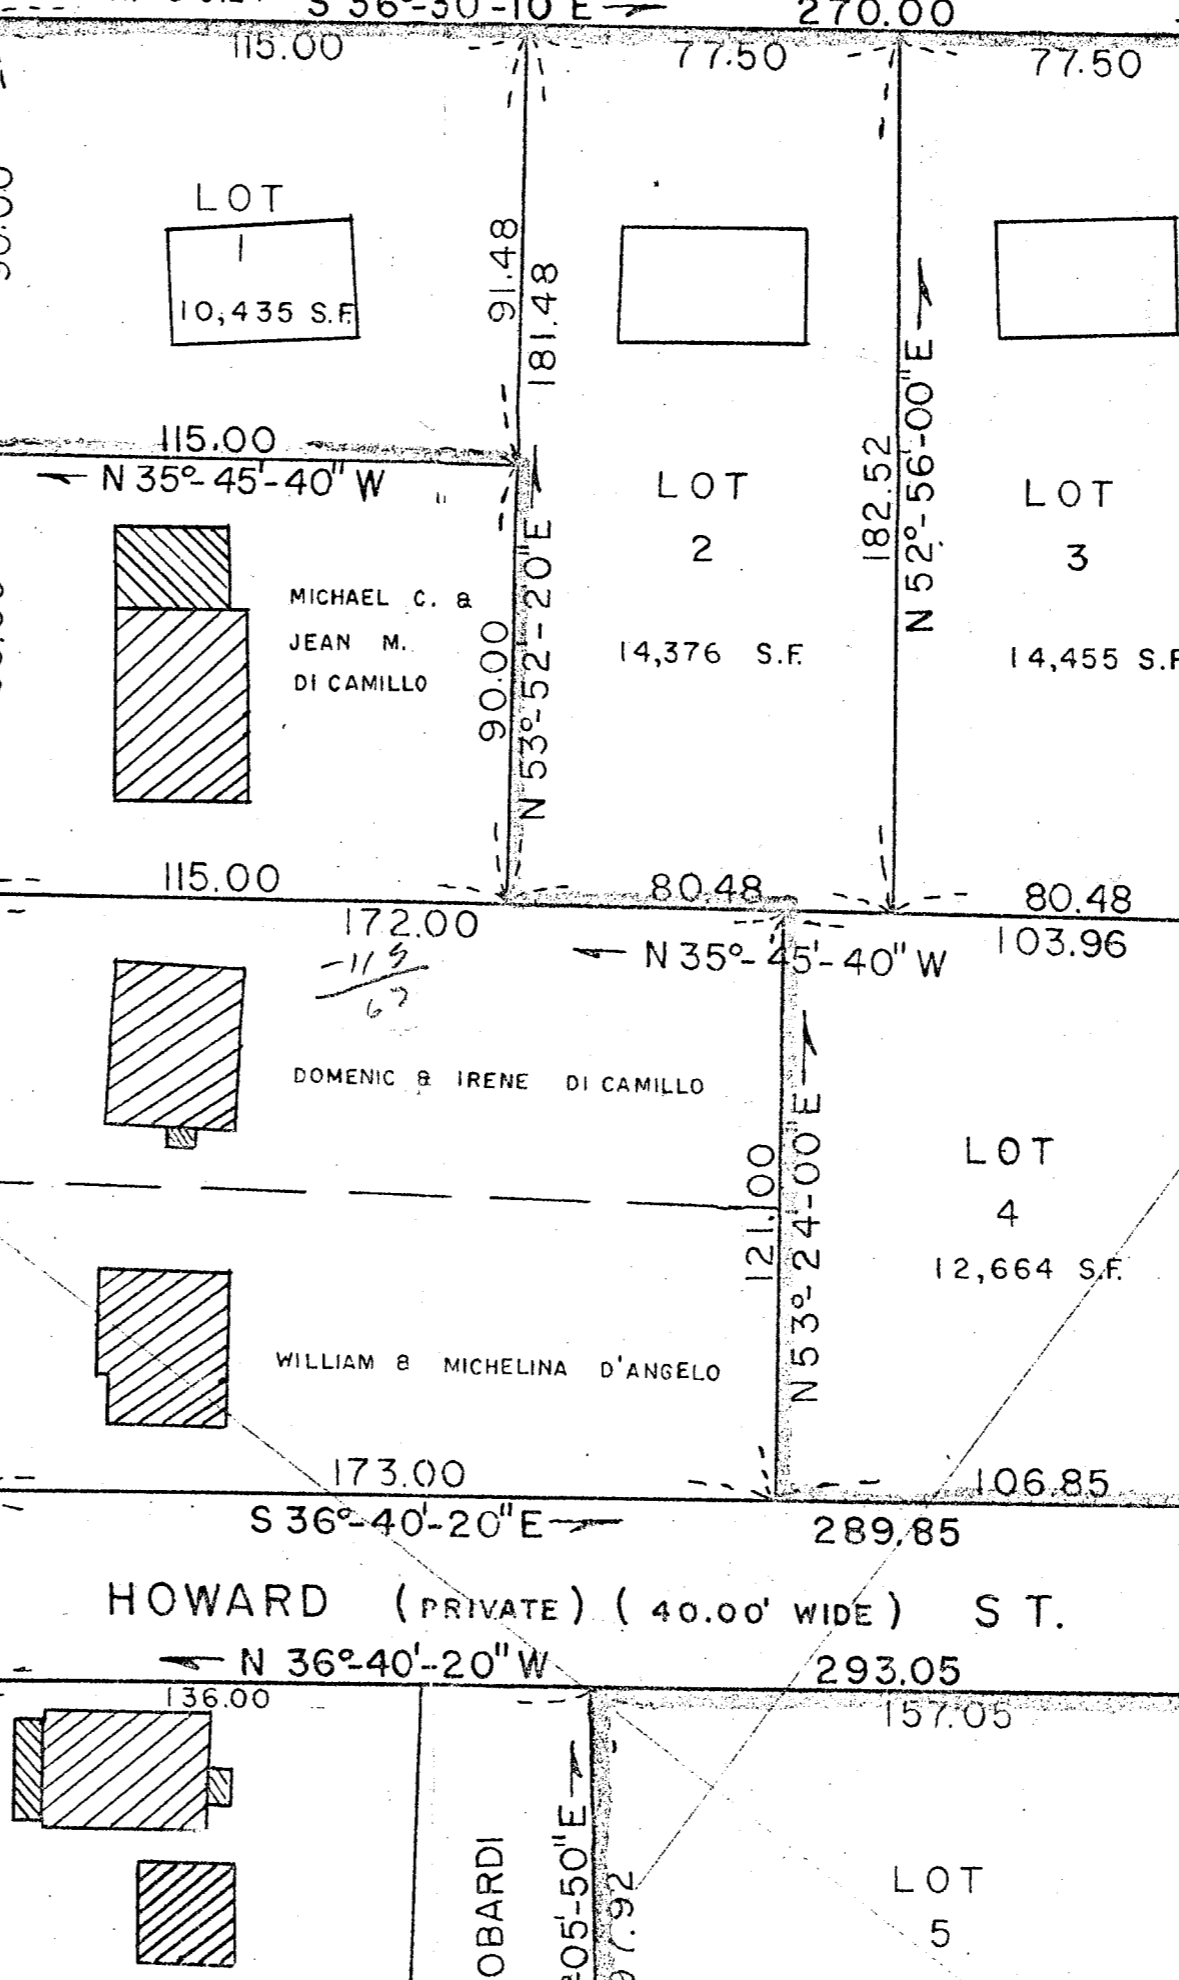

I hereby certify that this Plan was made from an actual survey conducted on the ground in accordance with the Land Court instructions of 1950 on or between Dec. 2, 1958 and Dec. 5, 1958.  
 Russell J. Bowie, C.E. 12/19/58

#28888  
 PETITIONERS PLAN OF LAND IN  
 FRANKLIN, MASS.  
 (REGISTRY DISTRICT OF NORFOLK)  
 SCALE: 1" = 40' DEC. 19, 1958  
 BOWIE ENGINEERING CO.  
 CIVIL ENGINEERS  
 PLAIN STREET MILLIS, MASS.