

PLAN OF LAND IN CANTON NORFOLK CO. MASS.

SCALE: 1" = 30'


JAN 26, 1959

THE SCHUYLER CLAPP COMPANY
BRAintree, MASS.



I CERTIFY THAT THIS ACTUAL SURVEY
WAS MADE ON THE GROUND IN ACCORDANCE
WITH THE LAND COURT INSTRUCTIONS OF
1950 DURING NOVEMBER, 1958.

Frederick T. Webb

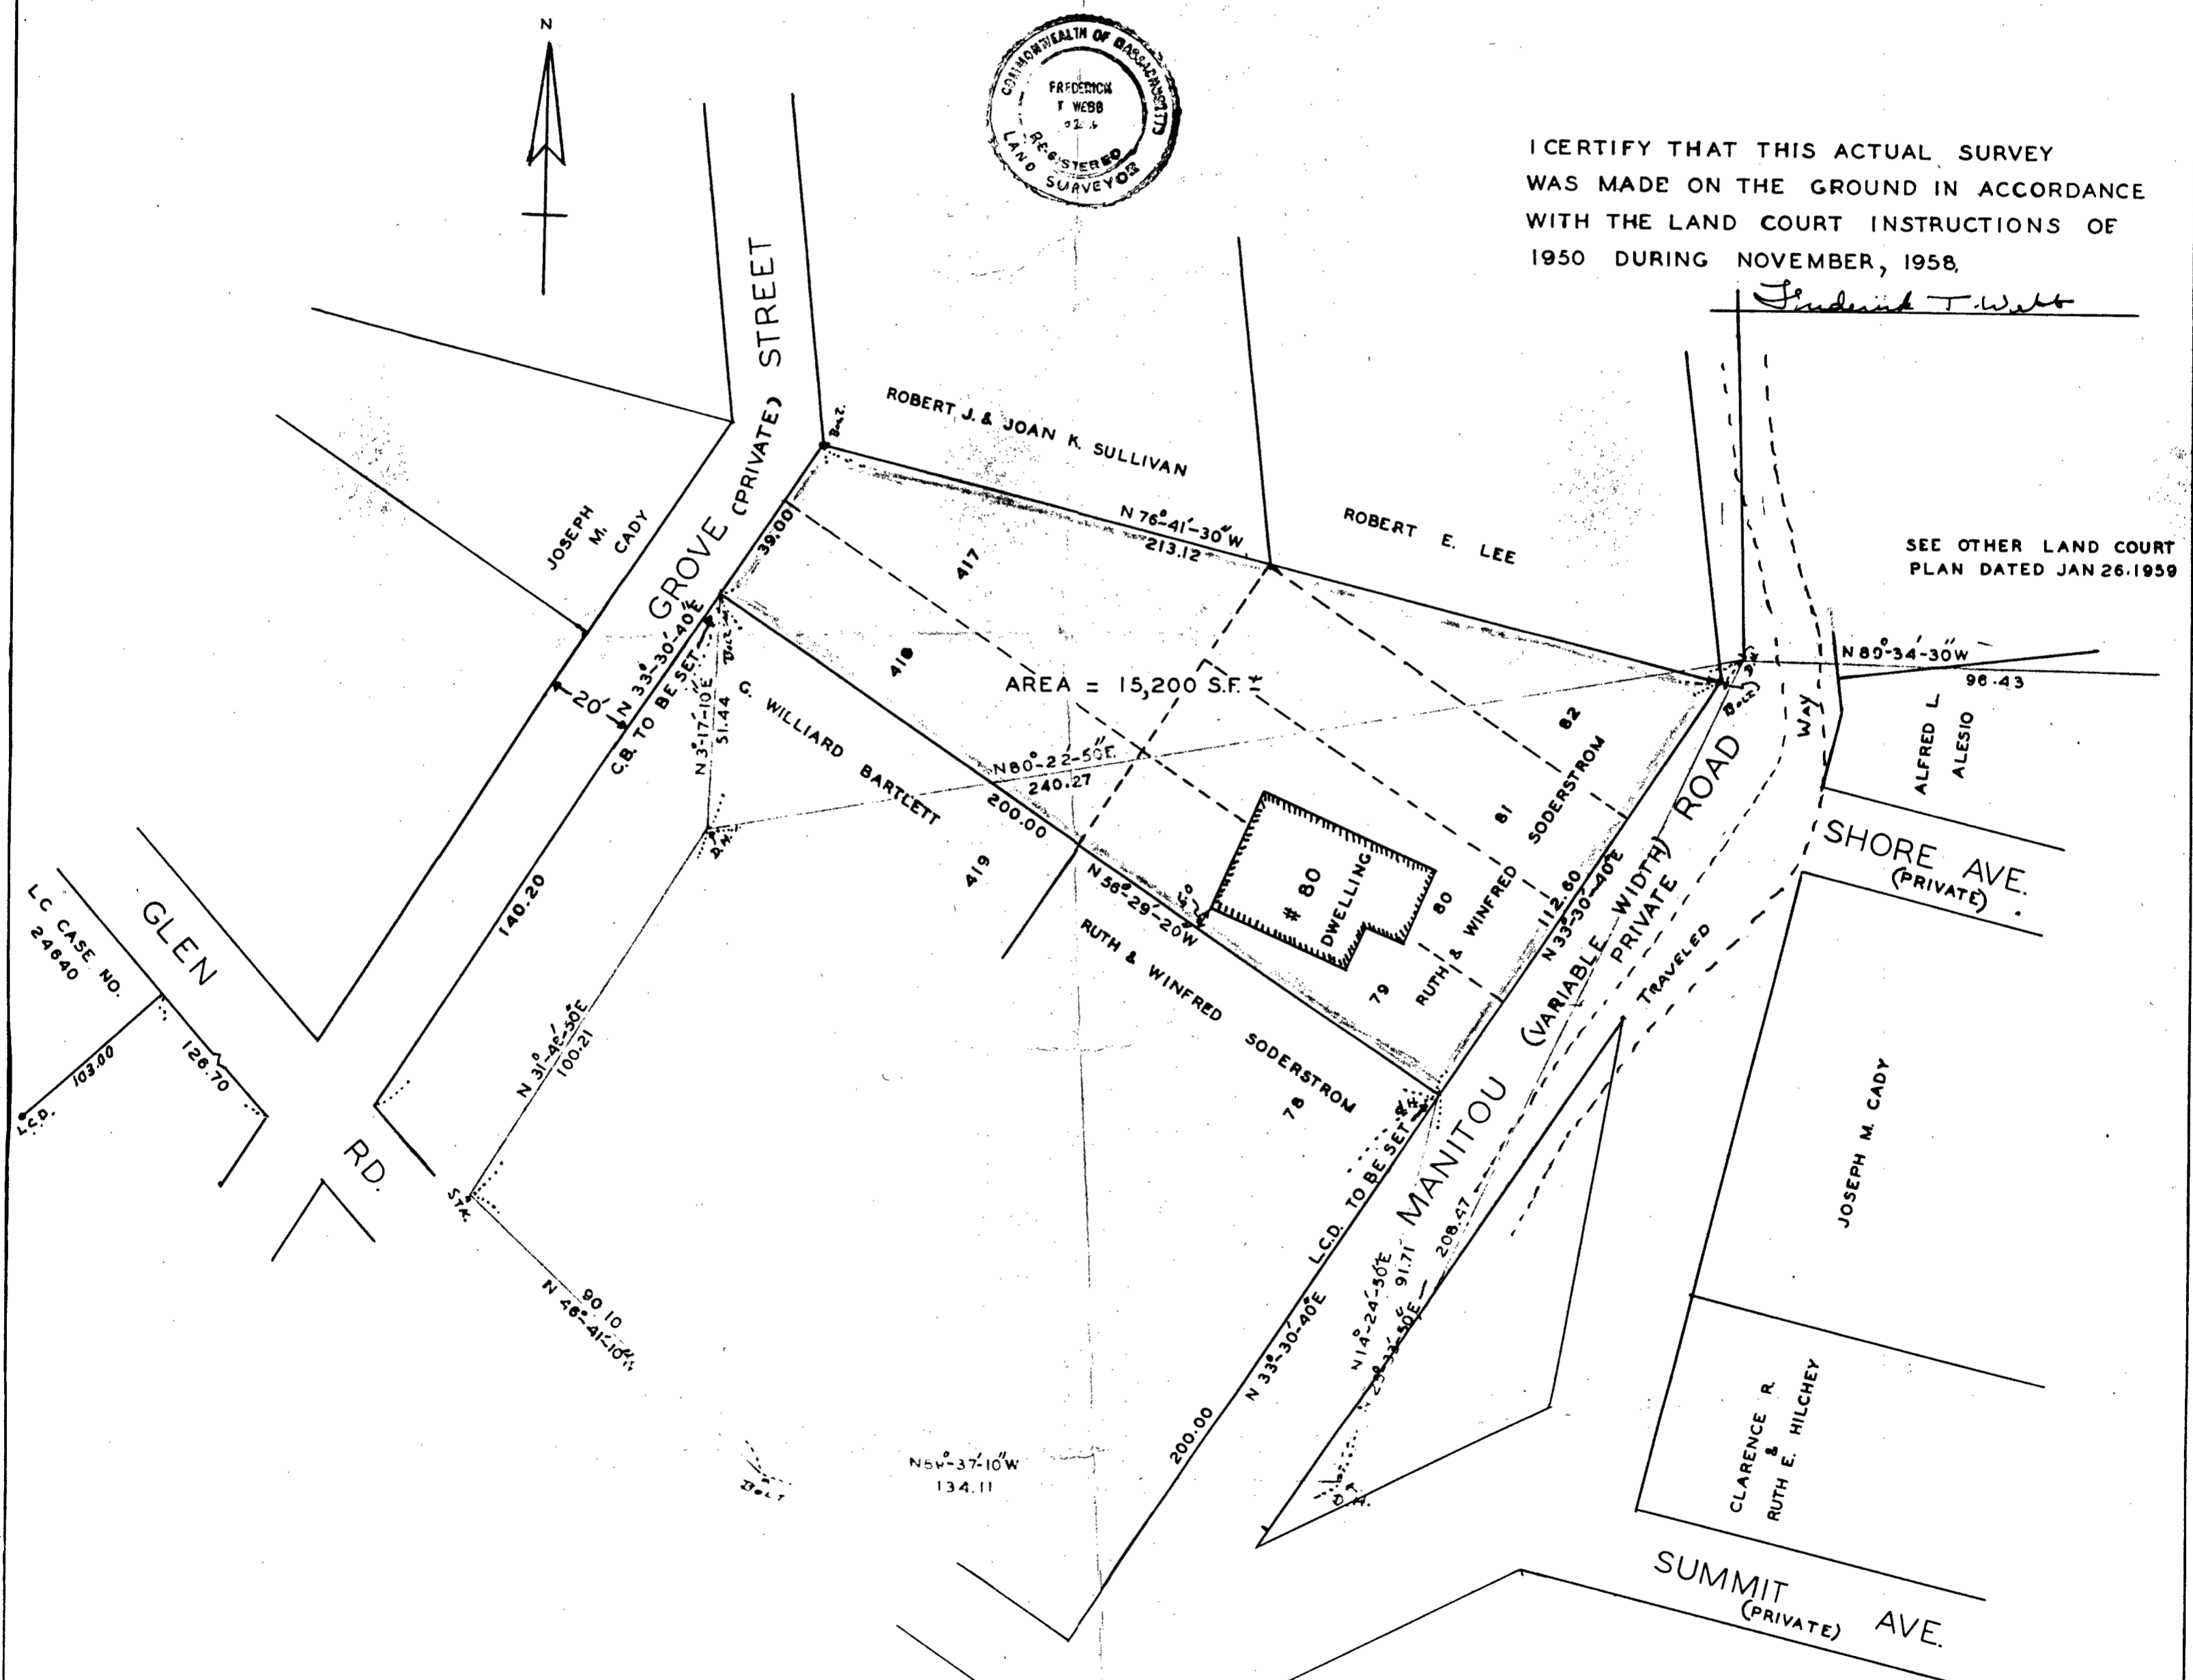

SEE OTHER LAND COURT
PLAN DATED JAN 26, 1959

MASS. G.L. CHAP. 41., SEC. 81 P
APPROVAL UNDER THE SUBDIVISION CONTROL
LAW NOT REQUIRED. _____ 1959

PLANNING BOARD TOWN OF CANTON

NOTE:
LOT NUMBERS REFER TO NORFOLK PLAN BOOK 49, NO. 2336 - B OF 2.