


PLAN OF LAND IN CANTON NORFOLK CO. MASS.

SCALE: 1"=30'

JAN 26, 1959

THE SCHUYLER CLAPP COMPANY
BRAintree, MASS

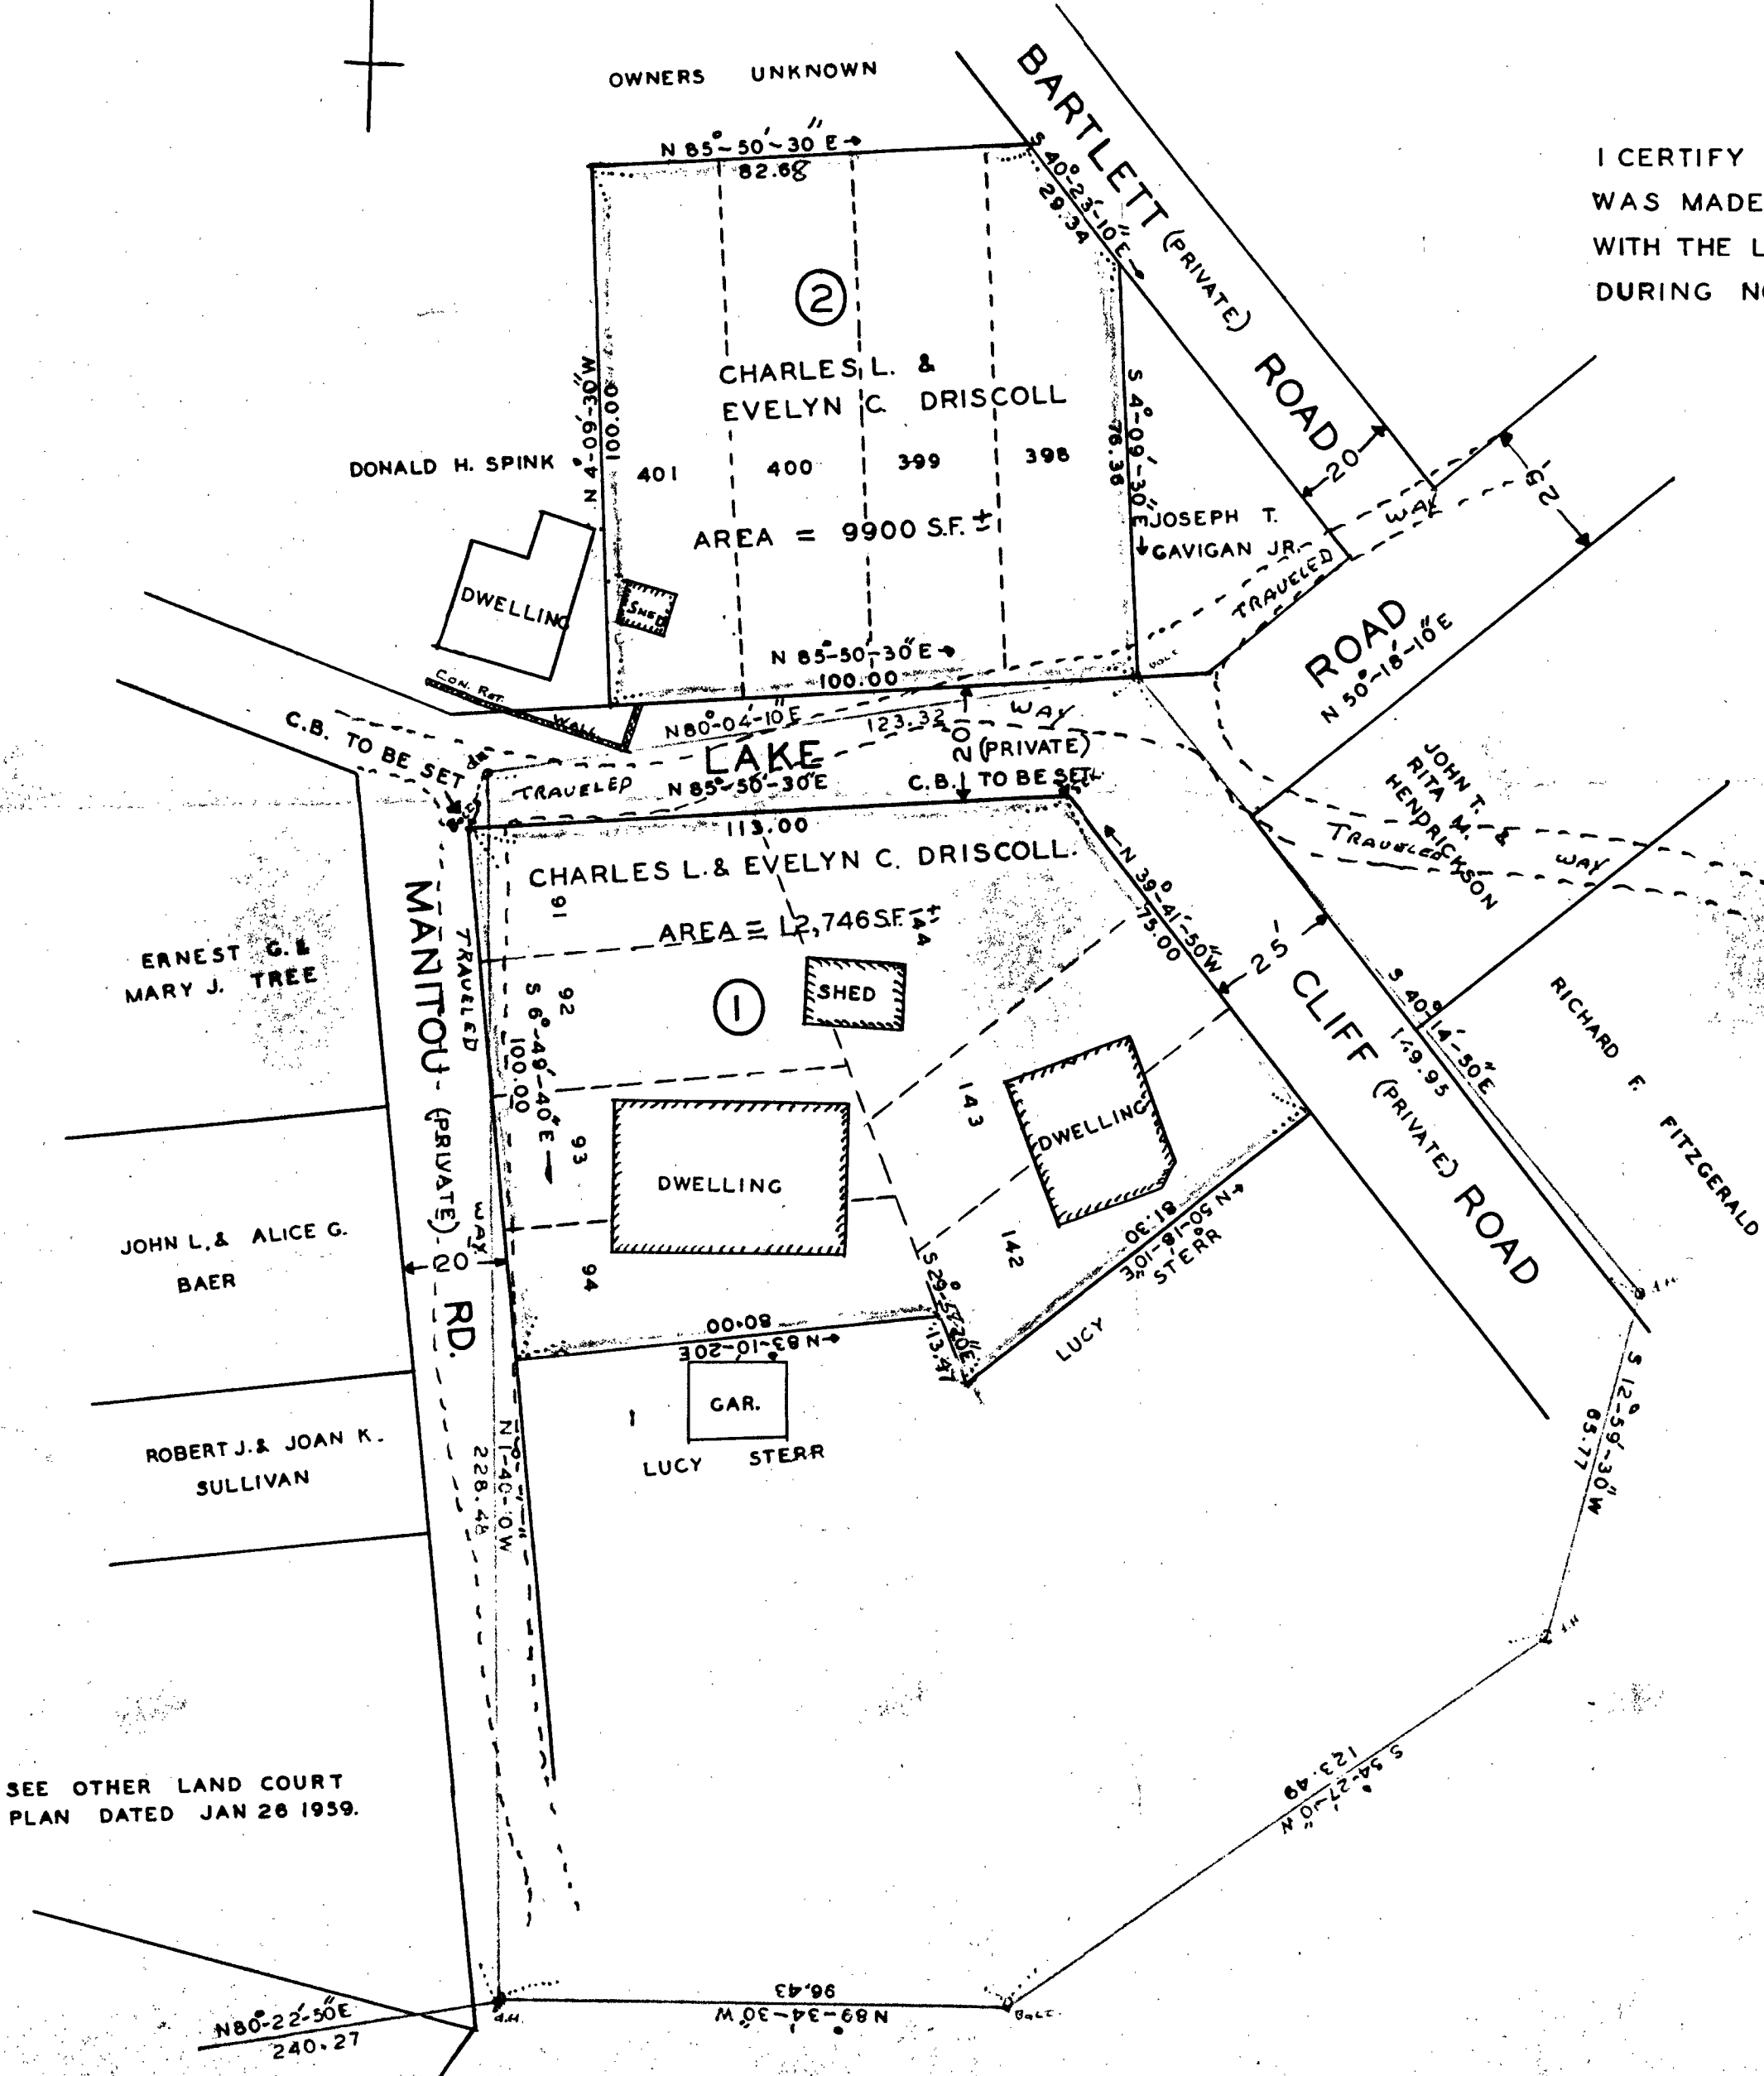

I CERTIFY THAT THIS ACTUAL SURVEY WAS MADE ON THE GROUND IN ACCORDANCE WITH THE LAND COURT INSTRUCTIONS OF 1950 DURING NOVEMBER 1958.

Frederick T. Webb

SEE OTHER LAND COURT PLAN DATED JAN 26 1959.

MASS. GL. CHAP. 41, SEC. 81 P.

APPROVAL UNDER THE SUBDIVISION CONTROL LAW NOT REQUIRED _____ 1959.

SHORE AVE.

NOTE: LOT NUMBERS REFER TO NORFOLK PLAN BOOK 49, NO. 2336 B OF 2.

