


# PLAN OF LAND IN CANTON NORFOLK CO. MASS.

SCALE 1" = 30'


JAN 26, 1959

THE SCHUYLER-CLAPP COMPANY  
BRAINTREE, MASS

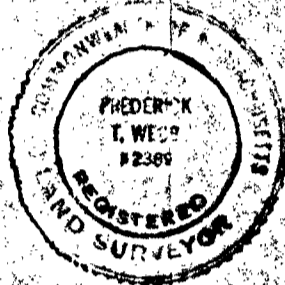

I CERTIFY THAT THIS ACTUAL SURVEY  
WAS MADE ON THE GROUND IN ACCORDANCE  
WITH THE LAND COURT INSTRUCTIONS  
OF 1950 DURING NOVEMBER, 1958.

*Frederick T. Webb*

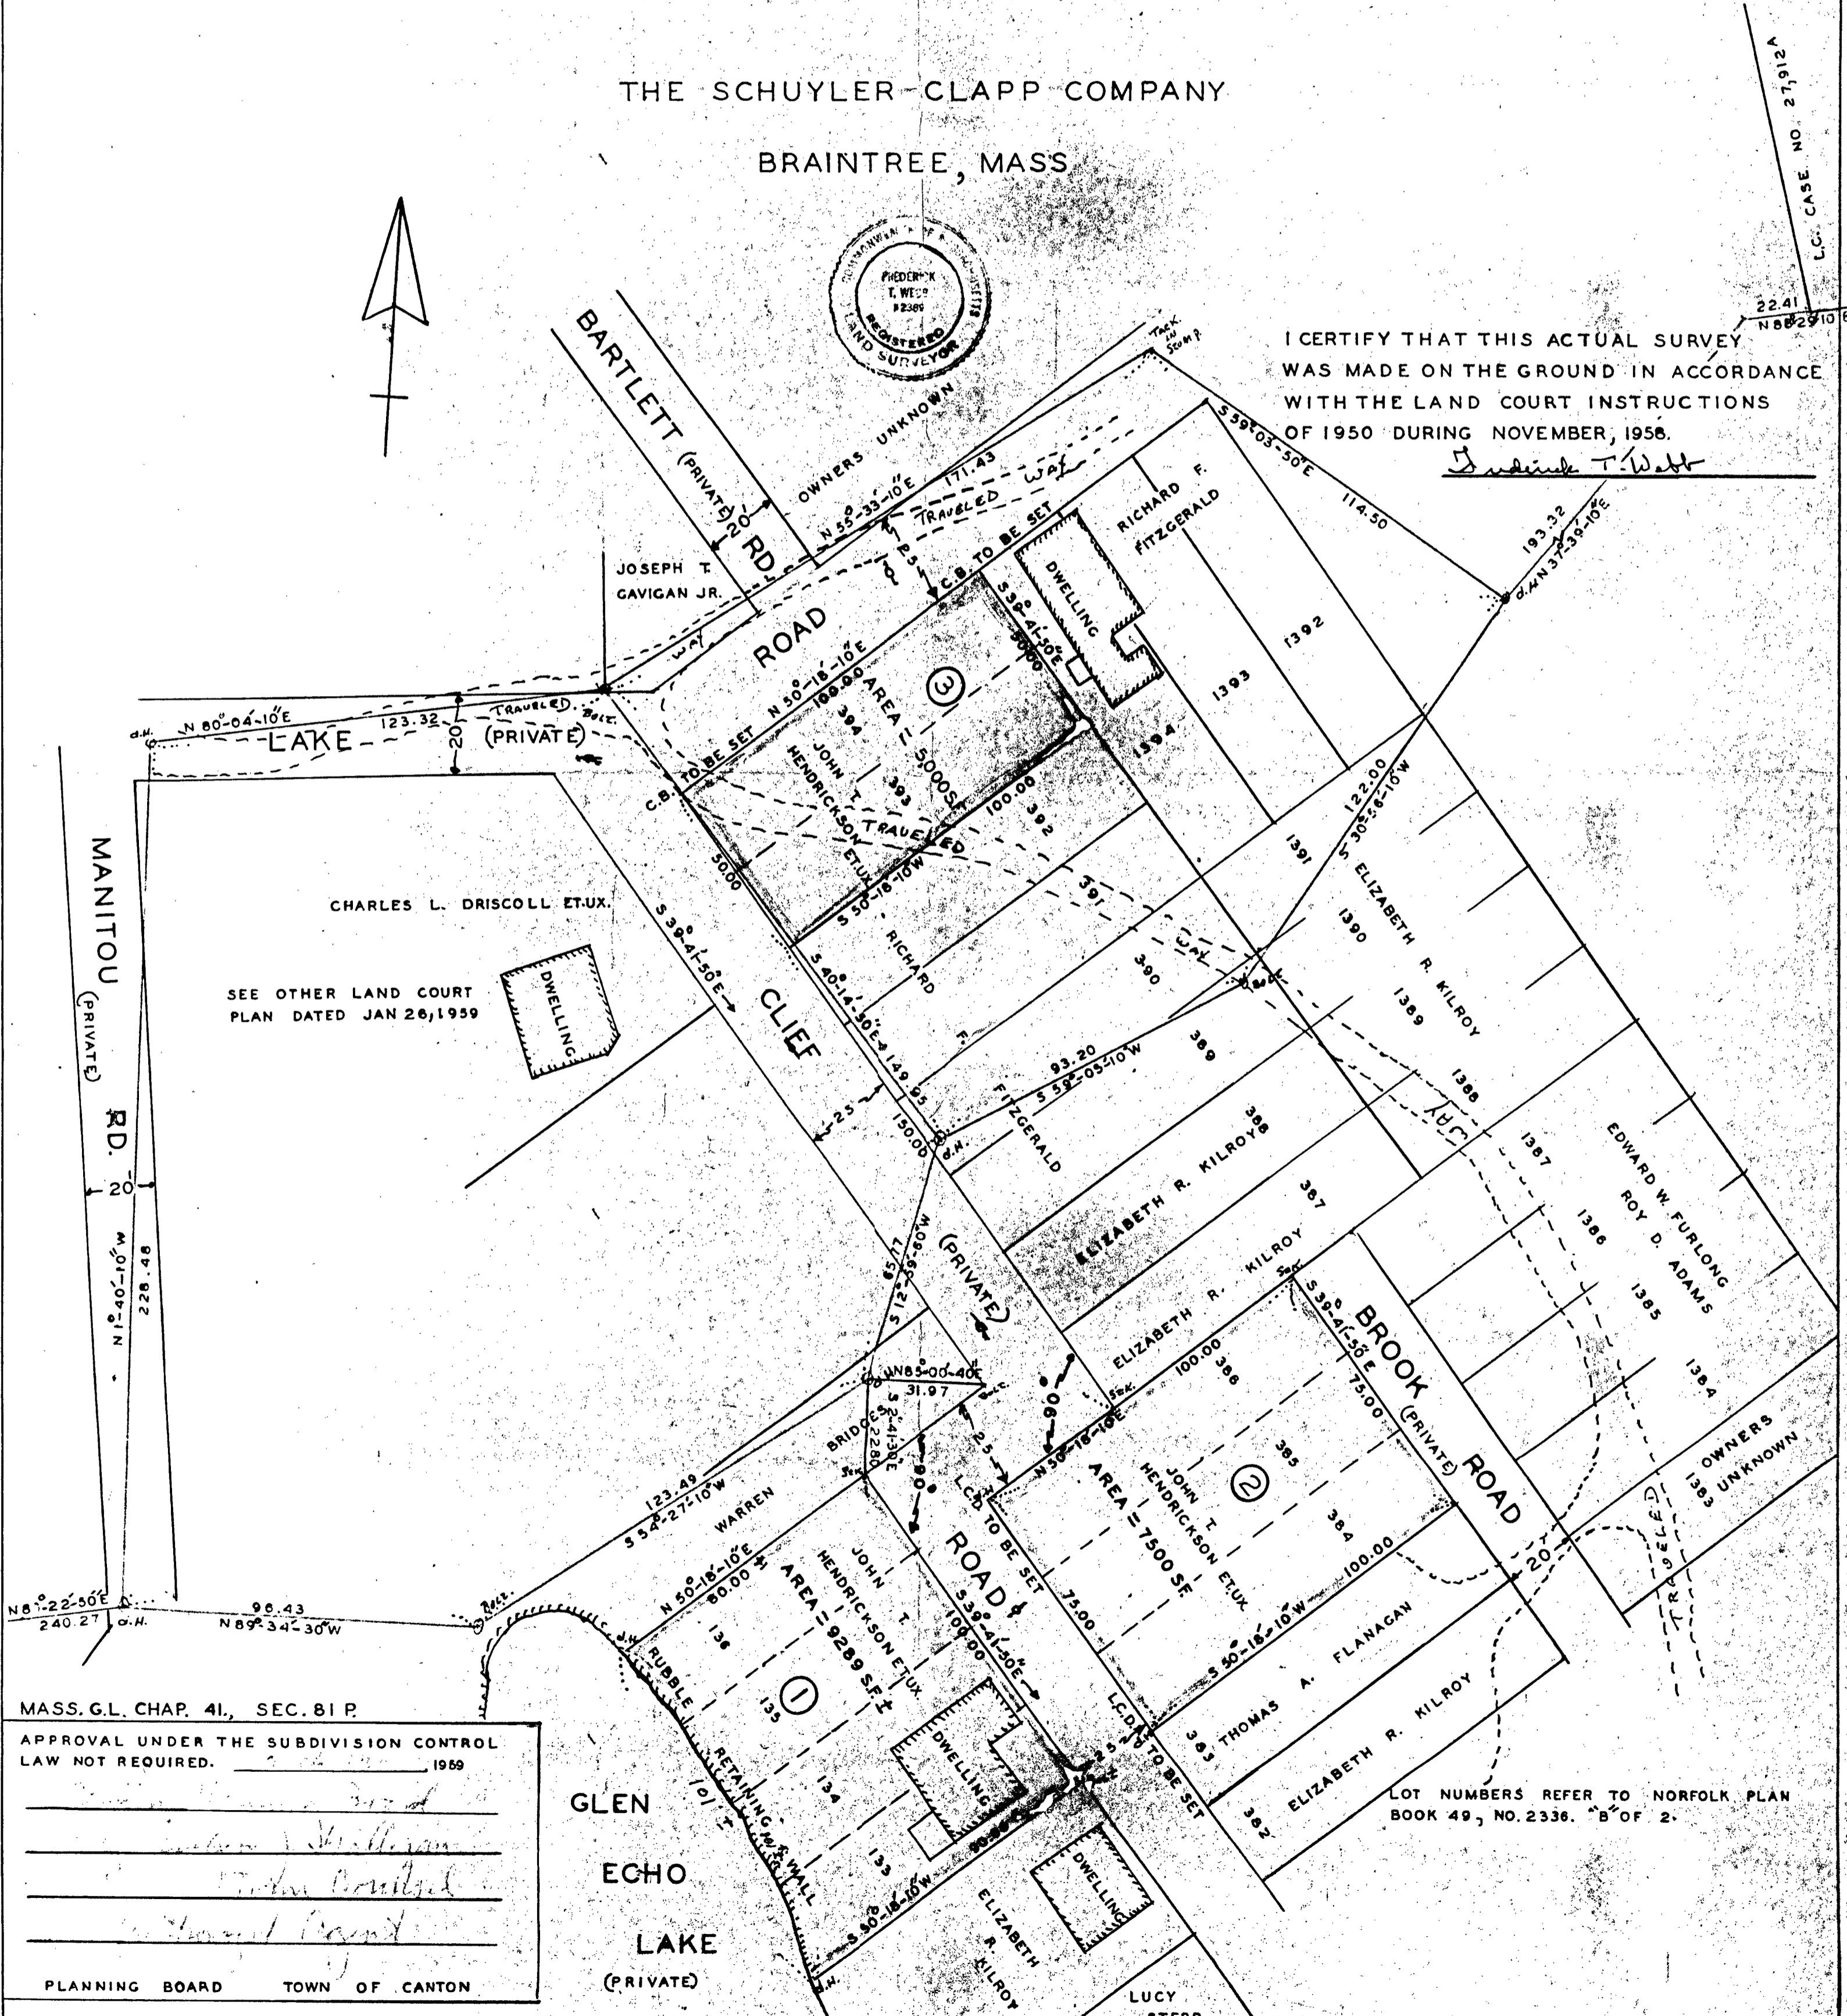

LC. CASE NO. 27,012

SEE OTHER LAND COURT  
PLAN DATED JAN 26, 1959

LOT NUMBERS REFER TO NORFOLK PLAN  
BOOK 49, NO. 2336. "B" OF 2.

MASS. G.L. CHAP. 41, SEC. 81 P  
APPROVAL UNDER THE SUBDIVISION CONTROL  
LAW NOT REQUIRED. \_\_\_\_\_ 1959

\_\_\_\_\_  
\_\_\_\_\_  
\_\_\_\_\_  
PLANNING BOARD TOWN OF CANTON