

RECEIVED

RECEIVED
L.C. PLAN 26539A
FILED WITH CERT. NO. 57236

PLAN OF LAND IN RANDOLPH, NORFOLK CO., MASS.




SCALE 1"=40'

AUGUST 7, 1959

THE SCHUYLER CLAPP COMPANY
BRAintree, MASS.

Manoel T. Aguirre
Robert P. Skane
Roger M. Miles

L.C. PLAN 26539A
FILED WITH CERT. NO. 57236

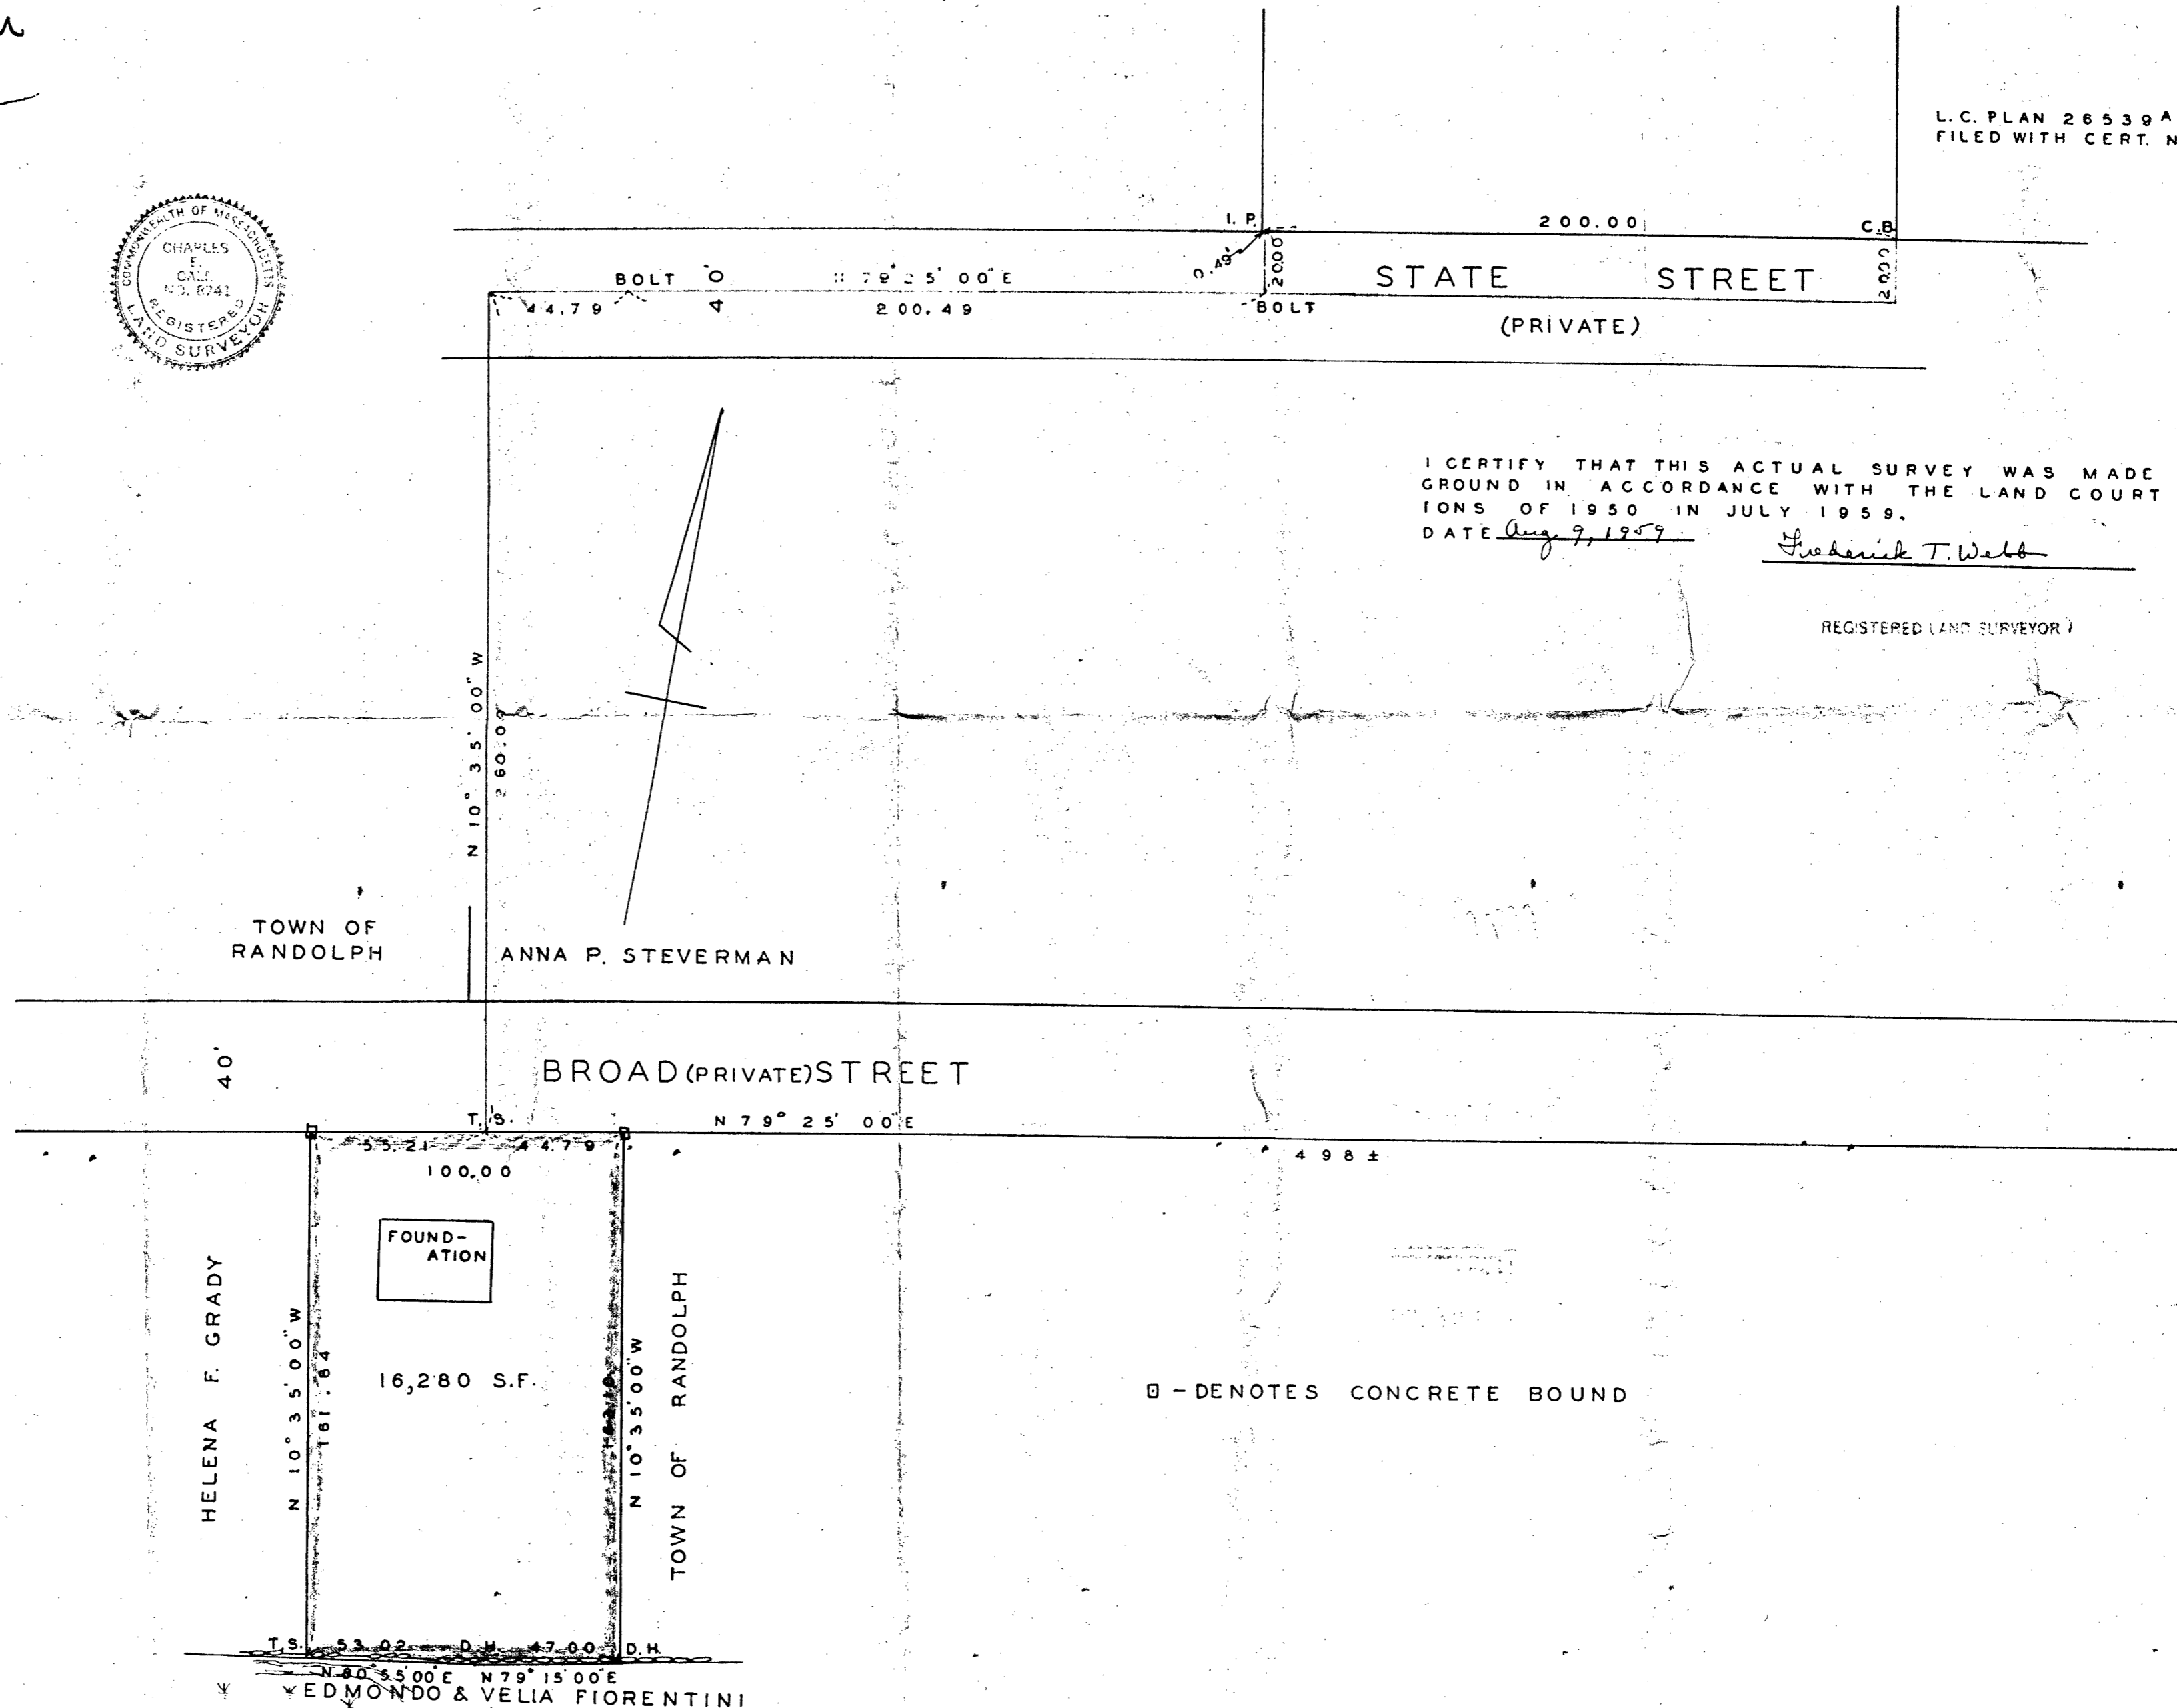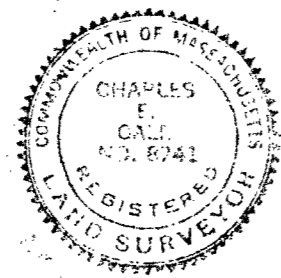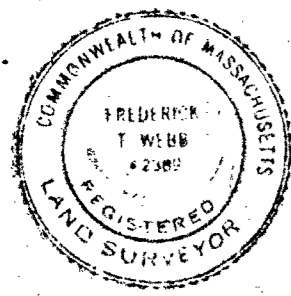

I CERTIFY THAT THIS ACTUAL SURVEY WAS MADE ON THE
GROUND IN ACCORDANCE WITH THE LAND COURT INSTRUCT-
IONS OF 1950 IN JULY 1959.
DATE Aug 7, 1959

Frederick T. Webb

REGISTERED LAND SURVEYOR

□ - DENOTES CONCRETE BOUND