

PLAN OF LAND IN
BRAINTREE NORFOLK CO. MASS.

SCALE: 1" = 40' APRIL 6, 1959

THE SCHUYLER CLAPP COMPANY

BRAINTREE, MASS.

Re: Town Clerk Certification
 on letter filed 10-29-59

JWC


I CERTIFY THAT THIS ACTUAL SURVEY
 WAS MADE ON THE GROUND IN ACCORDANCE
 WITH THE LAND COURT INSTRUCTIONS OF 1950
 DURING JANUARY 1959

Frederick T. Webb

MASS. CL. CHAP. 41, SEC. 81P
 APPROVED UNDER THE SUBDIVISION CONTROL
 LAW May 7, 1959.

Joseph M. Maggioni
Frederick T. Webb
William H. Dwyer

PLANNING BOARD TOWN OF BRAINTREE

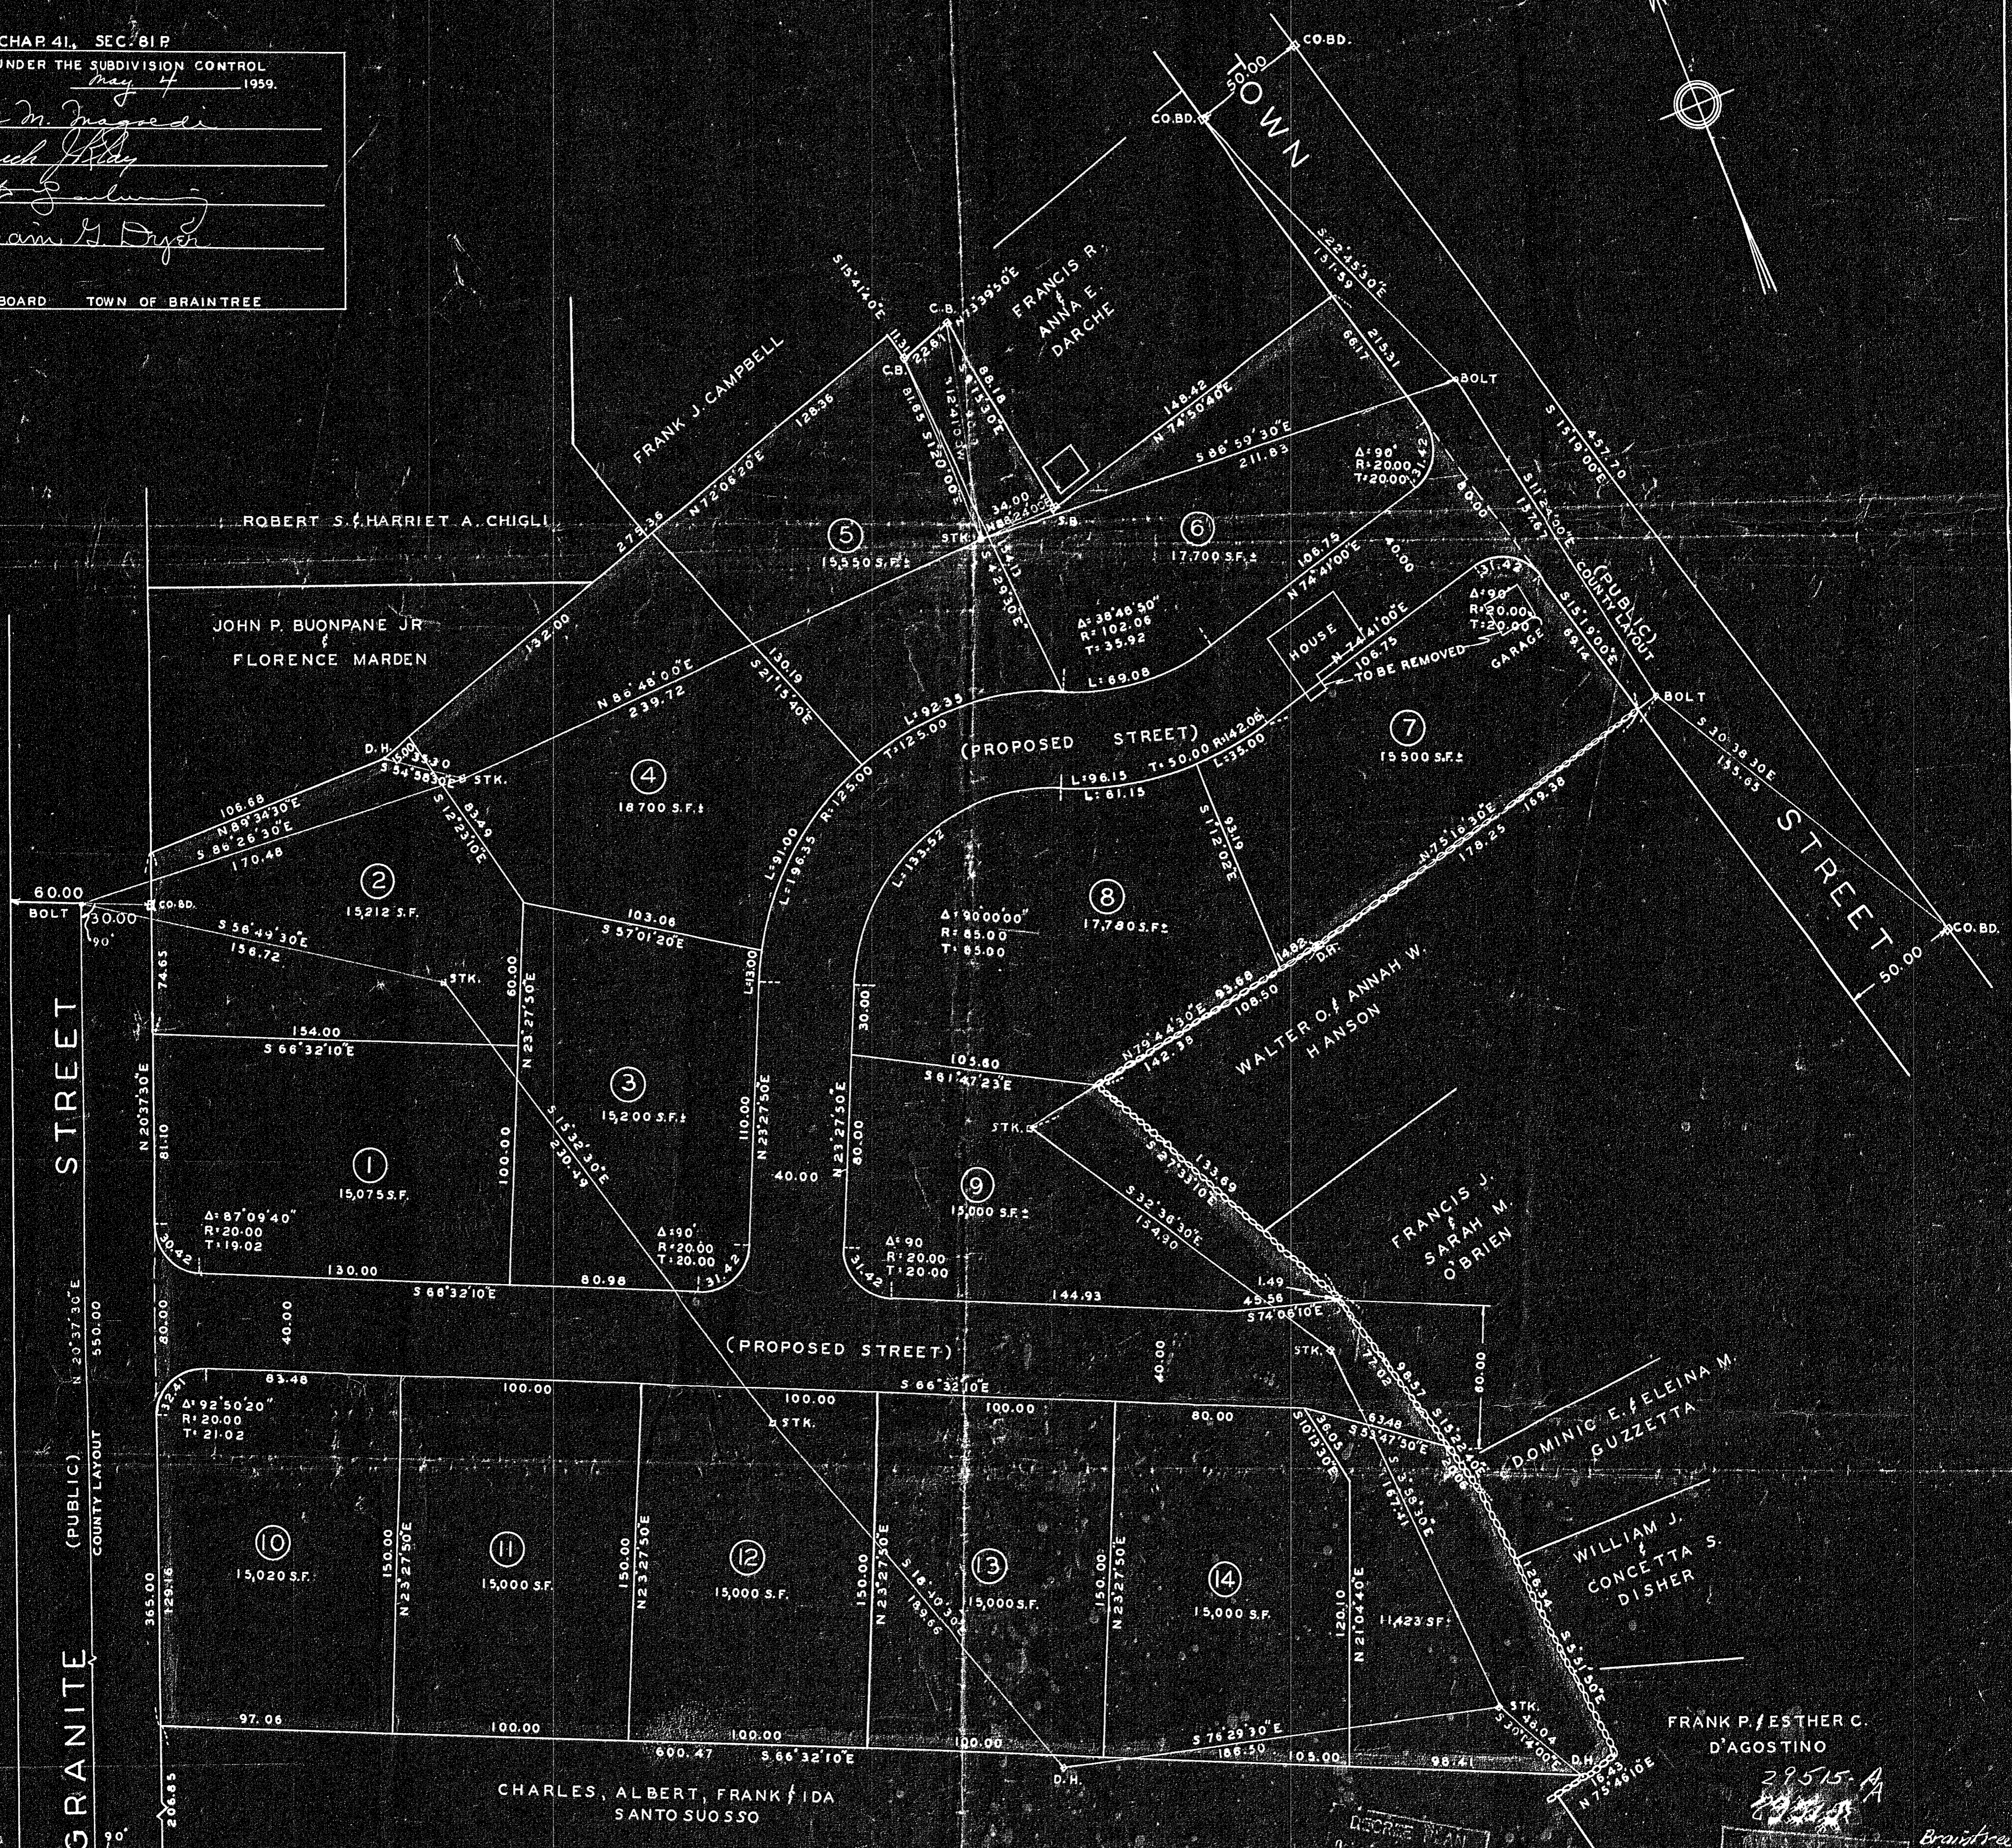

I, Carl R. Johnson, Jr., Clerk of the Town of Braintree hereby
 certify that no notice of appeal was received during the
 twenty day next after notice of approval by the Braintree
 Planning Board was received and recorded.

Carl R. Johnson, Jr.
 Town Clerk

RECORD PLAN

39515A
 10-29-59
 Date: JWC

Town Clerk cert. in eng file

29515A

29515A

29515A

JUN 17 52