

PLAN OF LAND IN  
 AVON, NORFOLK COUNTY, MASS.


SCALE: 1"=40'

NOV. 30, 1959

THE SCHUYLER CLAPP COMPANY  
 BRAintree, MASS.

I CERTIFY THAT THIS SURVEY WAS MADE ON THE  
 GROUND DURING NOV. 1959 & IS IN ACCORDANCE  
 WITH THE LAND COURT INSTRUCTIONS OF 1950.

*Arthur Clapp*

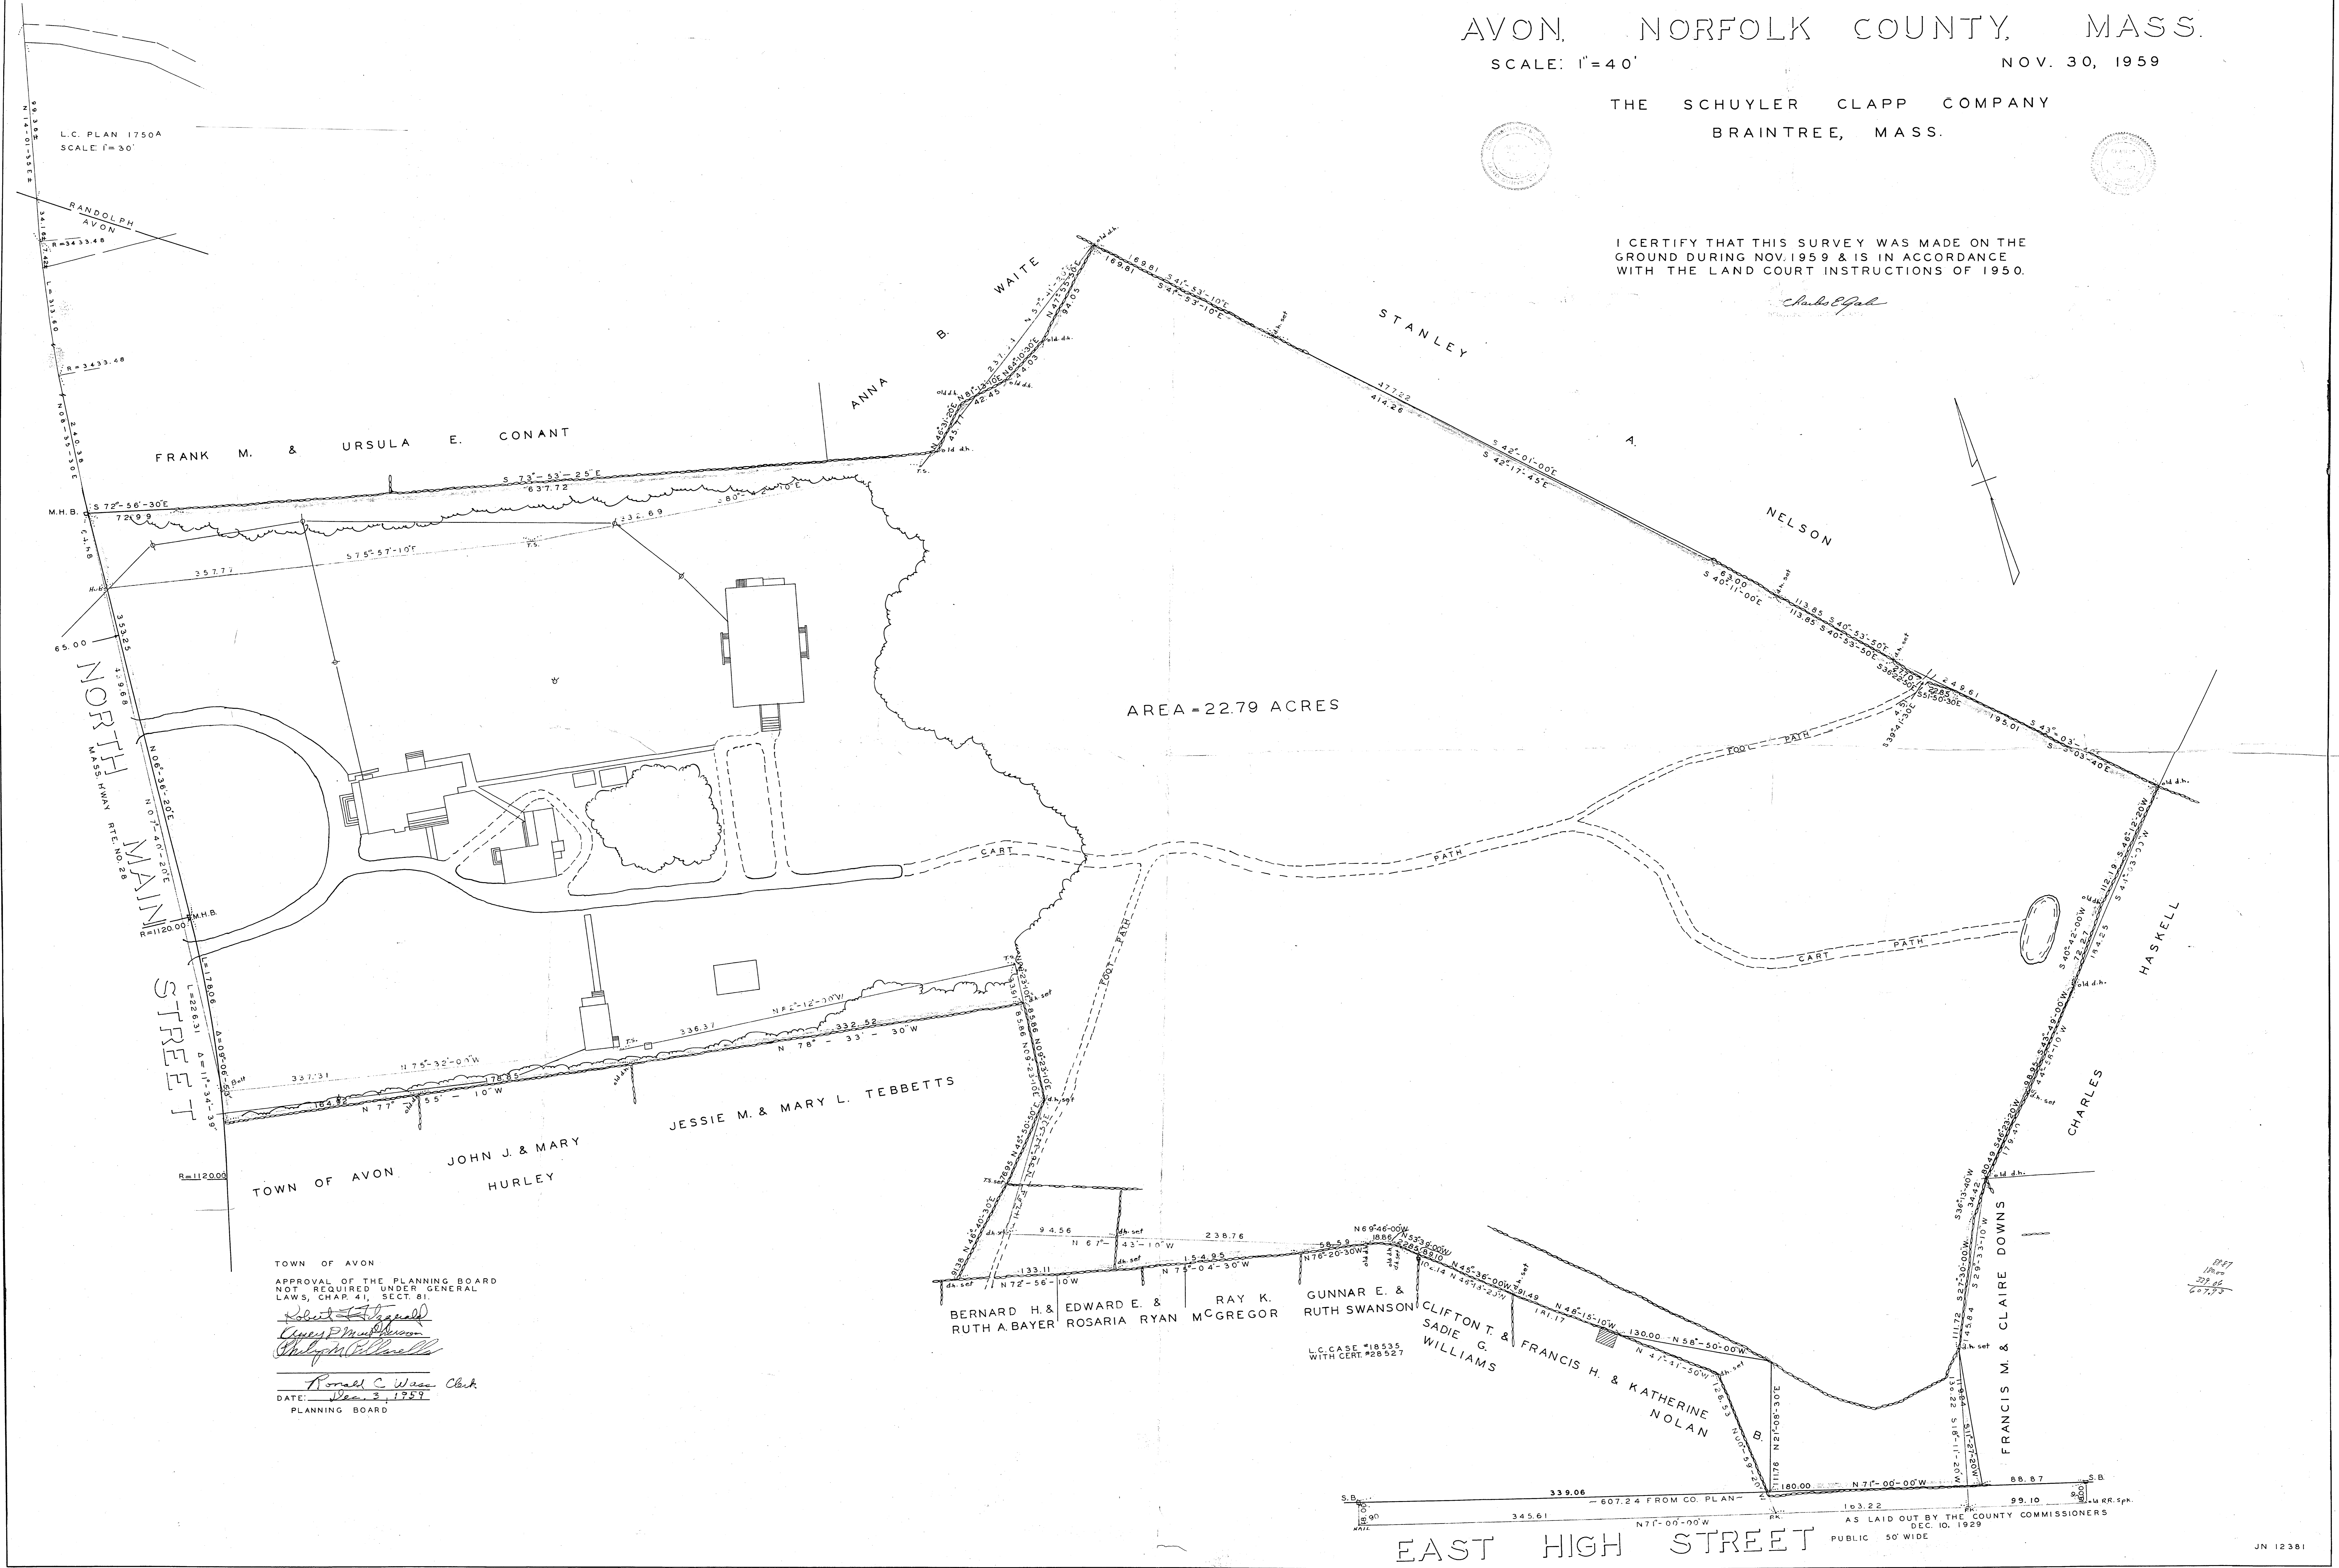

AREA = 22.79 ACRES

TOWN OF AVON  
 APPROVAL OF THE PLANNING BOARD  
 NOT REQUIRED UNDER GENERAL  
 LAWS, CHAP. 41, SECT. 81.  
*[Signatures]*  
 Ronald C. Wason, Clerk  
 DATE: Dec 3, 1959  
 PLANNING BOARD

BERNARD H. & EDWARD E. & RAY K.  
 RUTH A. BAYER ROSARIA RYAN MCGREGOR

GUNNAR E. & RUTH SWANSON  
 CLIFTON T. & FRANCIS H. & KATHERINE  
 SADIE G. WILLIAMS NOLAN

EAST HIGH STREET

AS LAID OUT BY THE COUNTY COMMISSIONERS  
 DEC. 10, 1929  
 PUBLIC 50' WIDE