
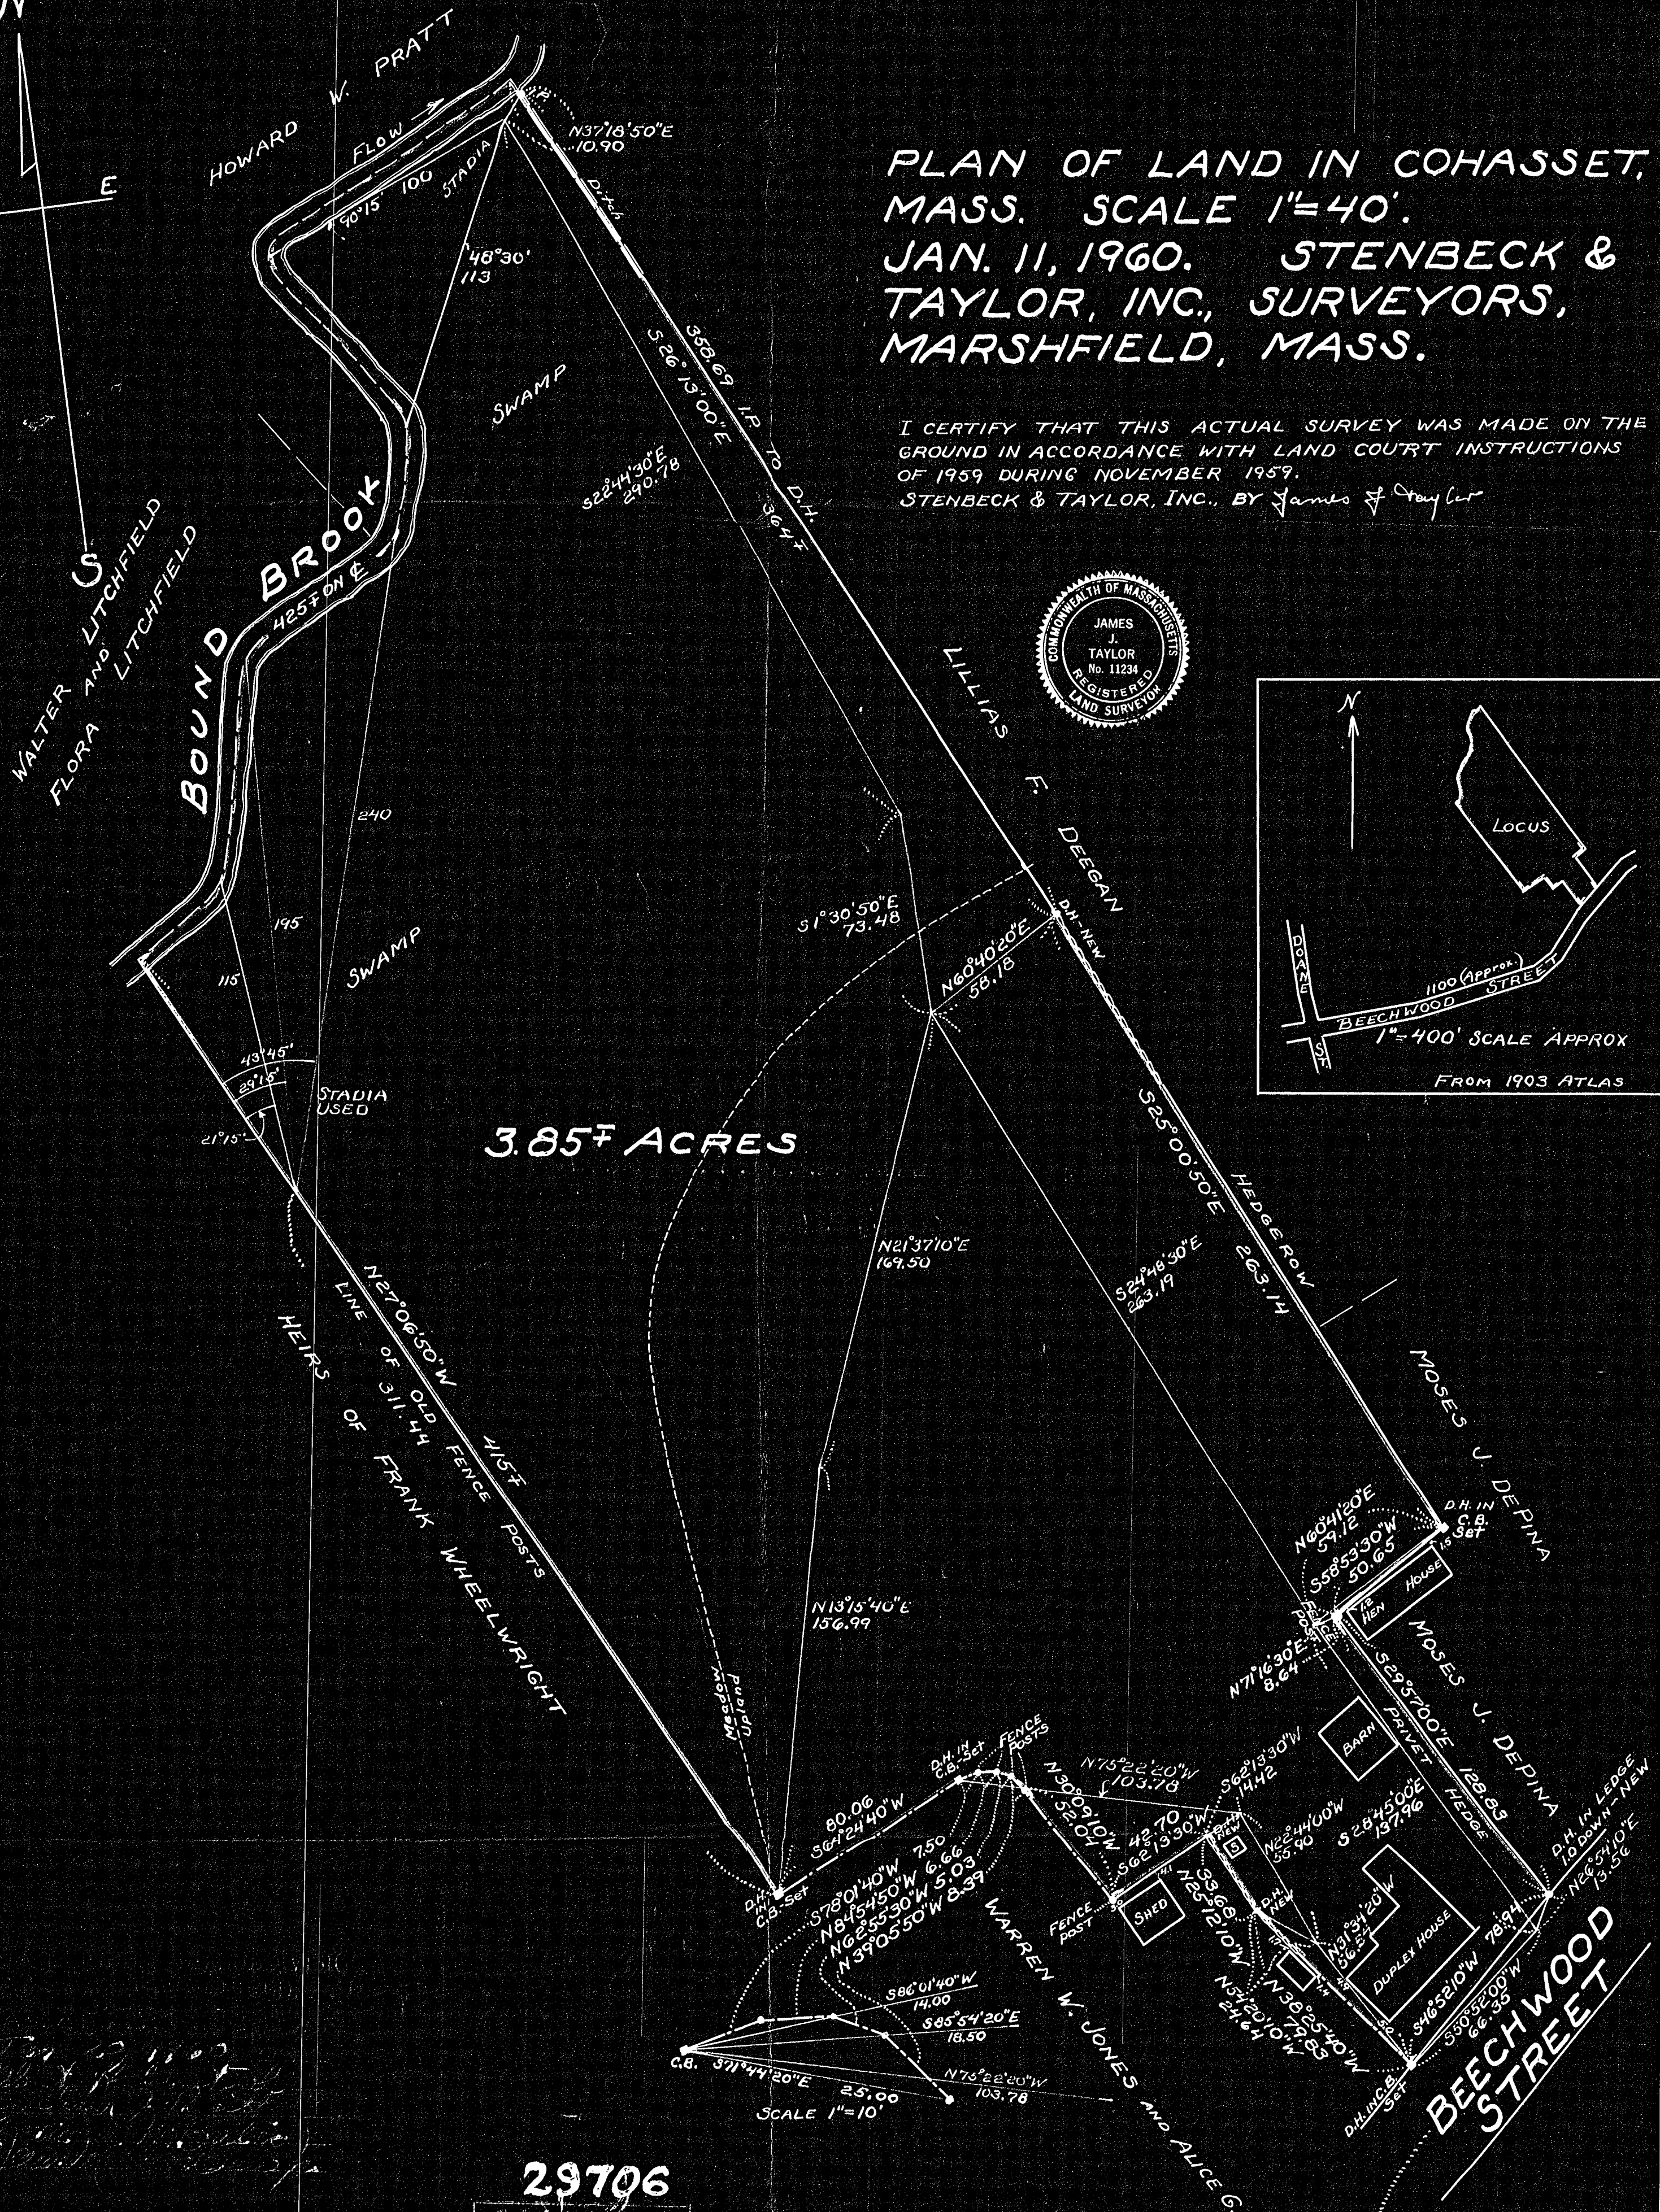
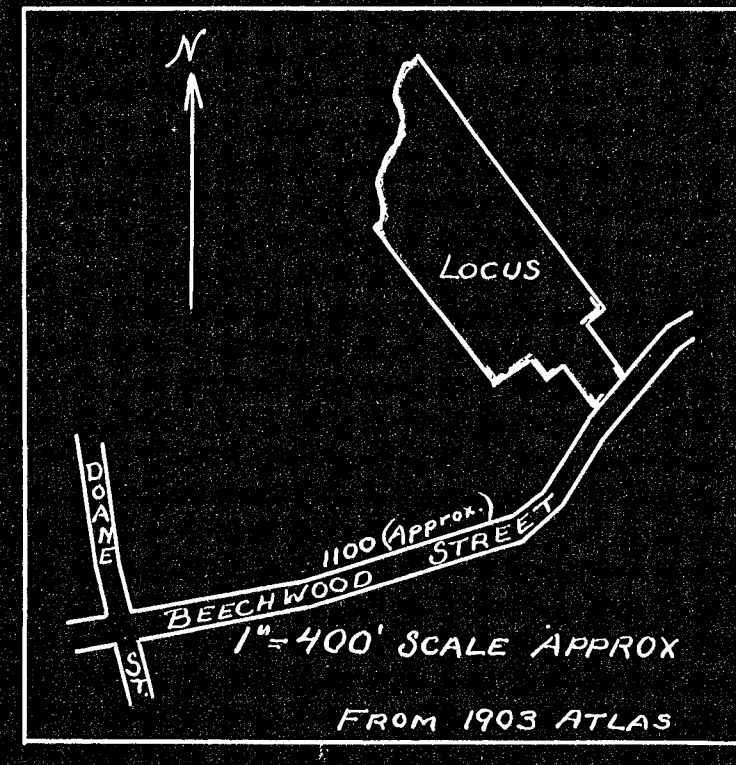


**PLAN OF LAND IN COHASSET,  
MASS. SCALE 1"=40'.  
JAN. 11, 1960. STENBECK &  
TAYLOR, INC., SURVEYORS,  
MARSHFIELD, MASS.**

I CERTIFY THAT THIS ACTUAL SURVEY WAS MADE ON THE GROUND IN ACCORDANCE WITH LAND COURT INSTRUCTIONS OF 1959 DURING NOVEMBER 1959.  
STENBECK & TAYLOR, INC., BY James J. Taylor

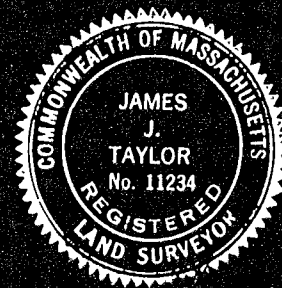

**3.85<sup>±</sup> ACRES**

**29706**

MAILED  
1-29-60  
W.S.S.

Cohasset  
P. 55,56

BEECHWOOD STREET IS PUBLIC AND HAS NO LAYOUT FOR THIS SECTION. THE WIDTH IS VARIABLE - SUGGESTED WIDTH APPROX. FORTY FEET.