
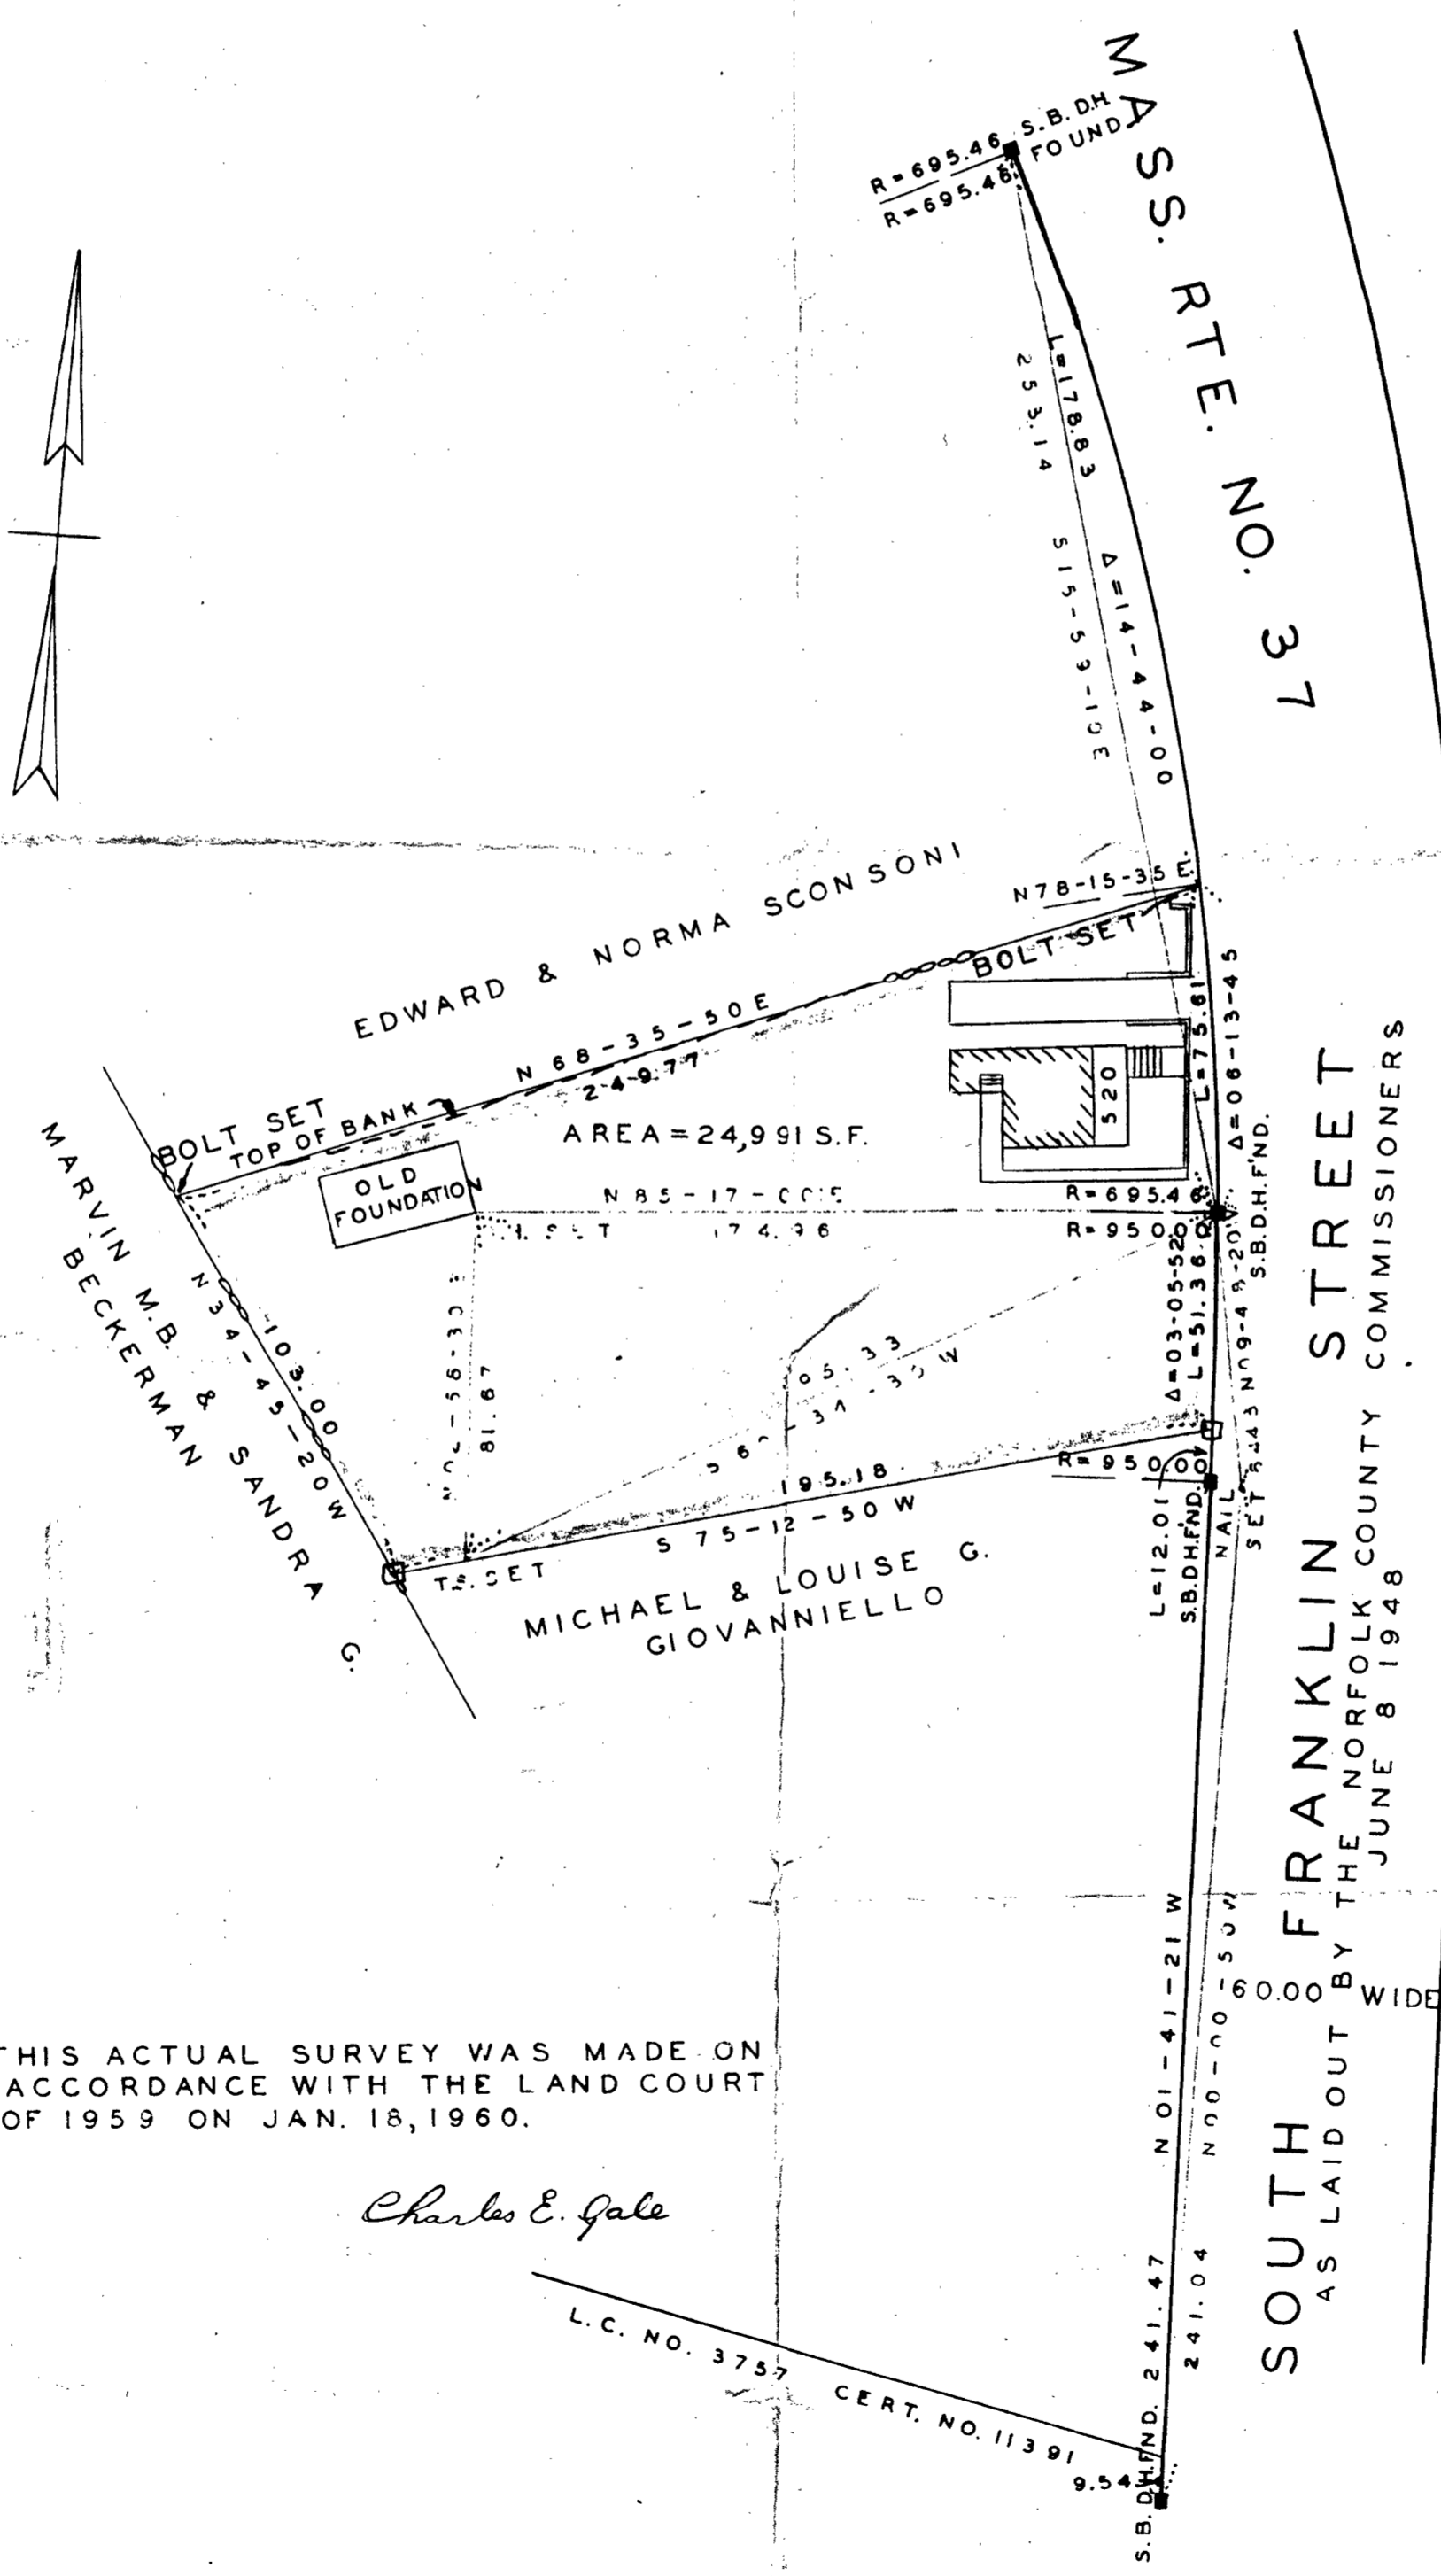


PLAN OF LAND IN HOLBROOK, NORFOLK CO., MASS.

SCALE: 1" = 40'

JAN. 22, 1960

THE SCHUYLER CLAPP CO.
BRAintree, MASS.

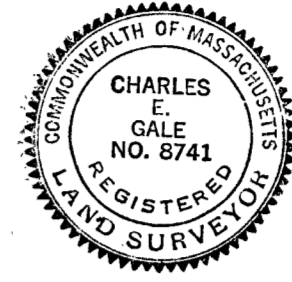

I CERTIFY THAT THIS ACTUAL SURVEY WAS MADE ON THE GROUND IN ACCORDANCE WITH THE LAND COURT INSTRUCTIONS OF 1959 ON JAN. 18, 1960.

Charles E. Gale

*Shirley C. Stevens
Charles E. Gale*

249 Jan. 28, 60

L.C. NO. 3757 CERT. NO. 11391

SOUTH FRANKLIN STREET
AS LAID OUT BY THE NORFOLK COUNTY COMMISSIONERS
JUNE 8 1948
60.00 WIDE