


SKETCH TO SHOW TIES TO BOLT AT LOT COR.
BOLT IS 9" LONG GALV. DIAM. OF HEAD IS 1 1/2" PUT IN BIT. CONC. SDWK.

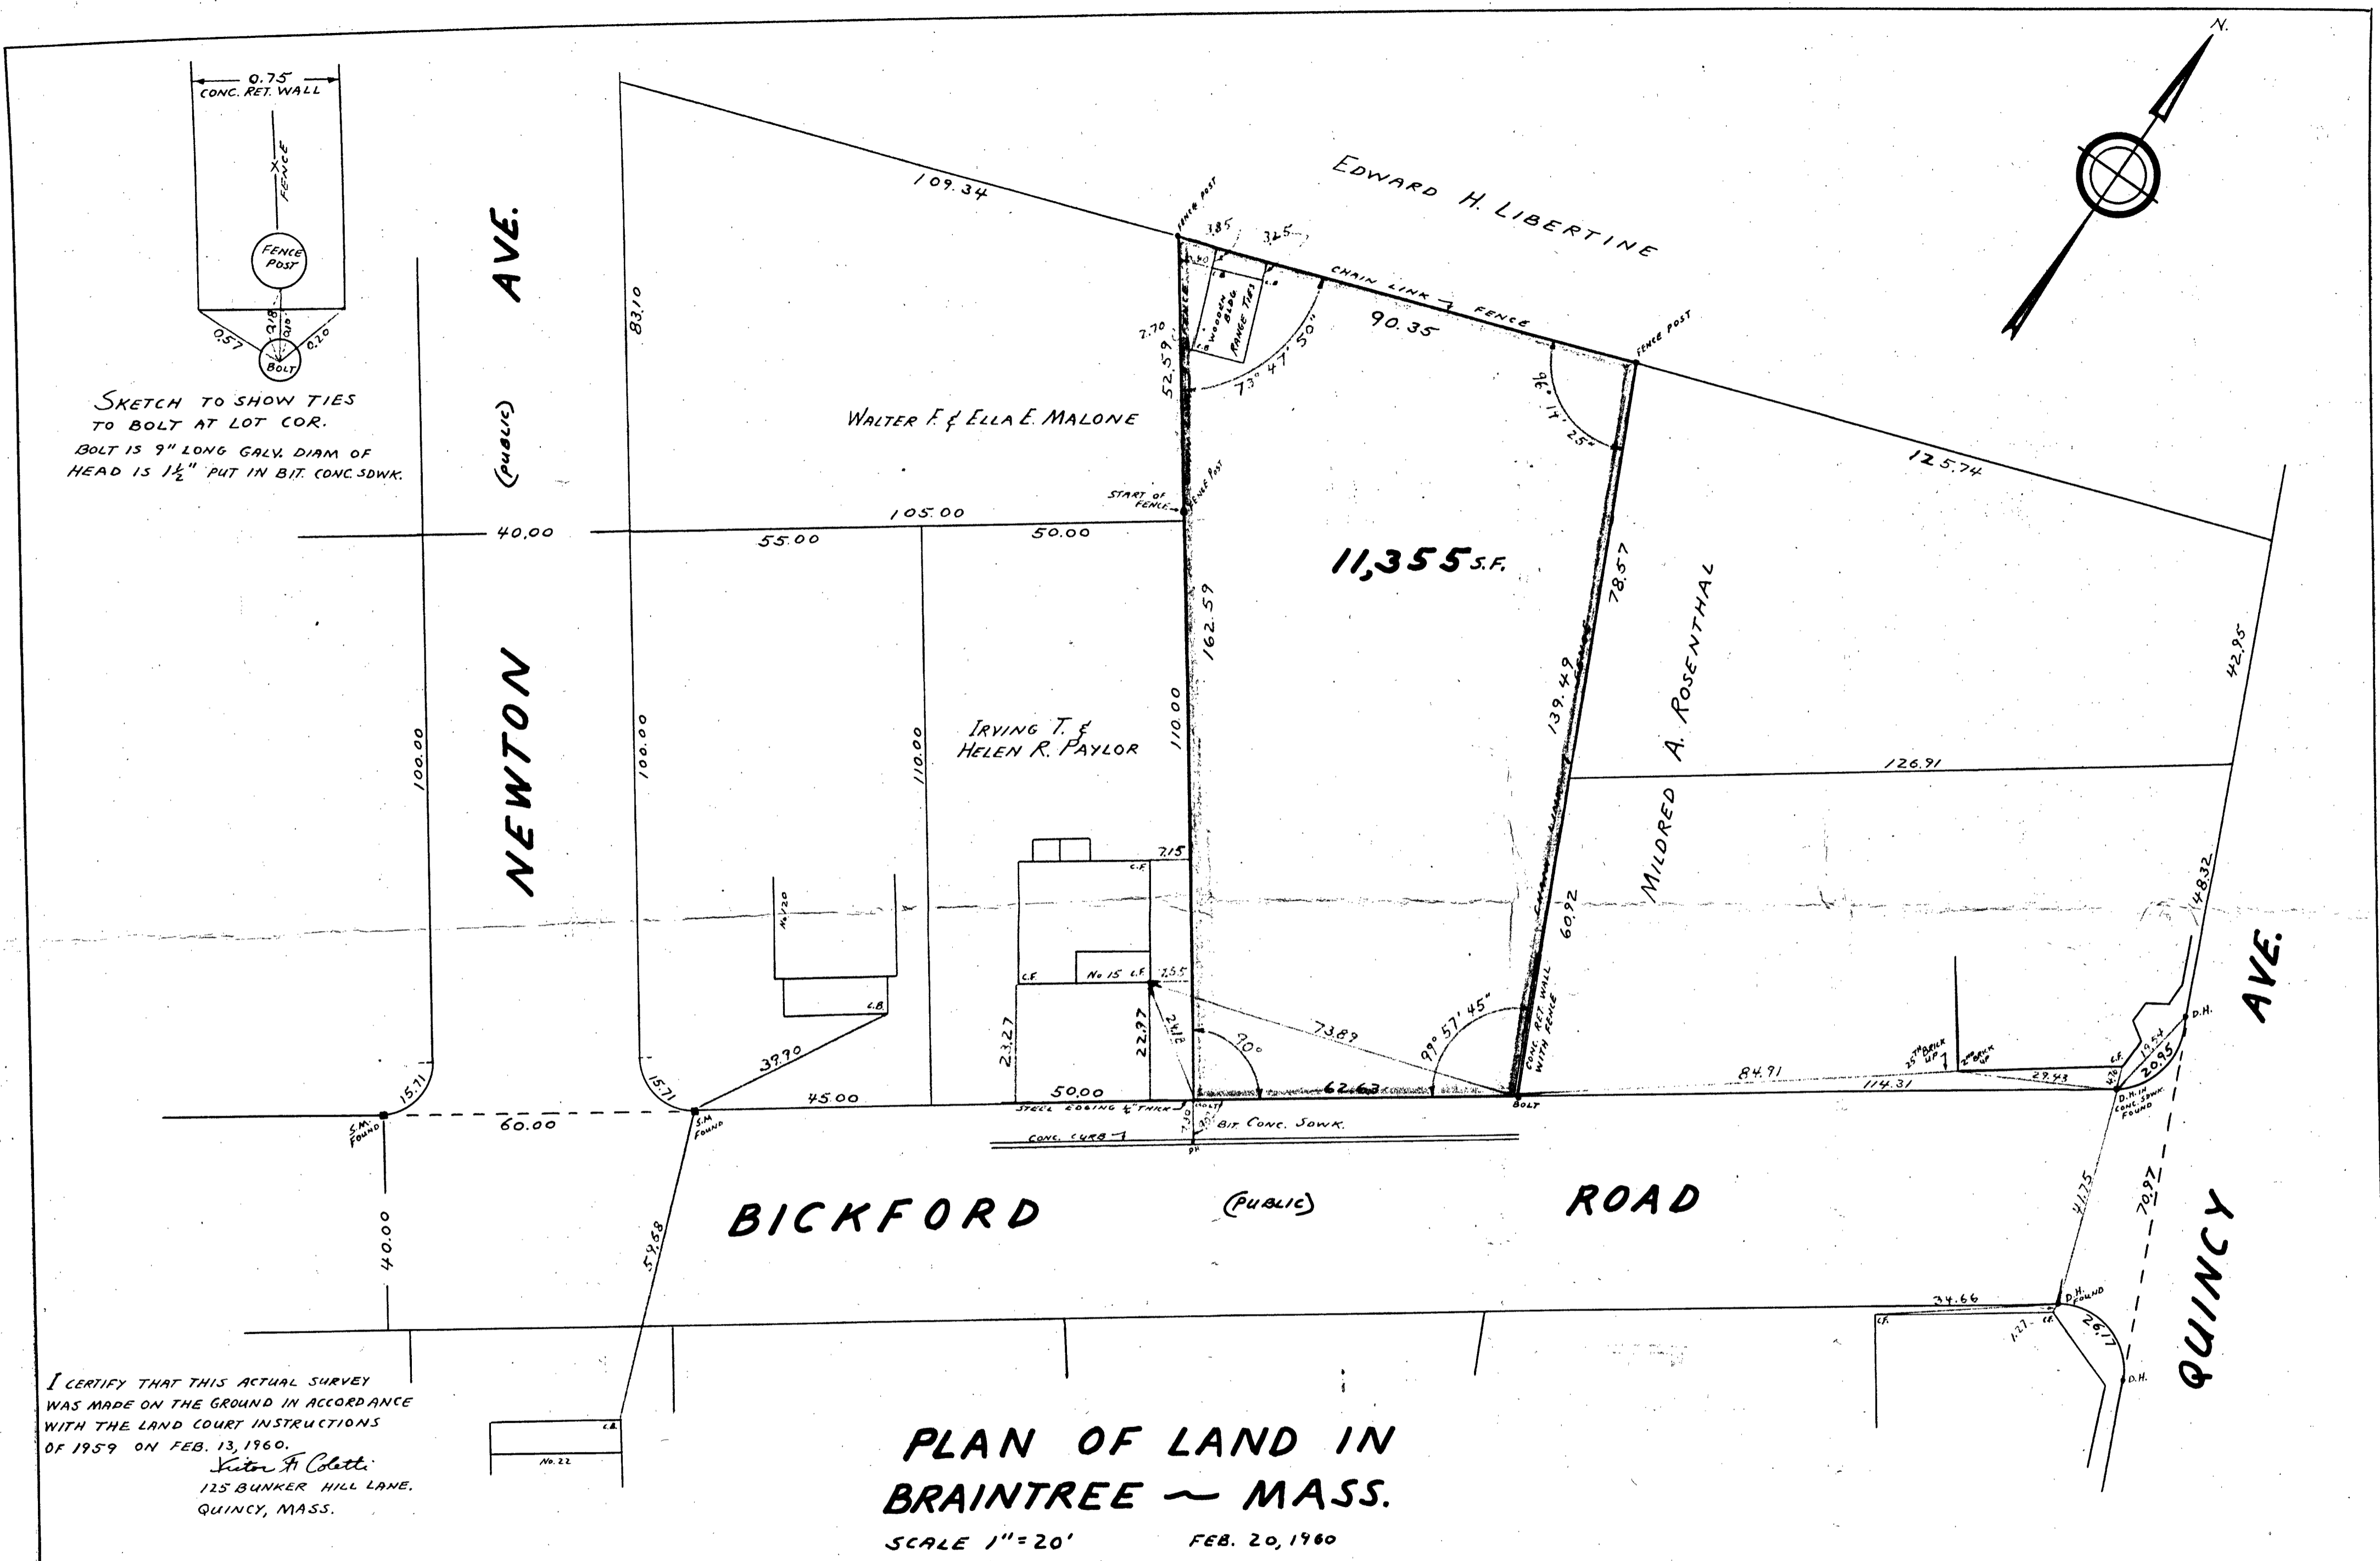

I CERTIFY THAT THIS ACTUAL SURVEY WAS MADE ON THE GROUND IN ACCORDANCE WITH THE LAND COURT INSTRUCTIONS OF 1959 ON FEB. 13, 1960.
Victor F. Coletti
125 BUNKER HILL LANE.
QUINCY, MASS.

PLAN OF LAND IN BRAINTREE ~ MASS.

SCALE 1" = 20' FEB. 20, 1960

VICTOR F. COLETTI ~ SURVEYOR



ASSUMED BEARING

BEARING	DIST.	SIN.	COS.	N	S	E	W
S70-00-00W	62.63	.9396926	.3420201		21.42		58.85
N20-00-00W	162.59	.3420201	.9396926	152.78			55.61
N86-12-10E	90.35	.9978047	.0662255	5.98		90.15	
S10-02-15E	139.49	.1742927	.9846940		137.35	24.31	
				158.76	158.77	114.46	114.46