



BLUE HILL AVENUE
PUBLIC WAY 66.00 WIDE

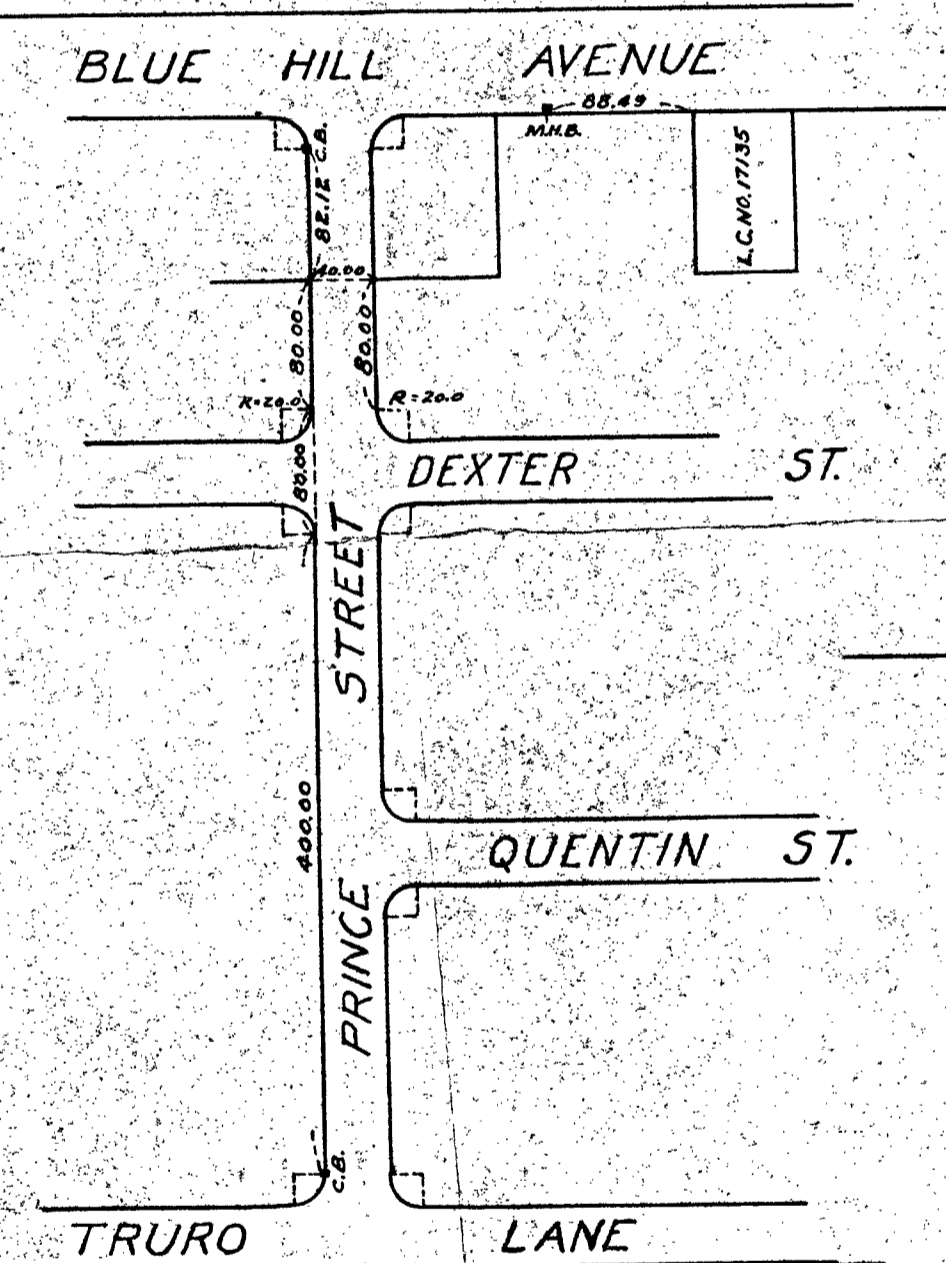

SUB SKETCH
SHOWING
PRINCE STREET
SCALE 1 IN. = 120 FT.

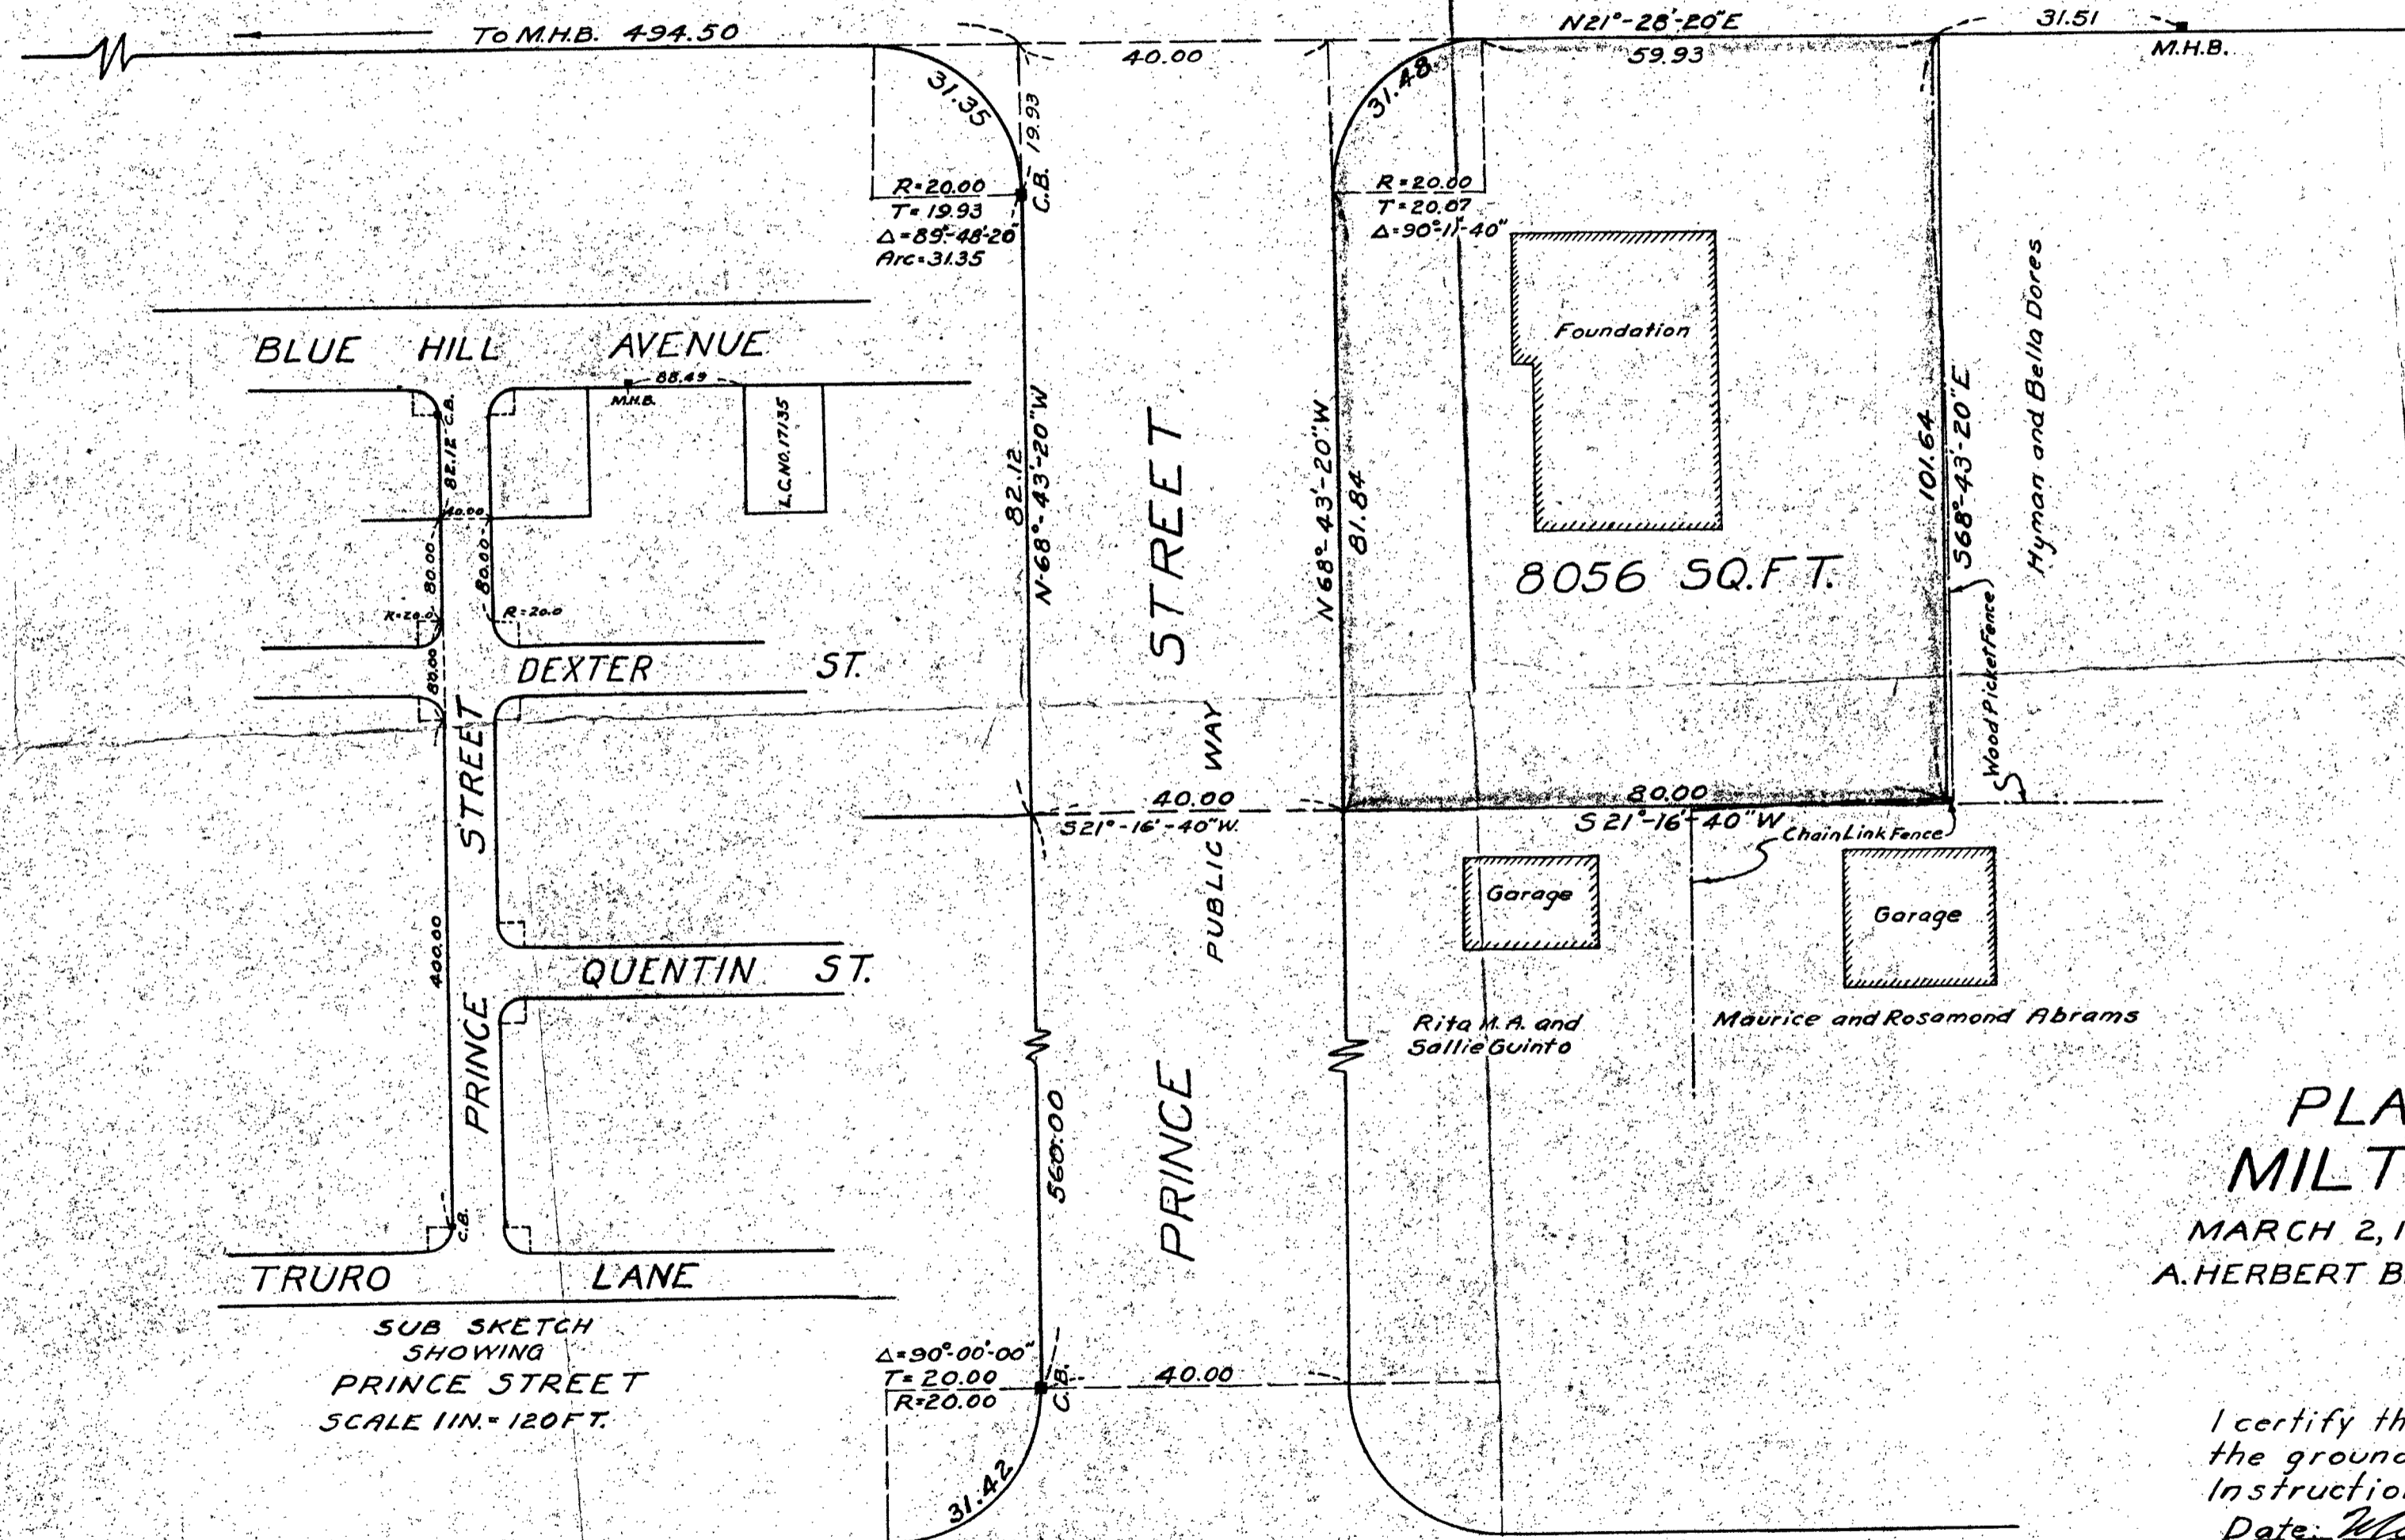

PLAN OF LAND
MILTON, MASS
MARCH 2, 1960 SCALE 1 IN. = 20 FT.
A. HERBERT BRUCE TOWN ENGINEER

I certify that this actual survey was made on
the ground in accordance with Land Court
Instructions of 1959
Date: March 3, 1960

A. Herbert Bruce
10 Walnut Street
Milton, Mass

APPROVAL UNDER THE
SUBDIVISION CONTROL LAW
NOT REQUIRED.
DATE March 3, 1960
A. Herbert Bruce
FOR THE MILTON PLANNING BOARD

TRURO LANE PUBLIC WAY 40.00 WIDE