
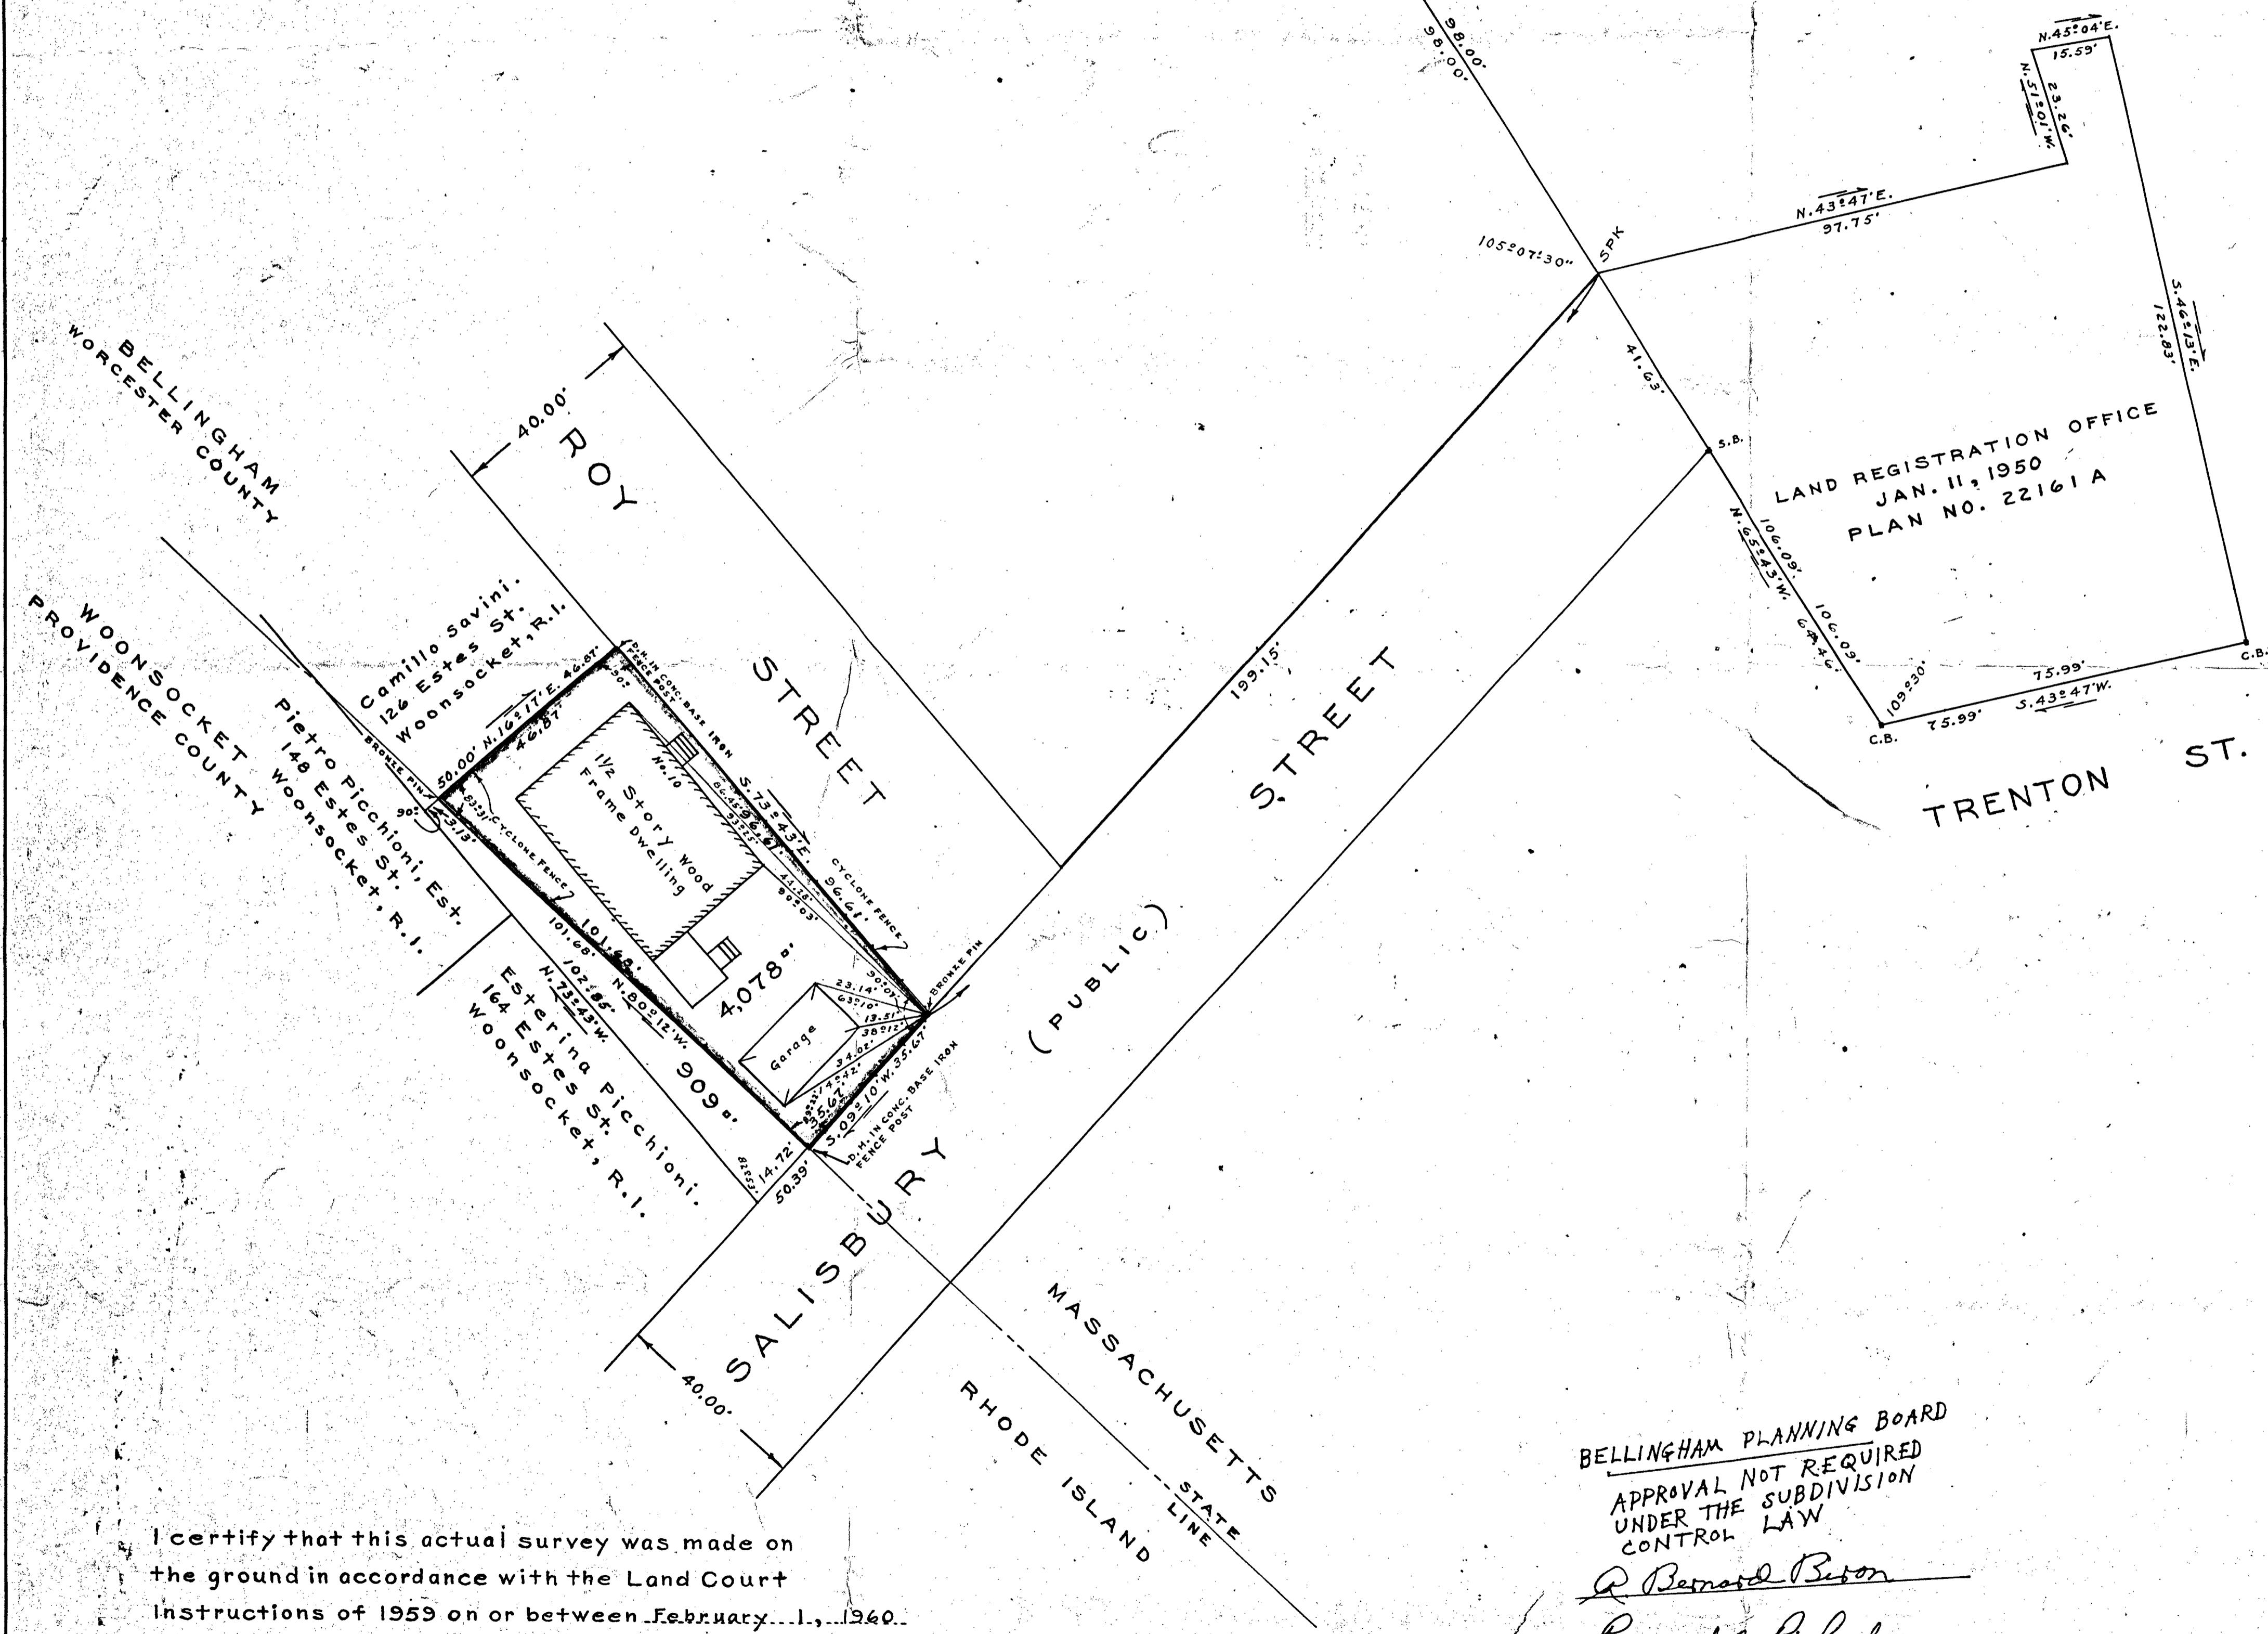


VICINITY MAP
SCALE
1000 0 1000 2000 3000
FEET

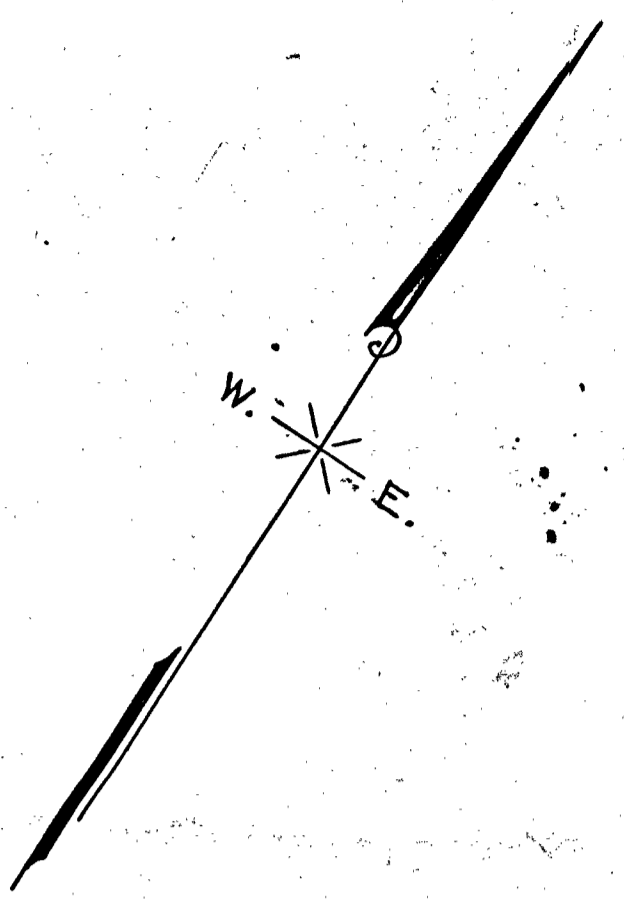

PROPERTY OF
HARRY H. AND IRENE PICCHIONI.
10 ROY STREET, BELLINGHAM, MASS.
BELLINGHAM, MASS. ~ WOONSOCKET, R. I.

JANUARY, 1960

SCALE: 1 INCH EQUALS 20 FEET

G. Bertrand Bibault,
Civil Engineering,
99 Main Street,
Woonsocket, R.I.

BELLINGHAM PLANNING BOARD
APPROVAL NOT REQUIRED
UNDER THE SUBDIVISION
CONTROL LAW

R. Bernard Biron
Raymond M. Richard
Ernie S. Lewis

I certify that this actual survey was made on
the ground in accordance with the Land Court
Instructions of 1959 on or between February...1, 1960.
and February 18, 1960.
Date February 18, 1960. *G. Bertrand Bibault*
Surveyor
Woonsocket, R.I.

