
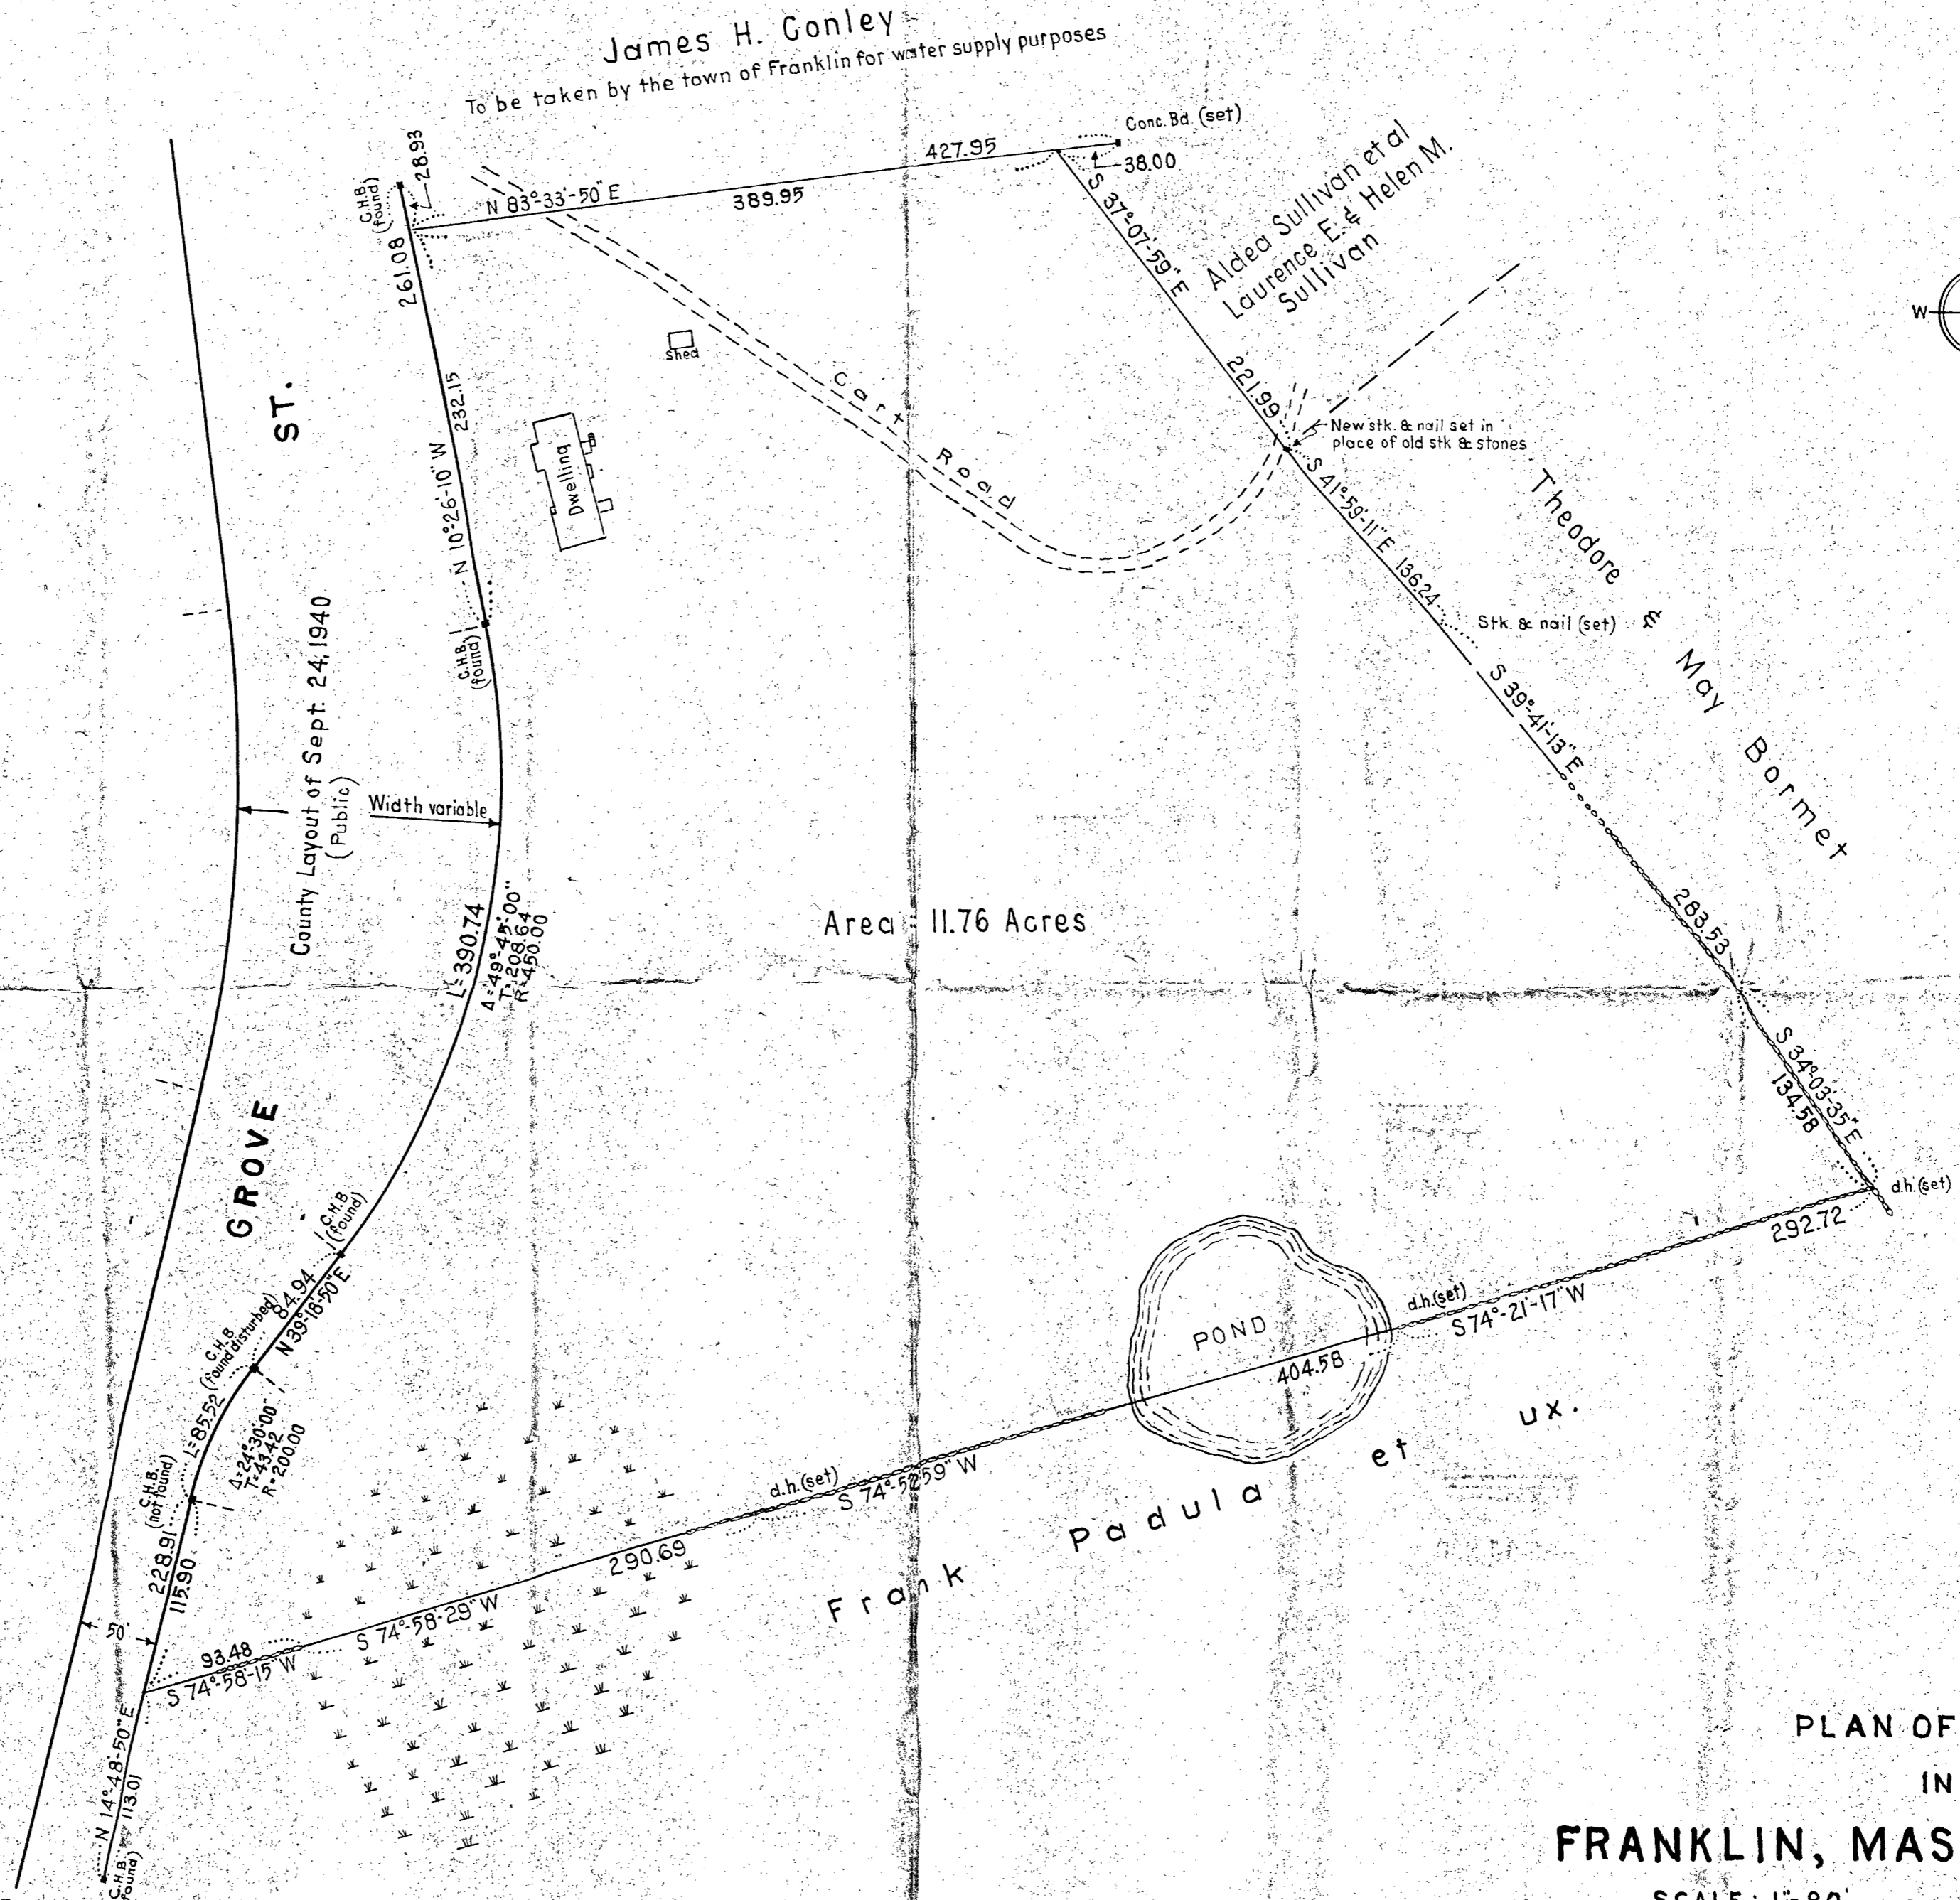


James H. Gonley

To be taken by the town of Franklin for water supply purposes

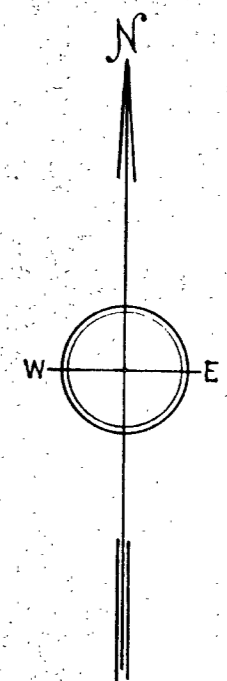

Area - 11.76 Acres

PLAN OF LAND
IN
FRANKLIN, MASSACHUSETTS

SCALE: 1"=80' MAY 10, 1960

McIntyre & Johnson, Inc., Walpole, Mass.
Reg. Civil Engineer & Reg. Land Surveyors



I certify that this plan was made from an actual survey on the ground in accordance with the LAND COURT REQUIREMENTS OF 1959 on or between Dec. 29, 1958 and July 1, 1959. I further certify that conditions on the ground today are the same as when surveyed.
Date: May 11, 1960
Kenneth E. McIntyre

TOWN OF FRANKLIN
PLANNING Bd - APPROVAL
APPROVAL NOT REQUIRED
Bd. OF APPEALS - APPROVAL
DATE: _____