


Petitioners Plan of Land
IN
FRANKLIN, MASS.

Scales as noted June 13, 1960
Bowie Engineering Co. Millis, Mass.

I certify that this plan was made from an actual survey on the ground in accordance with the Land Court instructions of 1959 between March 21, 1960 and June 13, 1960

Russell S. Bowie
Russell S. Bowie
June 13, 1960
Date

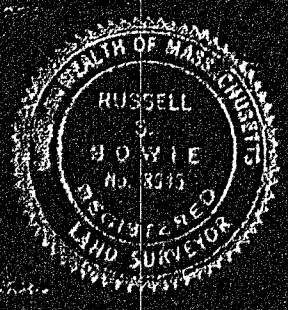

EAST COUNTY LAYOUT STATE HIGHWAY CENTRAL ST.
See County Layout of 1955
county's State's sideline not same



ATLAS SKETCH
Scale: 1" = 100'


FRANKLIN PLANNING BOARD

Approval under the Subdivision Control Law not required:

Walter E. Sampson
June 13, 1960 DATE

Note: See Plan No. 2488 in Plan Bk. 52
"Plan of" MARTIN PARK House Lots
FRANKLIN, MASS.
Scale: 1" = 50' Nov. 1908
D.L. Chilson Eng.

Scale: 1" = 40'
Detail of Locus

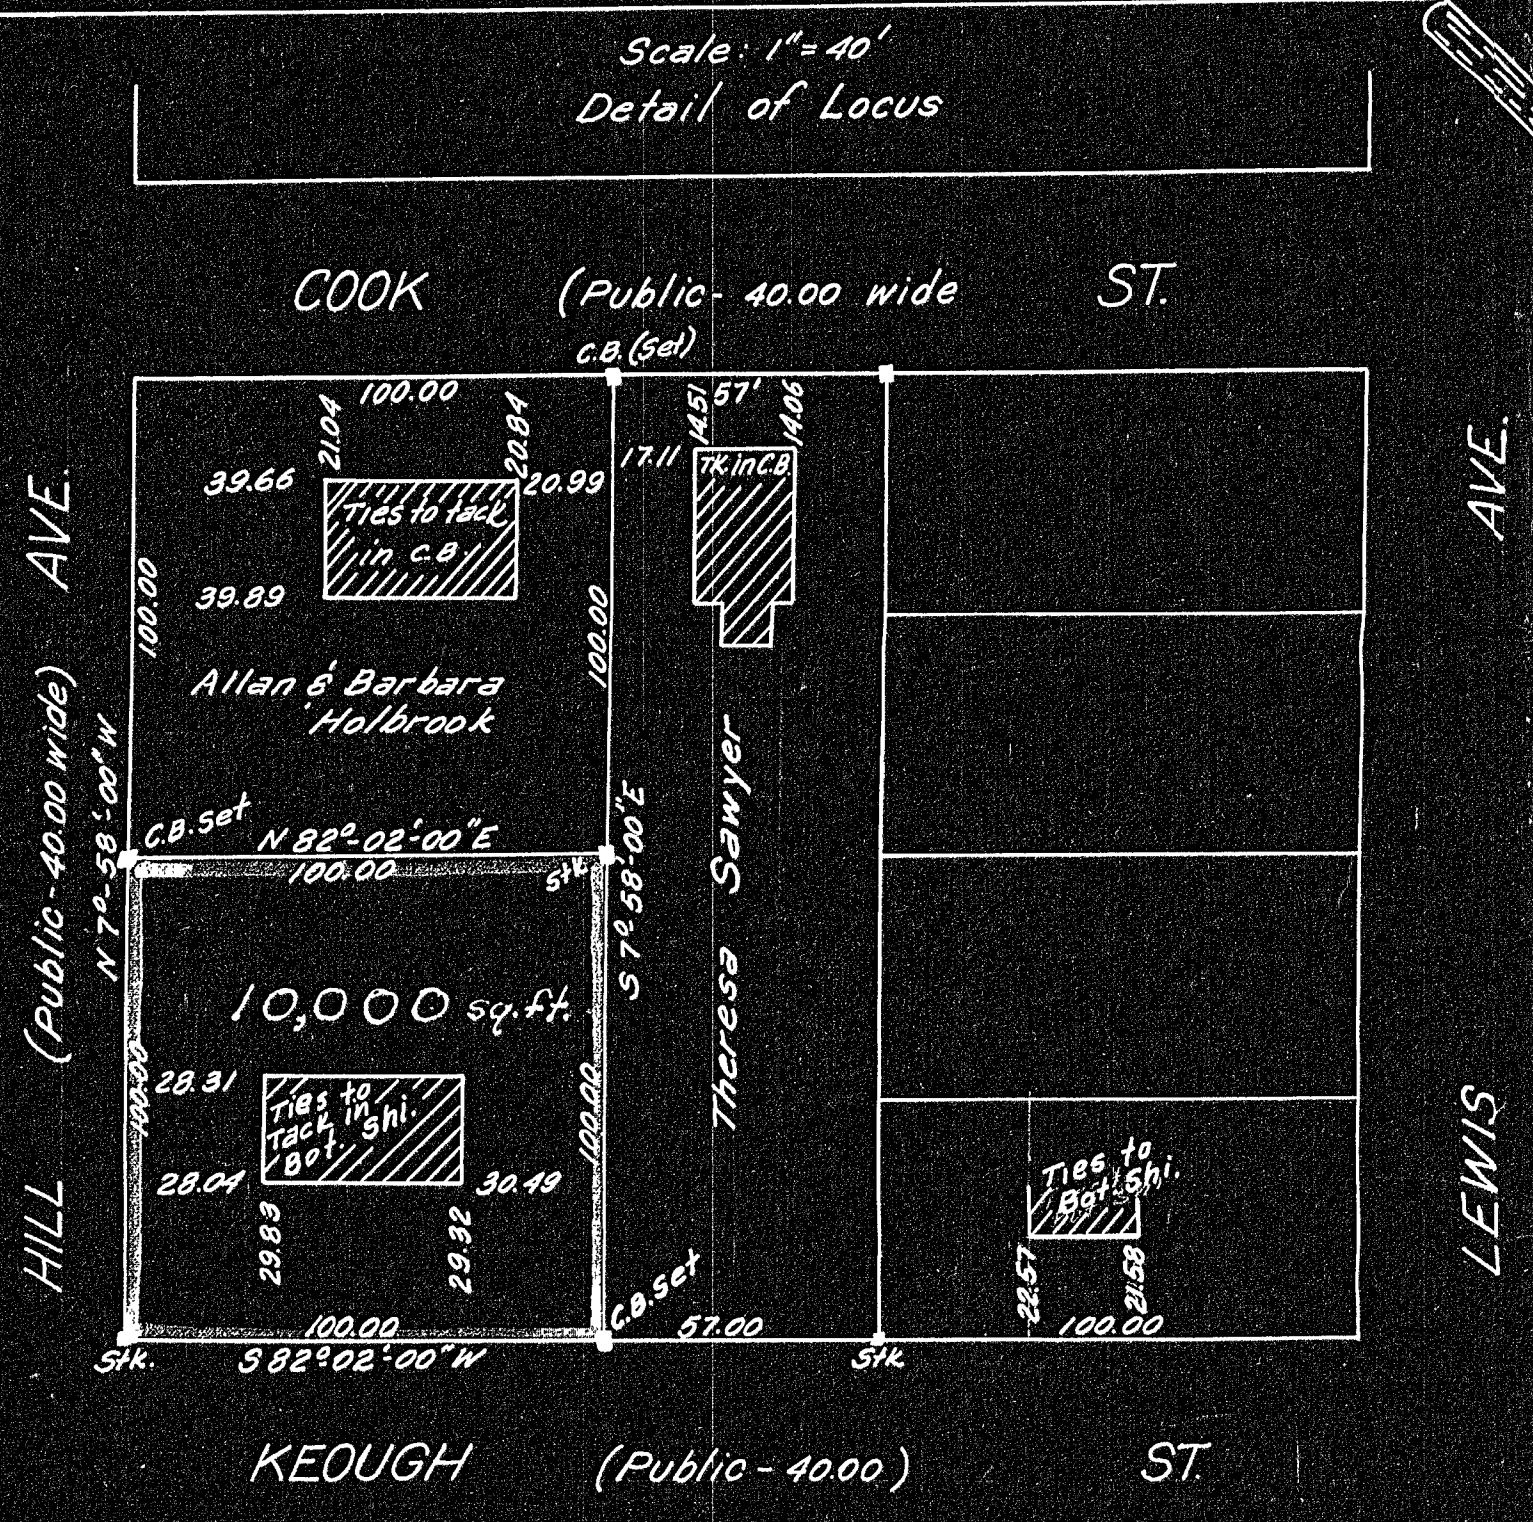

30124
MAY BE FILED
8/12/60 By R.C.C.
Franklin Maps sheet 10