


AVON PROPERTIES INC  
LC CASE 21946  
CERT 61901

AVON PROPERTIES INC  
TS: N 70-11-20 E 233.34  
D.H. FND.

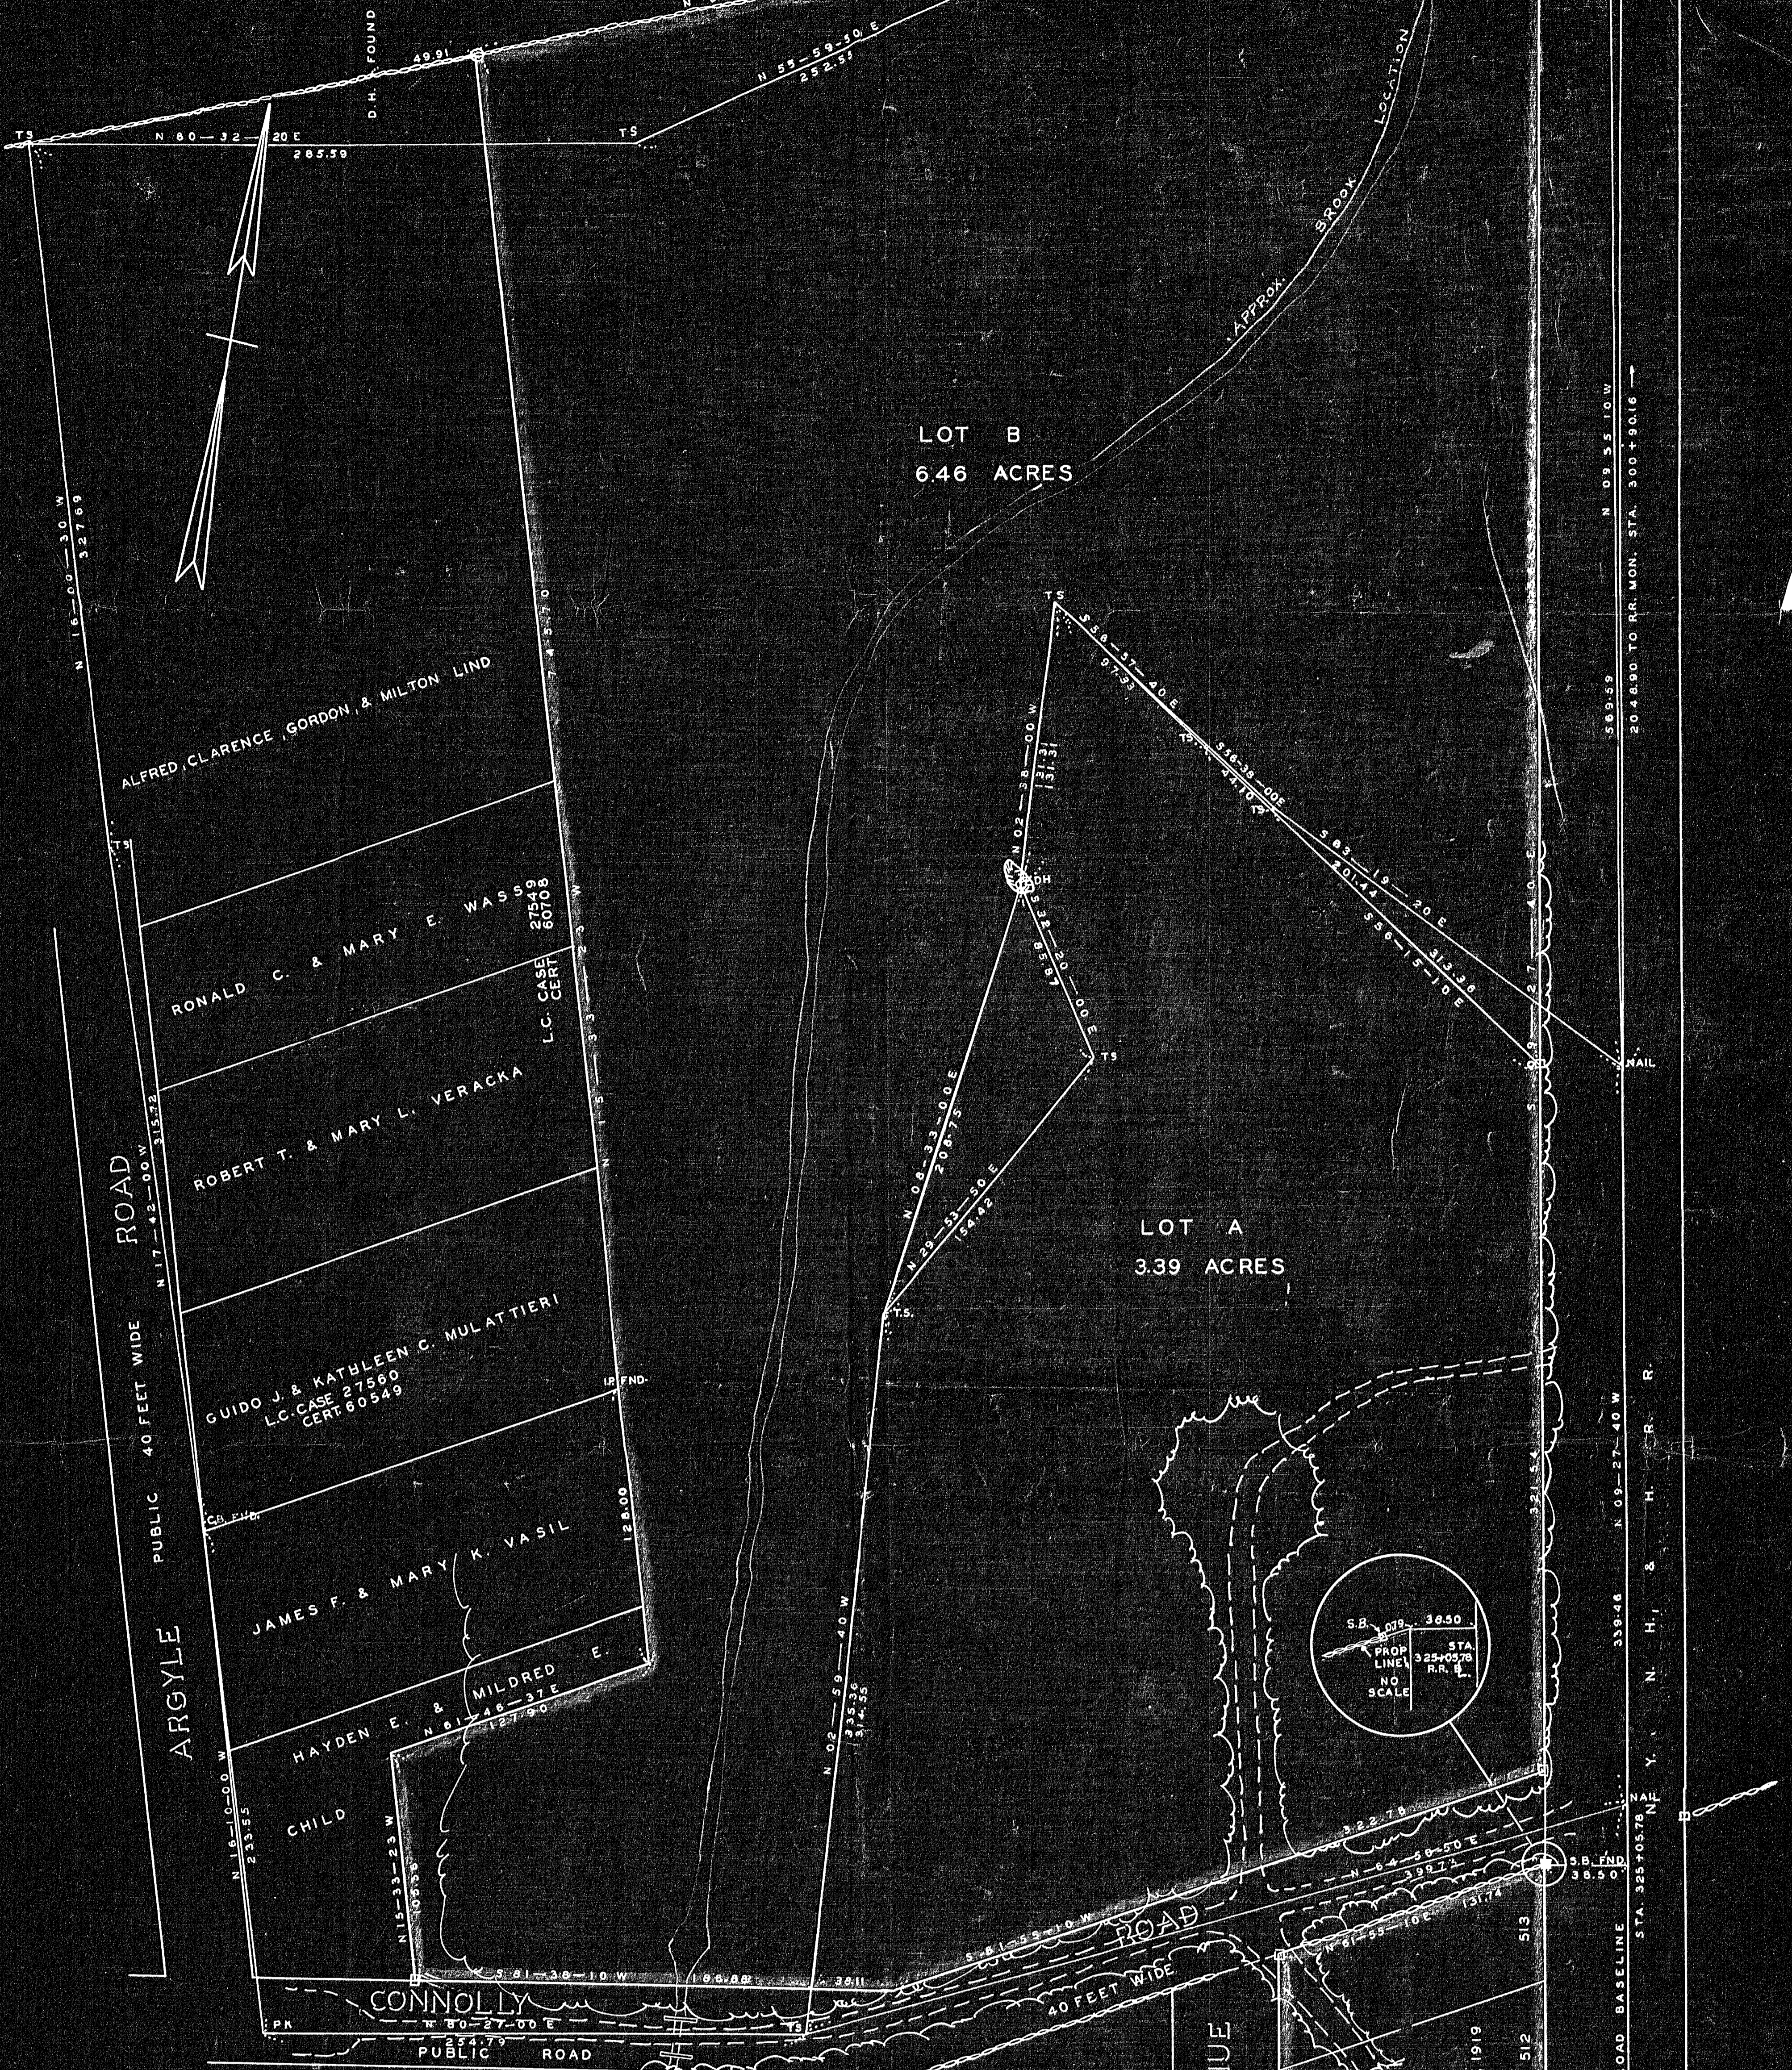


30456  
MAY BE  
FILED  
1-13-61  
Date By WJS

AVON PLANNING BOARD  
APPROVAL UNDER SUBDIVISION CONTROL LAW  
NOT REQUIRED  
*James P. MacPherson*  
*Charles E. O'Neil*  
*Norman C. Wan*  
DATE *May 12, 1960*

# PLAN OF LAND IN AVON, NORFOLK COUNTY, MASS.

SCALE 1"=40' MAY 5, 1960  
REVISED NOV. 14, 1960

THE SCHUYLER CLAPP CO.  
BRAintree, MASS.

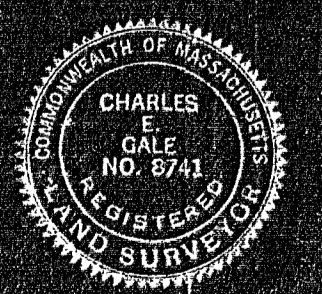

I CERTIFY THAT THIS ACTUAL SURVEY WAS  
MADE ON THE GROUND IN ACCORDANCE WITH  
LAND COURT INSTRUCTIONS OF 1959 IN  
FEBRUARY, 1960.

by *Charles E. O'Neil*  
REGISTERED LAND SURVEYOR  
Re-examined in the field on Oct. 6, 1960.  
*Charles E. O'Neil*

PLANNING BOARD APPROVAL
DATE:

BROCKTON PLANNING BOARD  
APPROVAL UNDER THE SUBDIVISION  
CONTROL LAW NOT REQUIRED.  
DATE *May 27, 1960*  
*Robert M. O'Connell* CLERK

□ - DENOTES CONC. BOUNDS TO BE SET.  
○ - DENOTES L.C. DISCS TO BE SET.

