



BOSTON-PROVIDENCE PIKE
 (State Hwy.) (Public)
 (80 Ft. wide)

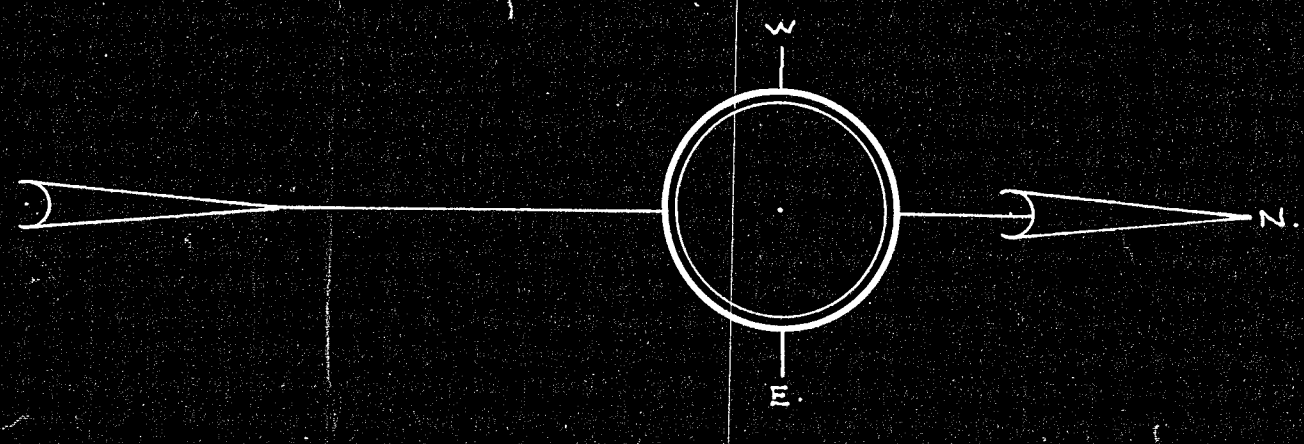


Approval under Subdivision Control
 Law not required.
 Walter P. Ryan, Engineer
 Jan 25, 1961
 Planning Board - Town of Norwood.

**PLAN OF LAND
 IN
 NORWOOD, MASS.**
 SCALE: 1" = 60 FT. DEC. 30, 1960
 NORWOOD ENGINEERING CO. INC.
 CIVIL ENGINEERS
 NORWOOD, MASS.

I certify that this actual survey was made on the ground
 in accordance with the Land Court Instructions of 1955 on or
 between Aug. 3, 1960 and Dec. 29, 1960
 Dec. 30, 1960 James D. Espinosa

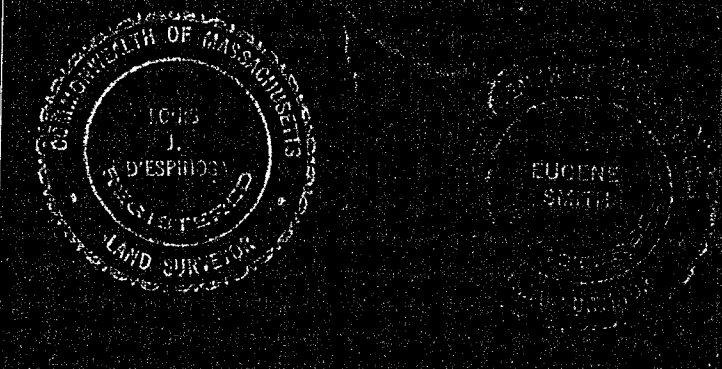

Munroe Langstroth, Inc.

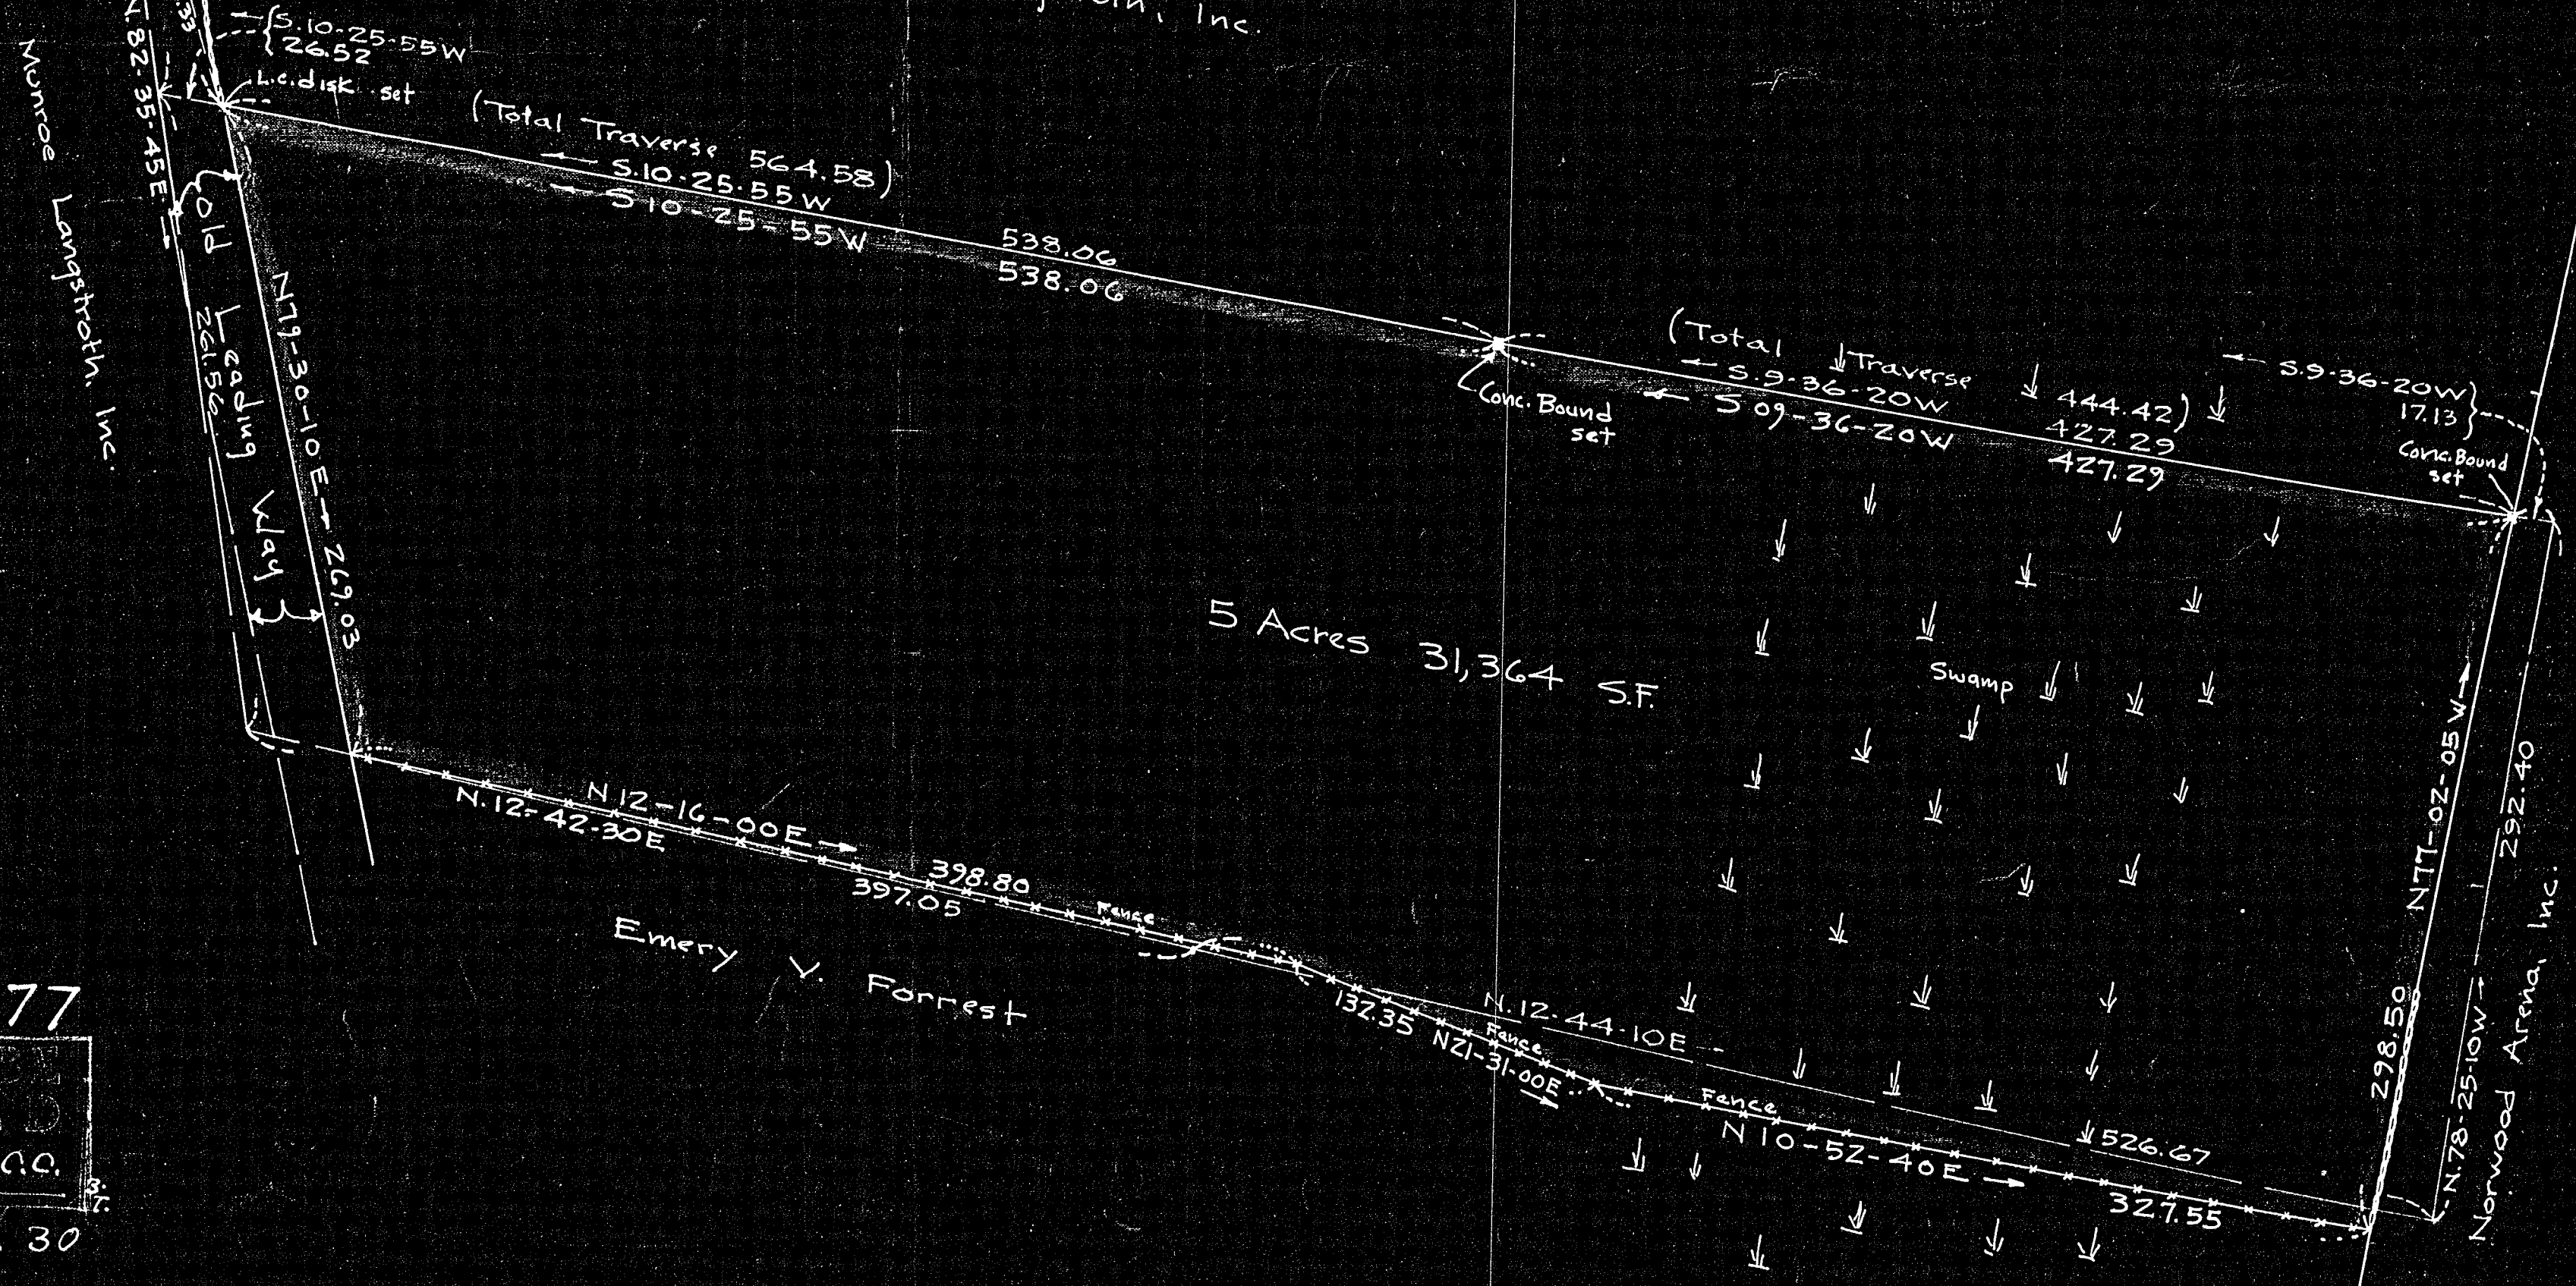

30477
 LAND FILED
 1-25-61 P.C.O.
 Norw. Co. P. 30