



See Sub-sketch below for Ld.Ct. ties.

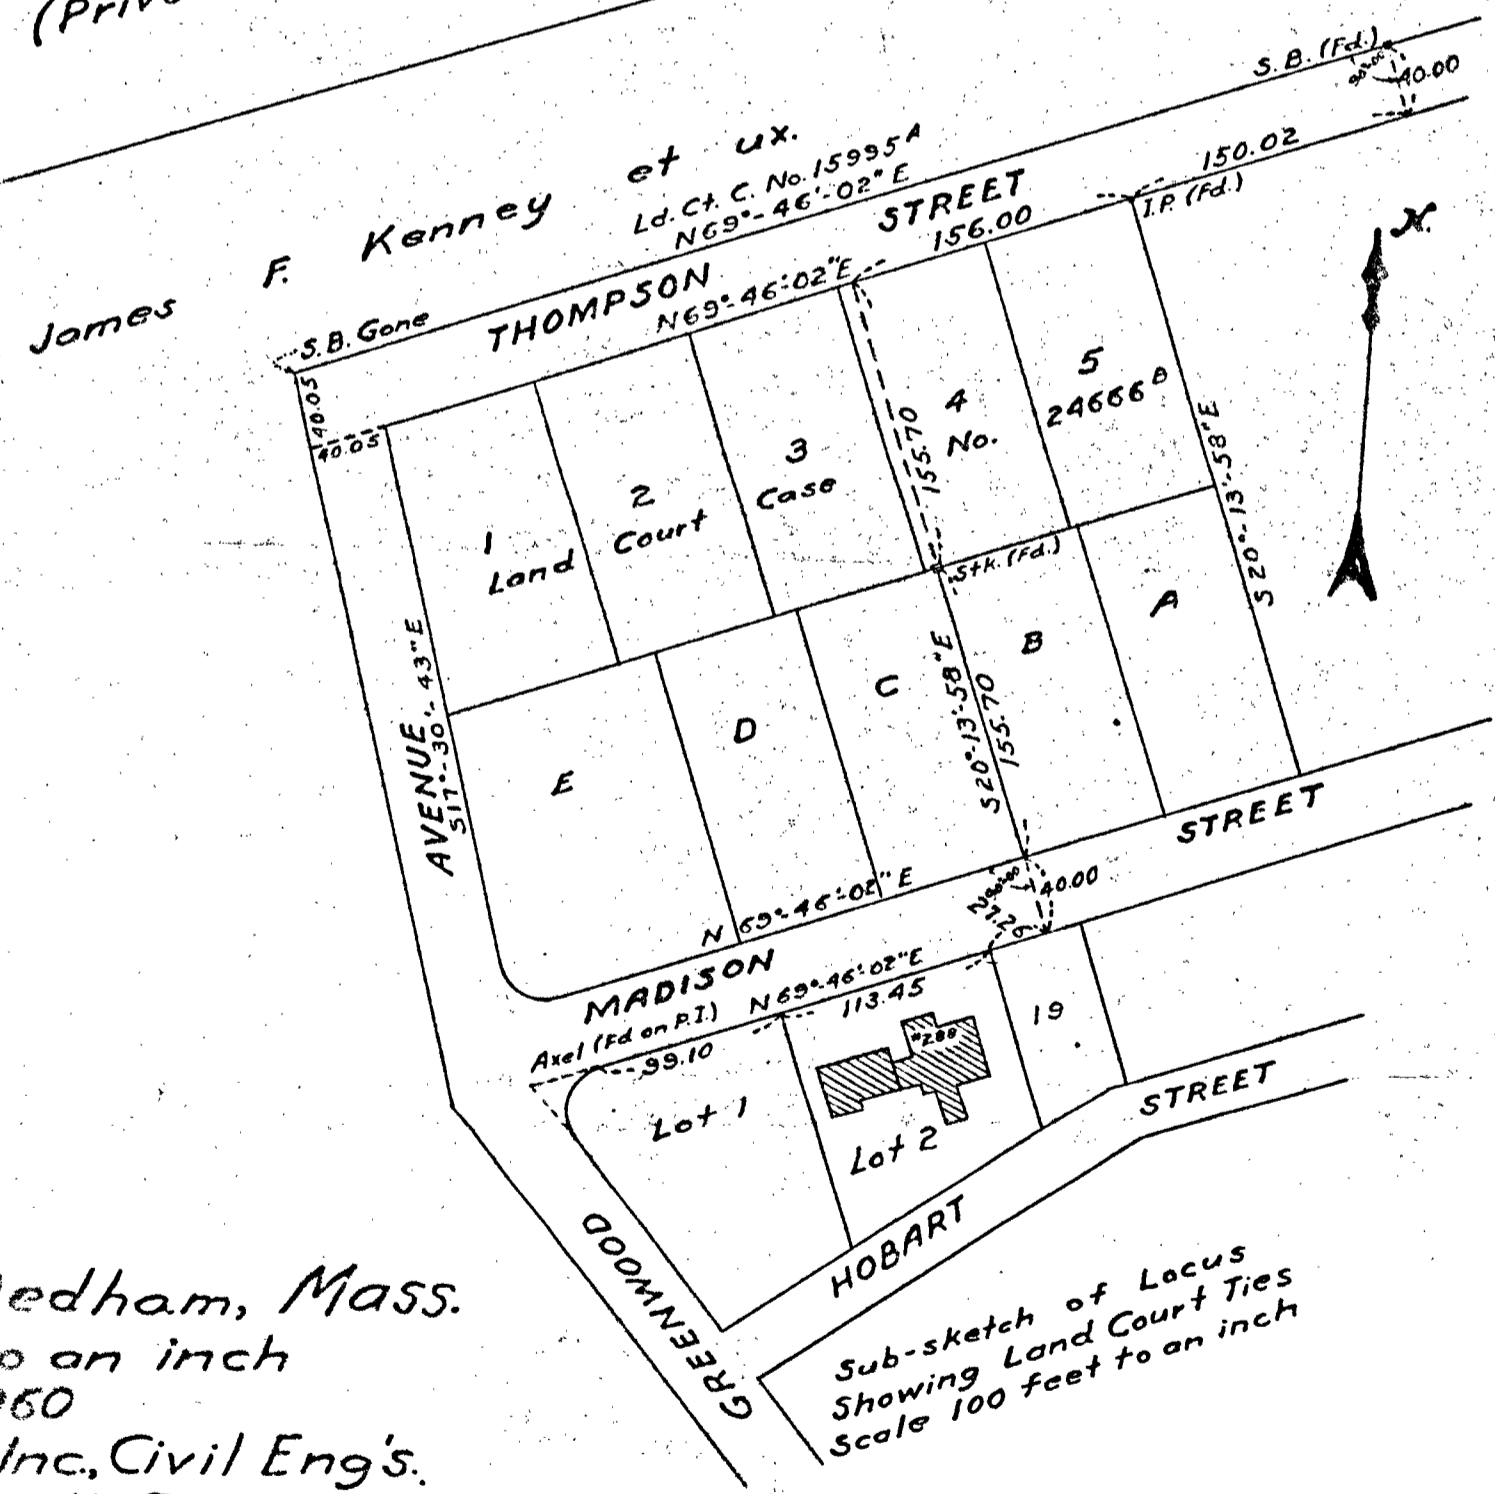

Plan of Land in Dedham, Mass.  
 Scale 20 feet to an inch  
 June 10, 1960  
 Ernest W. Branch Inc. Civil Eng's.  
 Robert S. Booth Sr.  
 11 Adams Building, Quincy

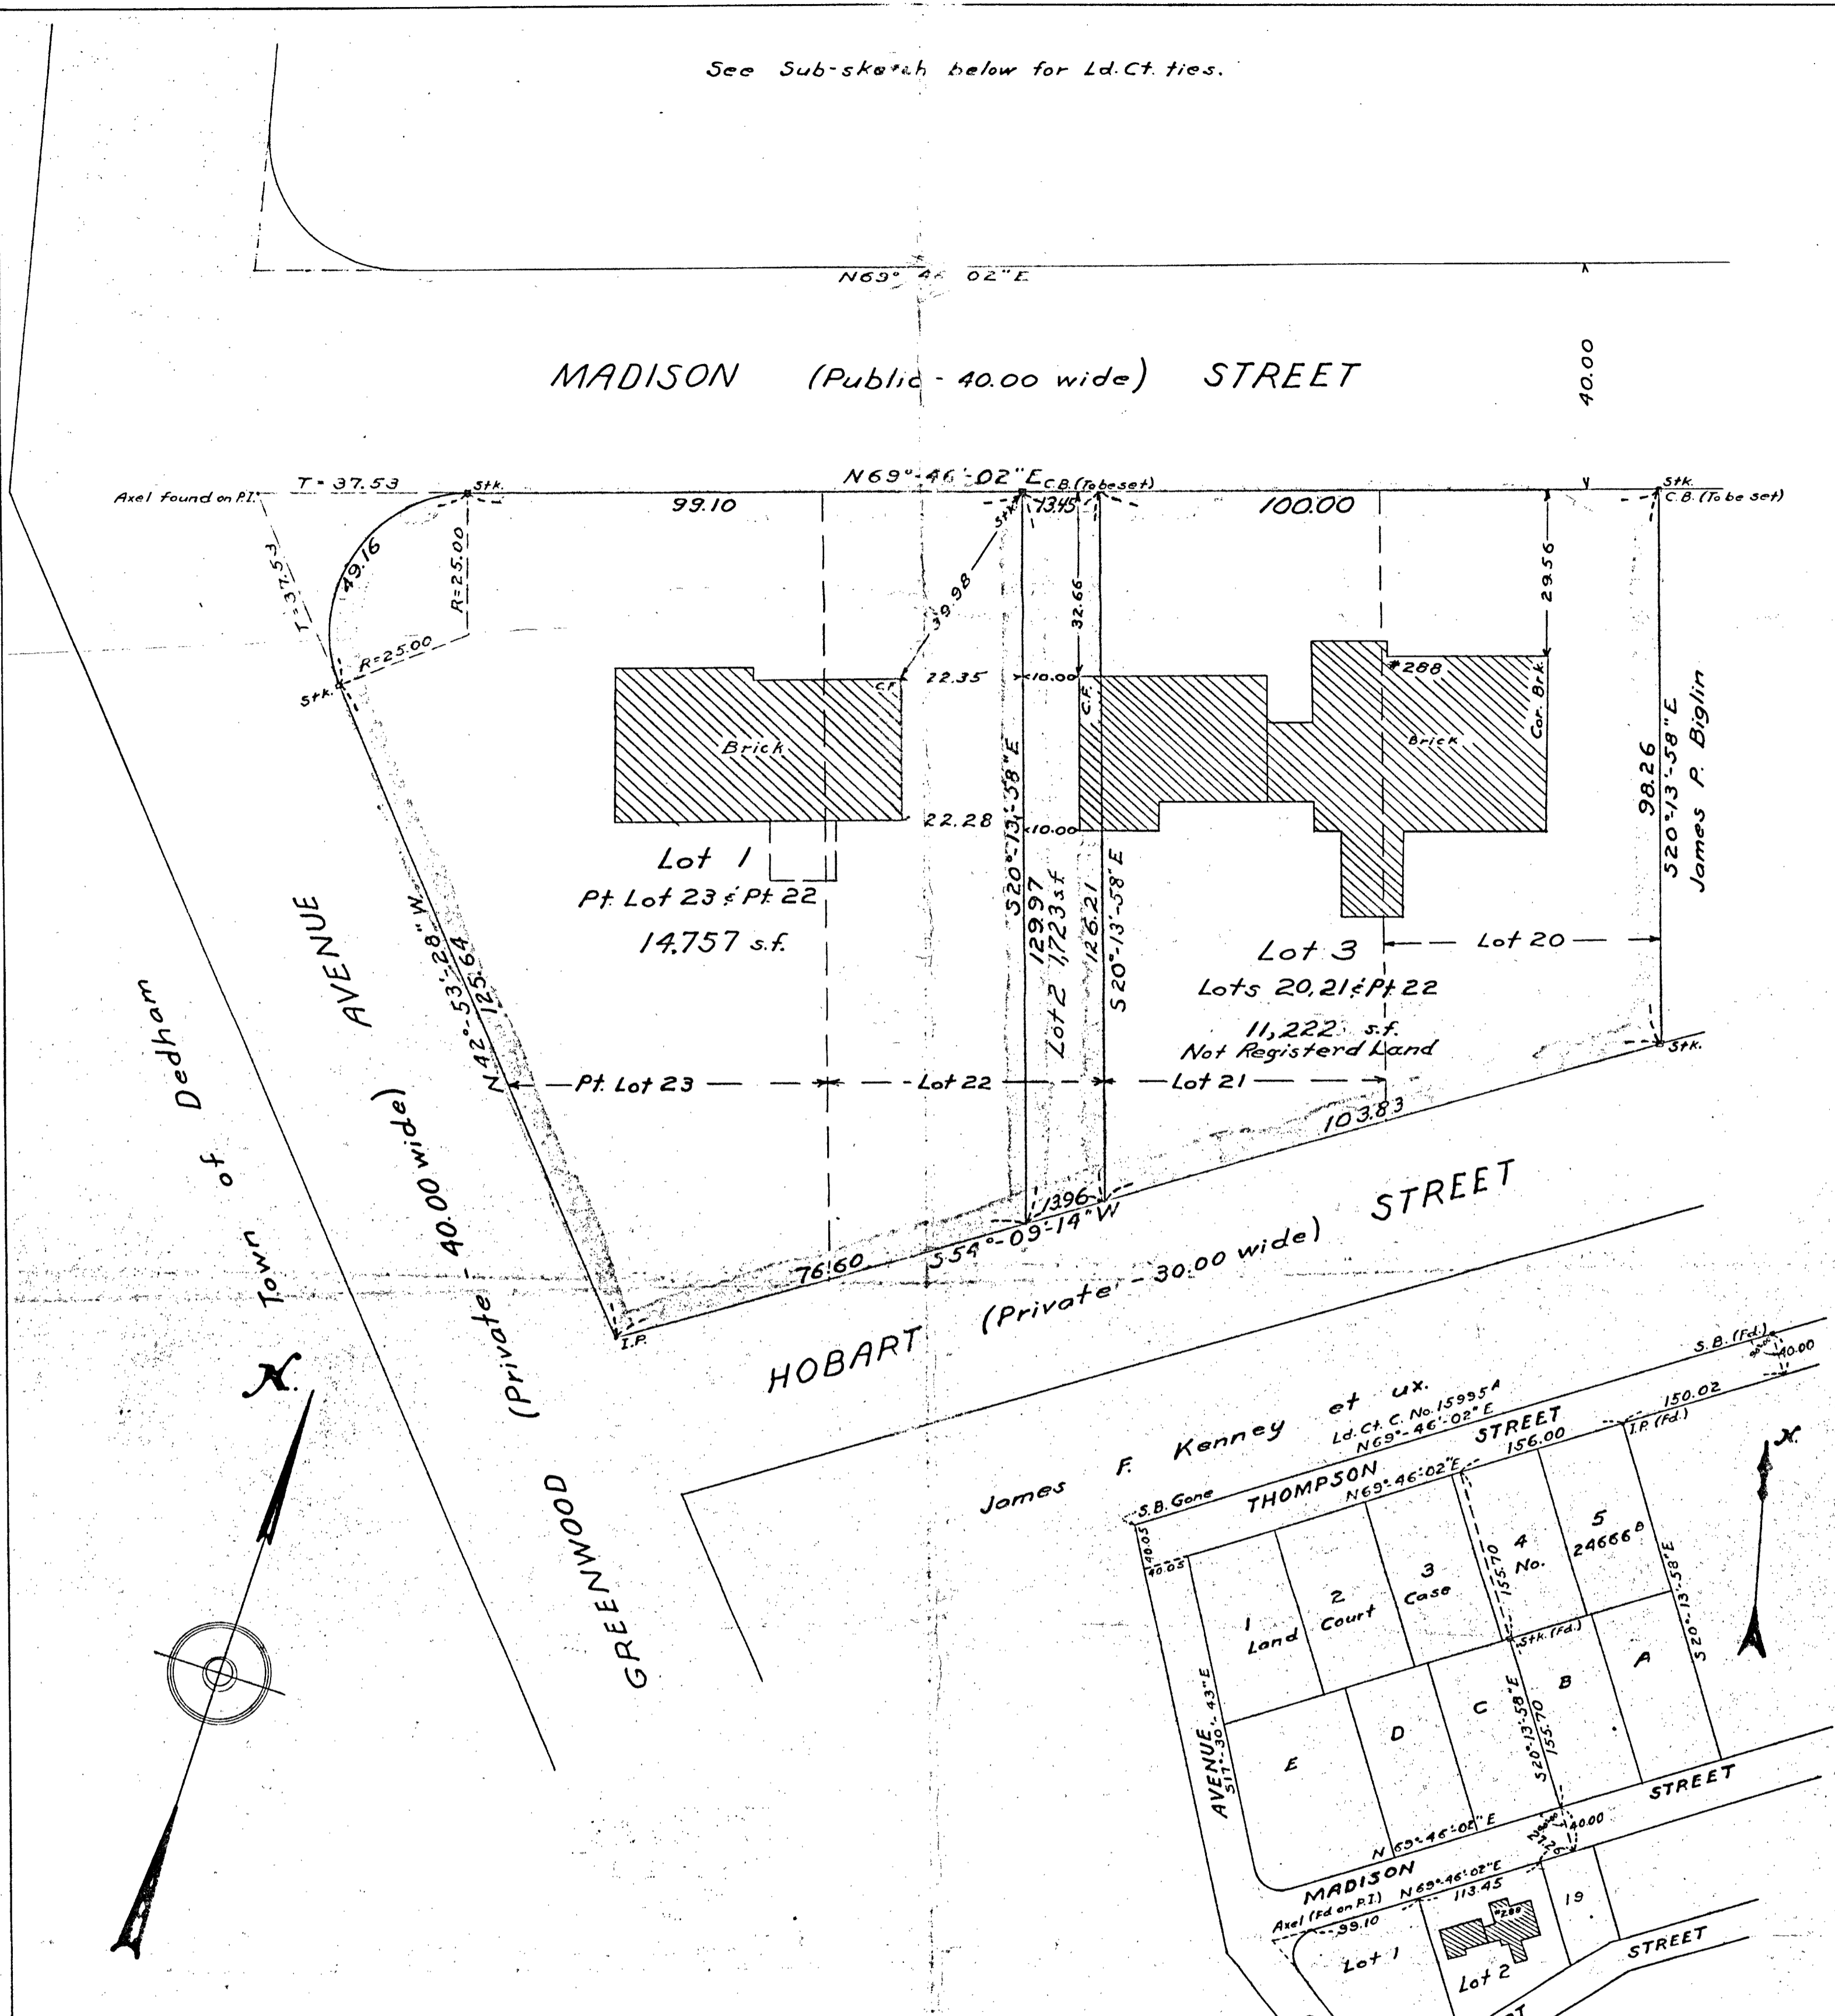

Approval under Subdivision Control Law not required.

Date: JUNE 13 1960  
Paul Hayward  
Richard Bancroft  
Arthur L. Jullian  
 Dedham Planning Board

I certify that this actual survey was made on the ground in accordance with the Land Court instructions of 1959 between May 1, and June 9, 1960.

June 11, 1960 Robert S. Booth Sr. Engineer

Note: Conditions on the ground are the same as shown above. March 14, 1961 Robert S. Booth Sr. C.E.