
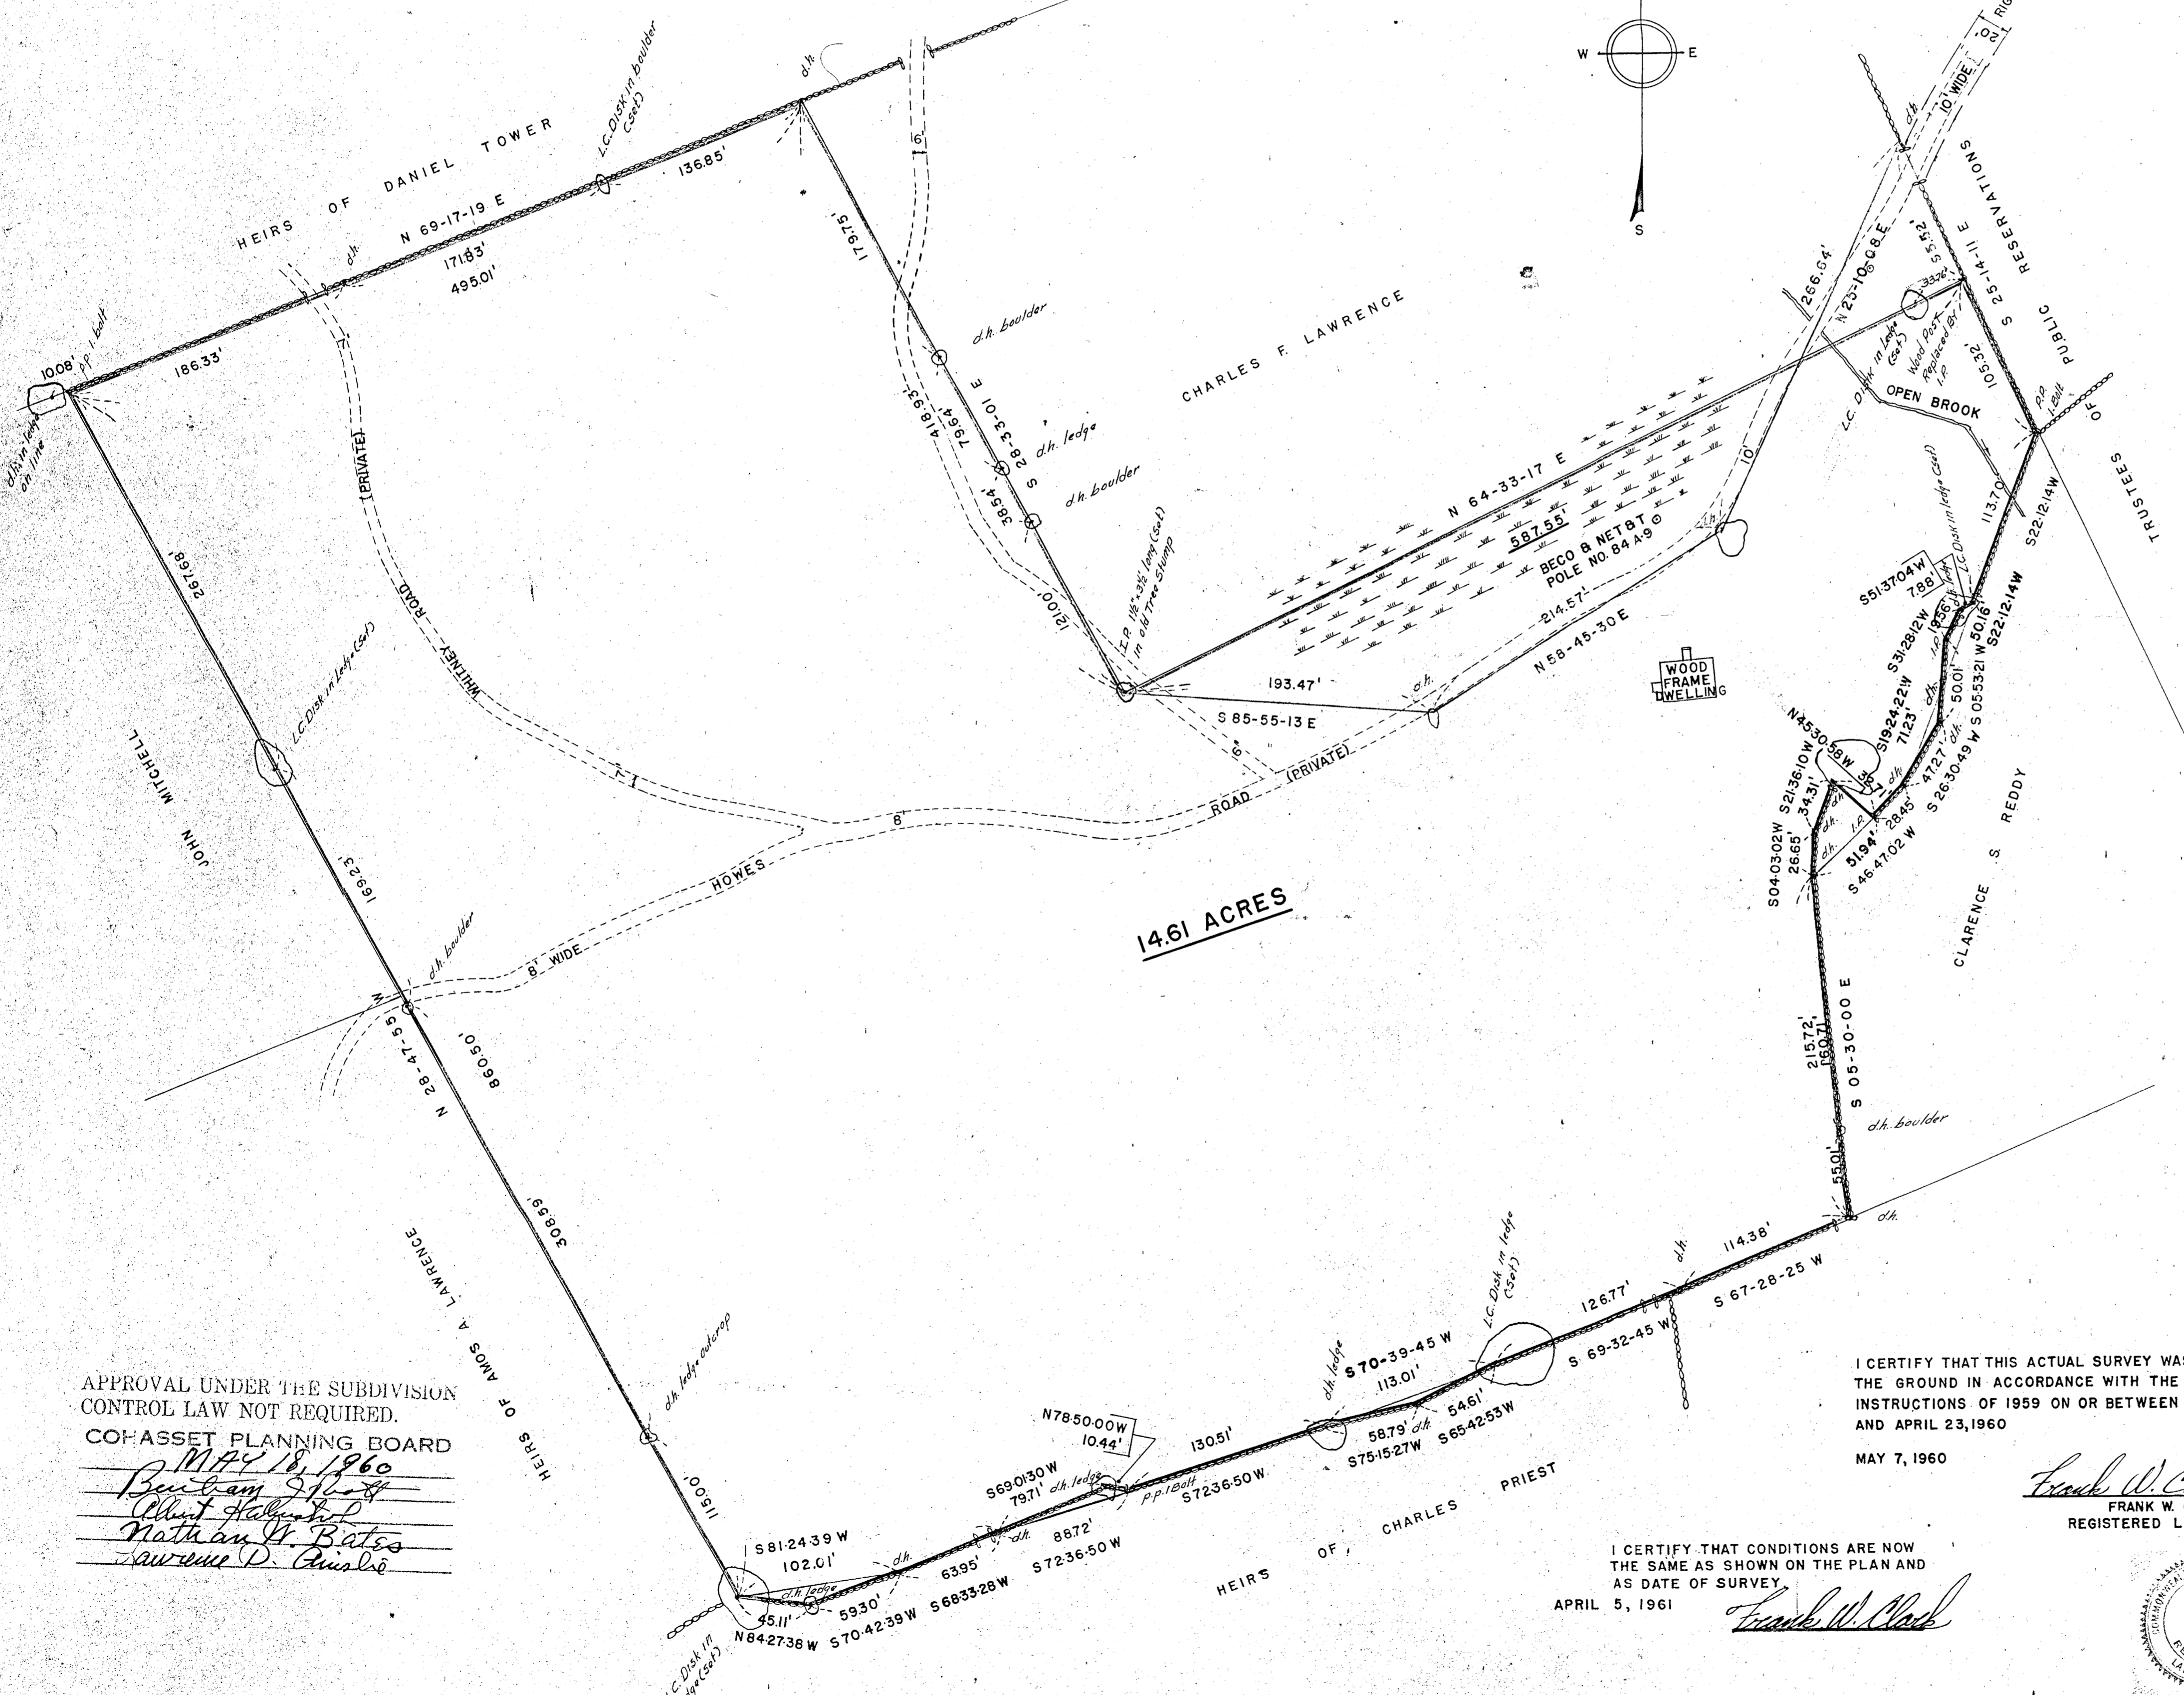




**PLAN OF LAND
IN
COHASSET, MASS.
SCALE 1" = 60'
MAY 7, 1960
DAMIGELLA & CLARK
CIVIL ENGINEERS & SURVEYORS — BOSTON, MASS.**

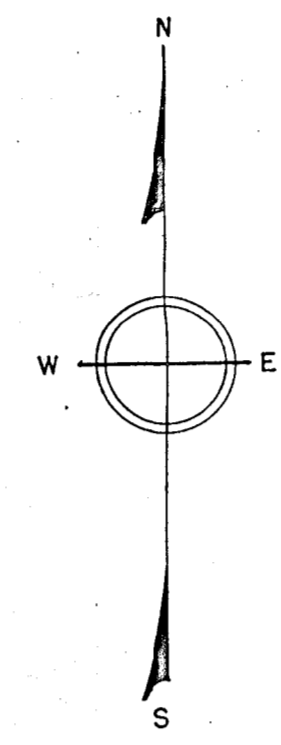

APPROVAL UNDER THE SUBDIVISION CONTROL LAW NOT REQUIRED.
COHASSET PLANNING BOARD
MAY 18, 1960
Burton S. ...
Alvin ...
Nathan H. Bates
Lawrence D. ...

I CERTIFY THAT THIS ACTUAL SURVEY WAS MADE ON THE GROUND IN ACCORDANCE WITH THE LAND COURT INSTRUCTIONS OF 1959 ON OR BETWEEN APRIL 10, 1960 AND APRIL 23, 1960
MAY 7, 1960
Frank W. Clark
FRANK W. CLARK
REGISTERED LAND SURVEYOR

I CERTIFY THAT CONDITIONS ARE NOW THE SAME AS SHOWN ON THE PLAN AND AS DATE OF SURVEY
APRIL 5, 1961
Frank W. Clark

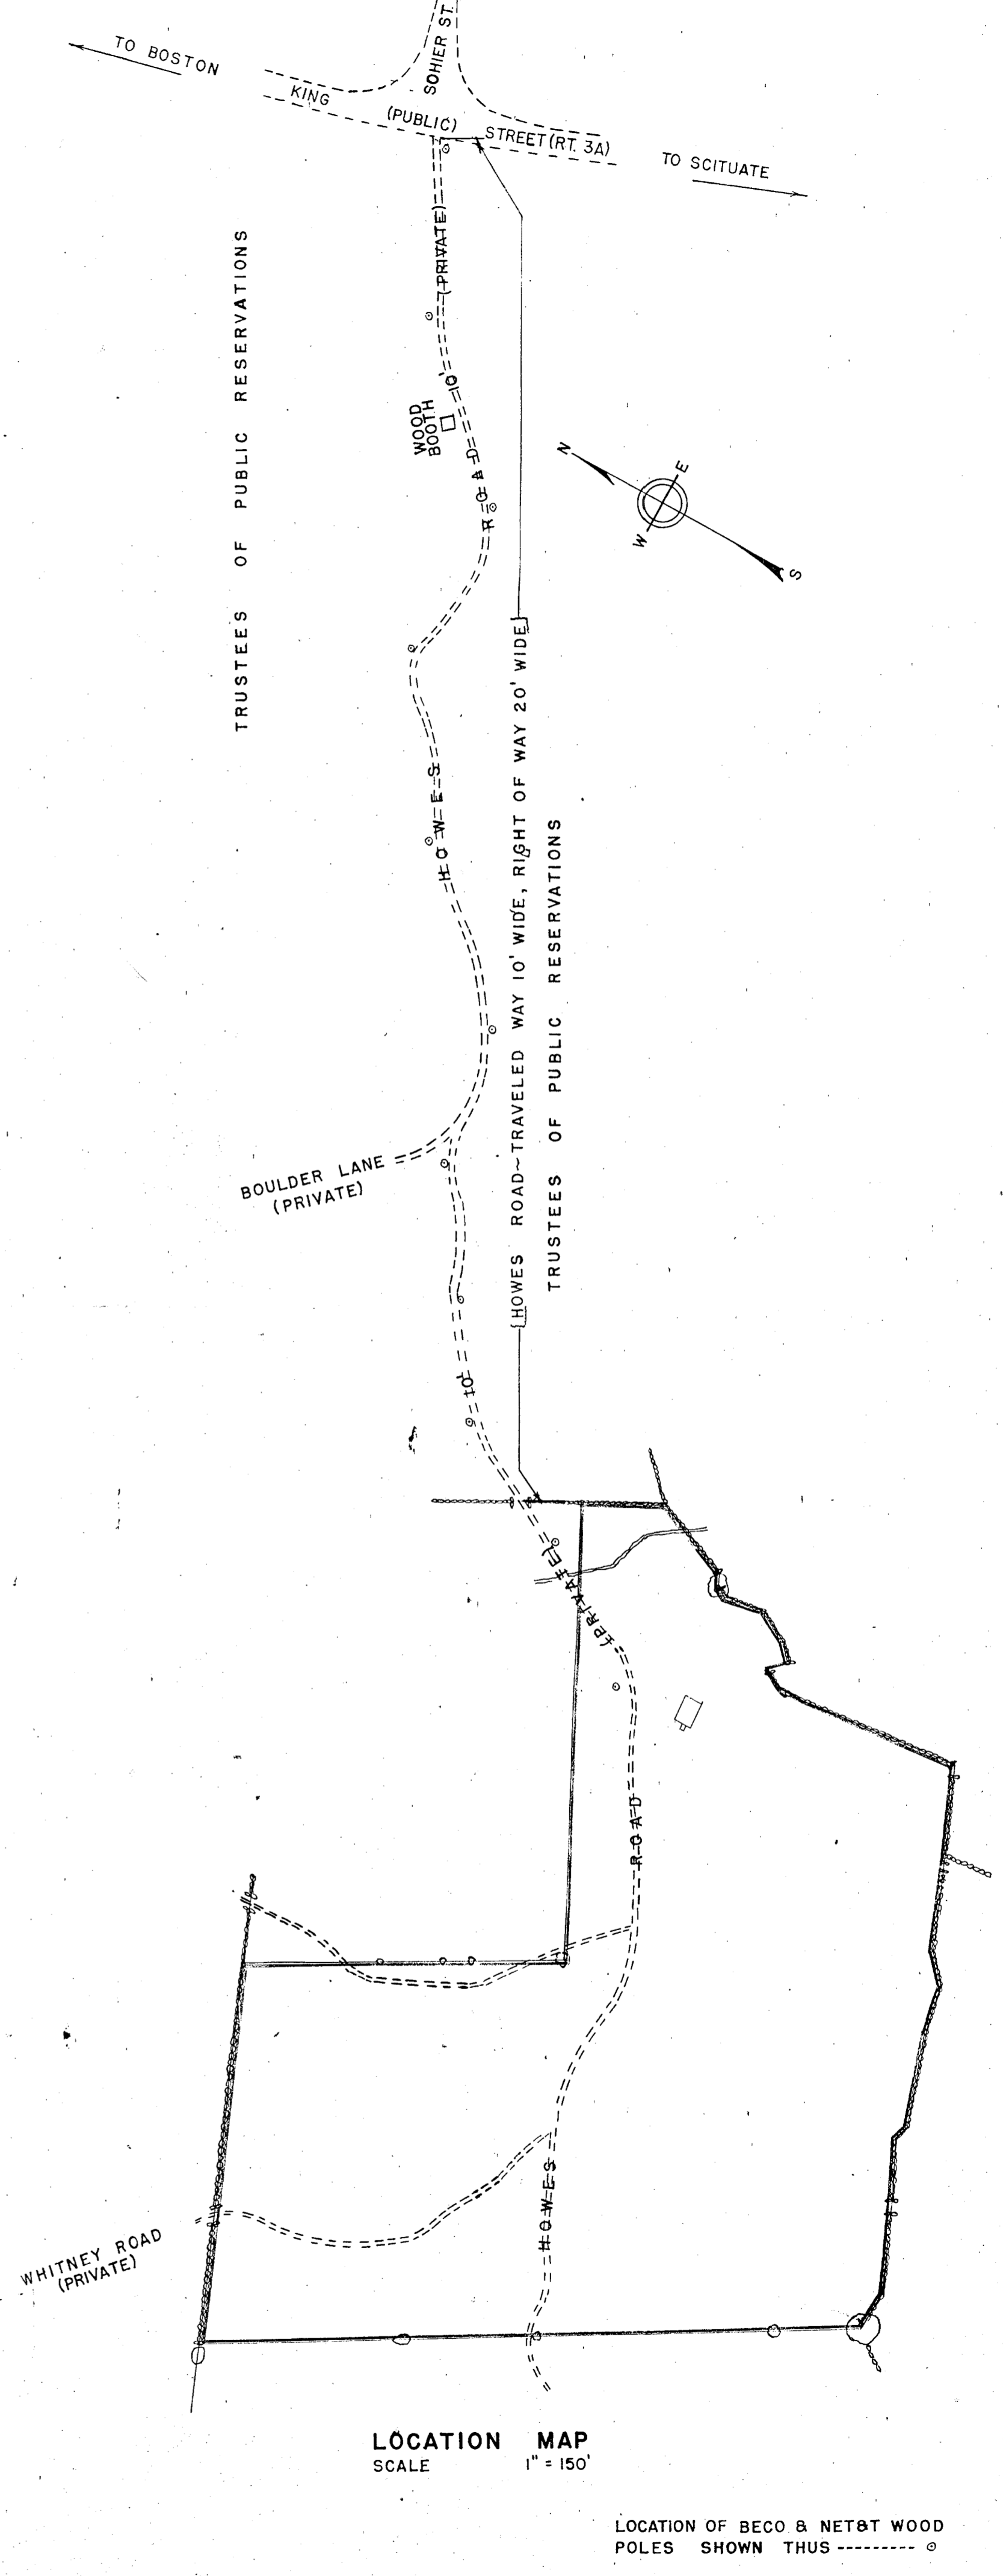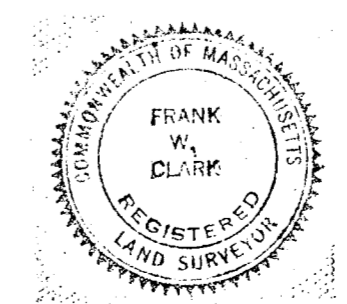

LOCATION MAP
SCALE 1" = 150'

LOCATION OF BECO & NETBT WOOD POLES SHOWN THUS -----