

PETITIONERS PLAN OF LAND  
IN  
DEDHAM, MASS.

DEDHAM PLANNING BOARD  
Approval under the Subdivision  
Control Law not required.

SCALE: AS NOTED

APRIL 24, 1961


*Charles Bailett Co.*  
*Herbert C. Fuller*  
*Richard Favro/t*

BOWIE ENGINEERING CO.  
CIVIL ENGINEERS & LAND SURVEYORS  
MILLIS, MASS.

I certify that this plan was made from an actual  
survey conducted on the ground in accordance  
with the Ld. Ct. Instructions of 1959, on or between  
2-16-61 & 4-7-61

Date: June 12, 1961

May 3, 1961 Russell S. Bowie  
Date Russell S. Bowie

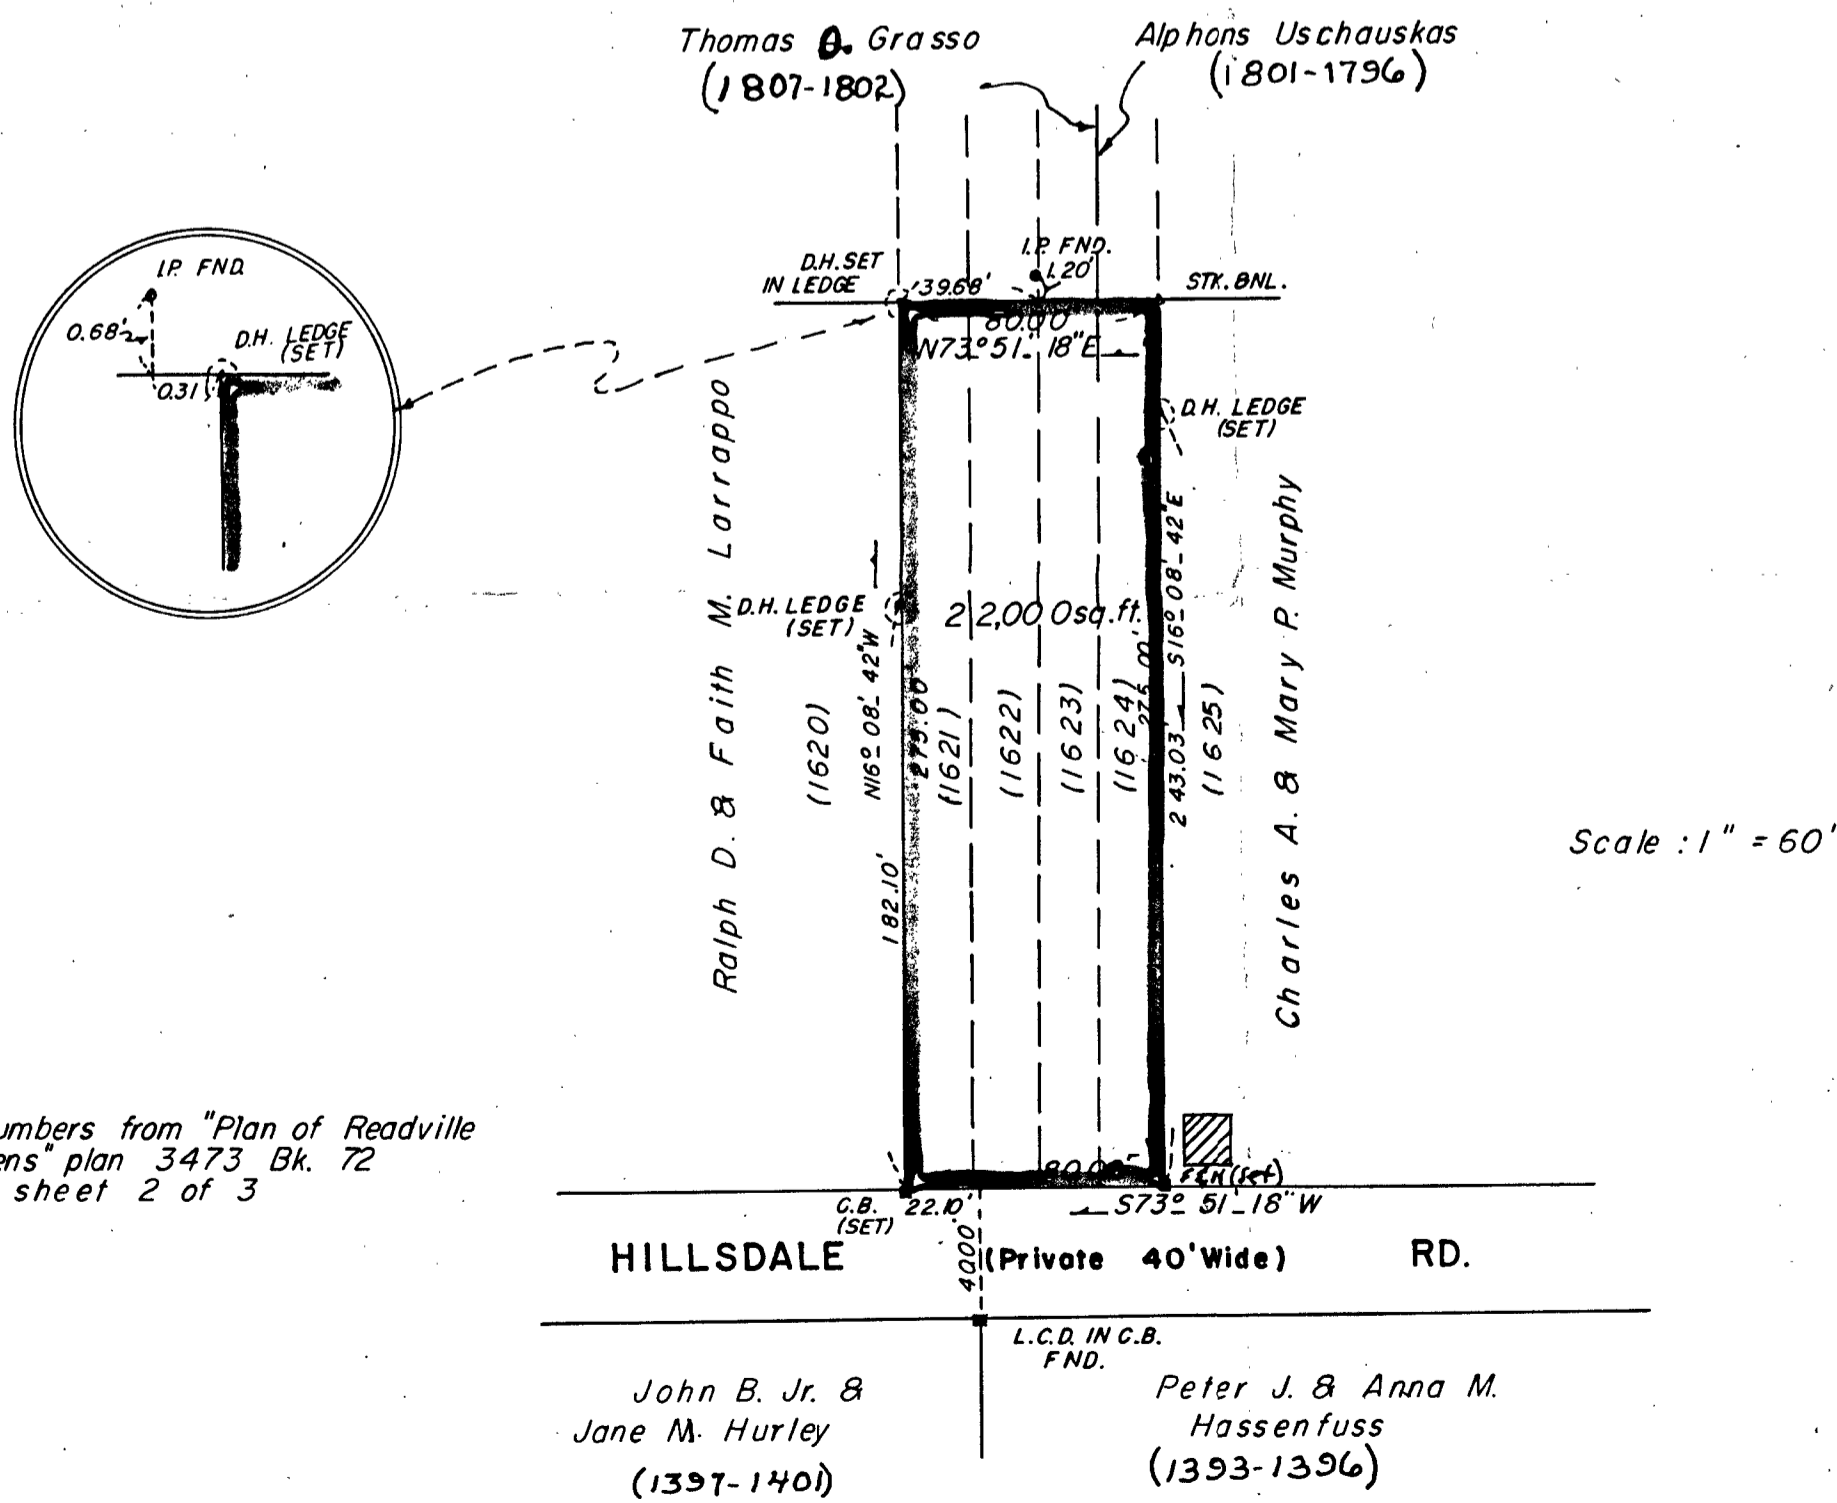

Note: Lot numbers from "Plan of Readville  
Gardens" plan 3473 Bk. 72  
See sheet 2 of 3