
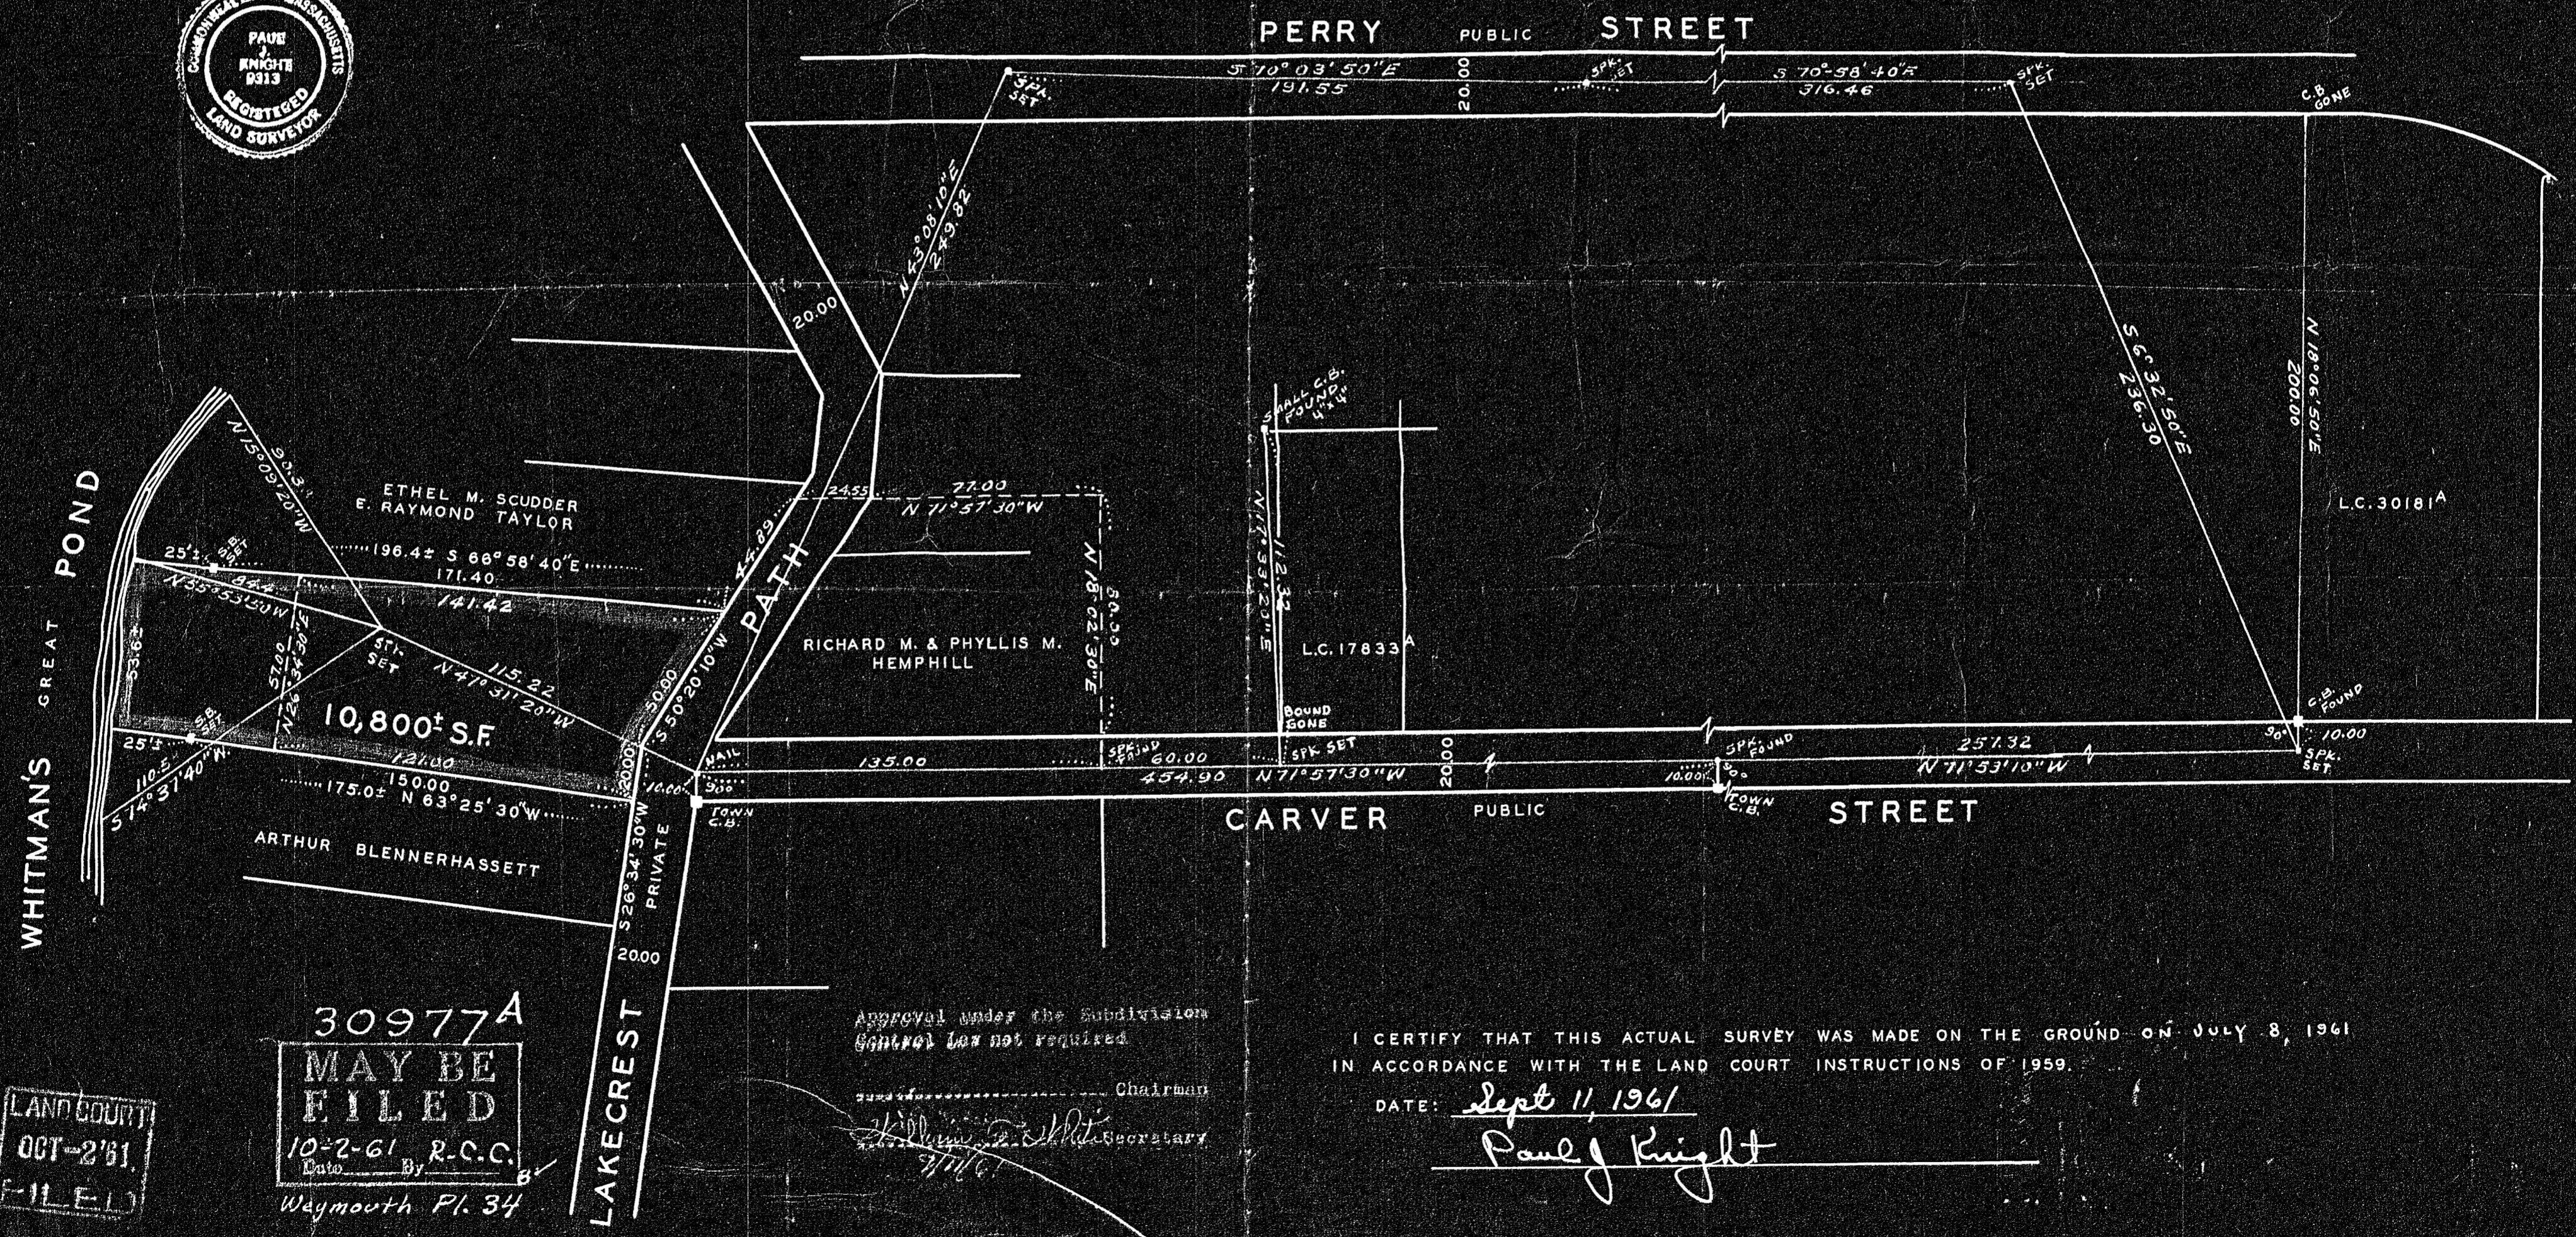


PLAN OF LAND IN
WEYMOUTH, NORFOLK CO., MASS.

SCALE: 1"=40' SEPT. 6, 1961

PAUL J. KNIGHT, REG. SURVEYOR

56 GRIFFIN TERRACE
WEYMOUTH, MASS.

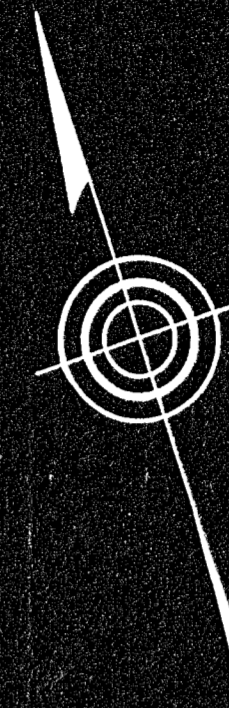

LAND COURT
OCT-2-61
FILED

30977A
MAY BE
FILED
10-2-61 R.C.C.
Date By
Weymouth Pl. 34

Approval under the Subdivision
Control Law not required

Chairman
Secretary

I CERTIFY THAT THIS ACTUAL SURVEY WAS MADE ON THE GROUND ON JULY 8, 1961
IN ACCORDANCE WITH THE LAND COURT INSTRUCTIONS OF 1959.

DATE: Sept 11, 1961

Paul J. Knight