


LOCATION PLAN
Scale: 1" = 100'

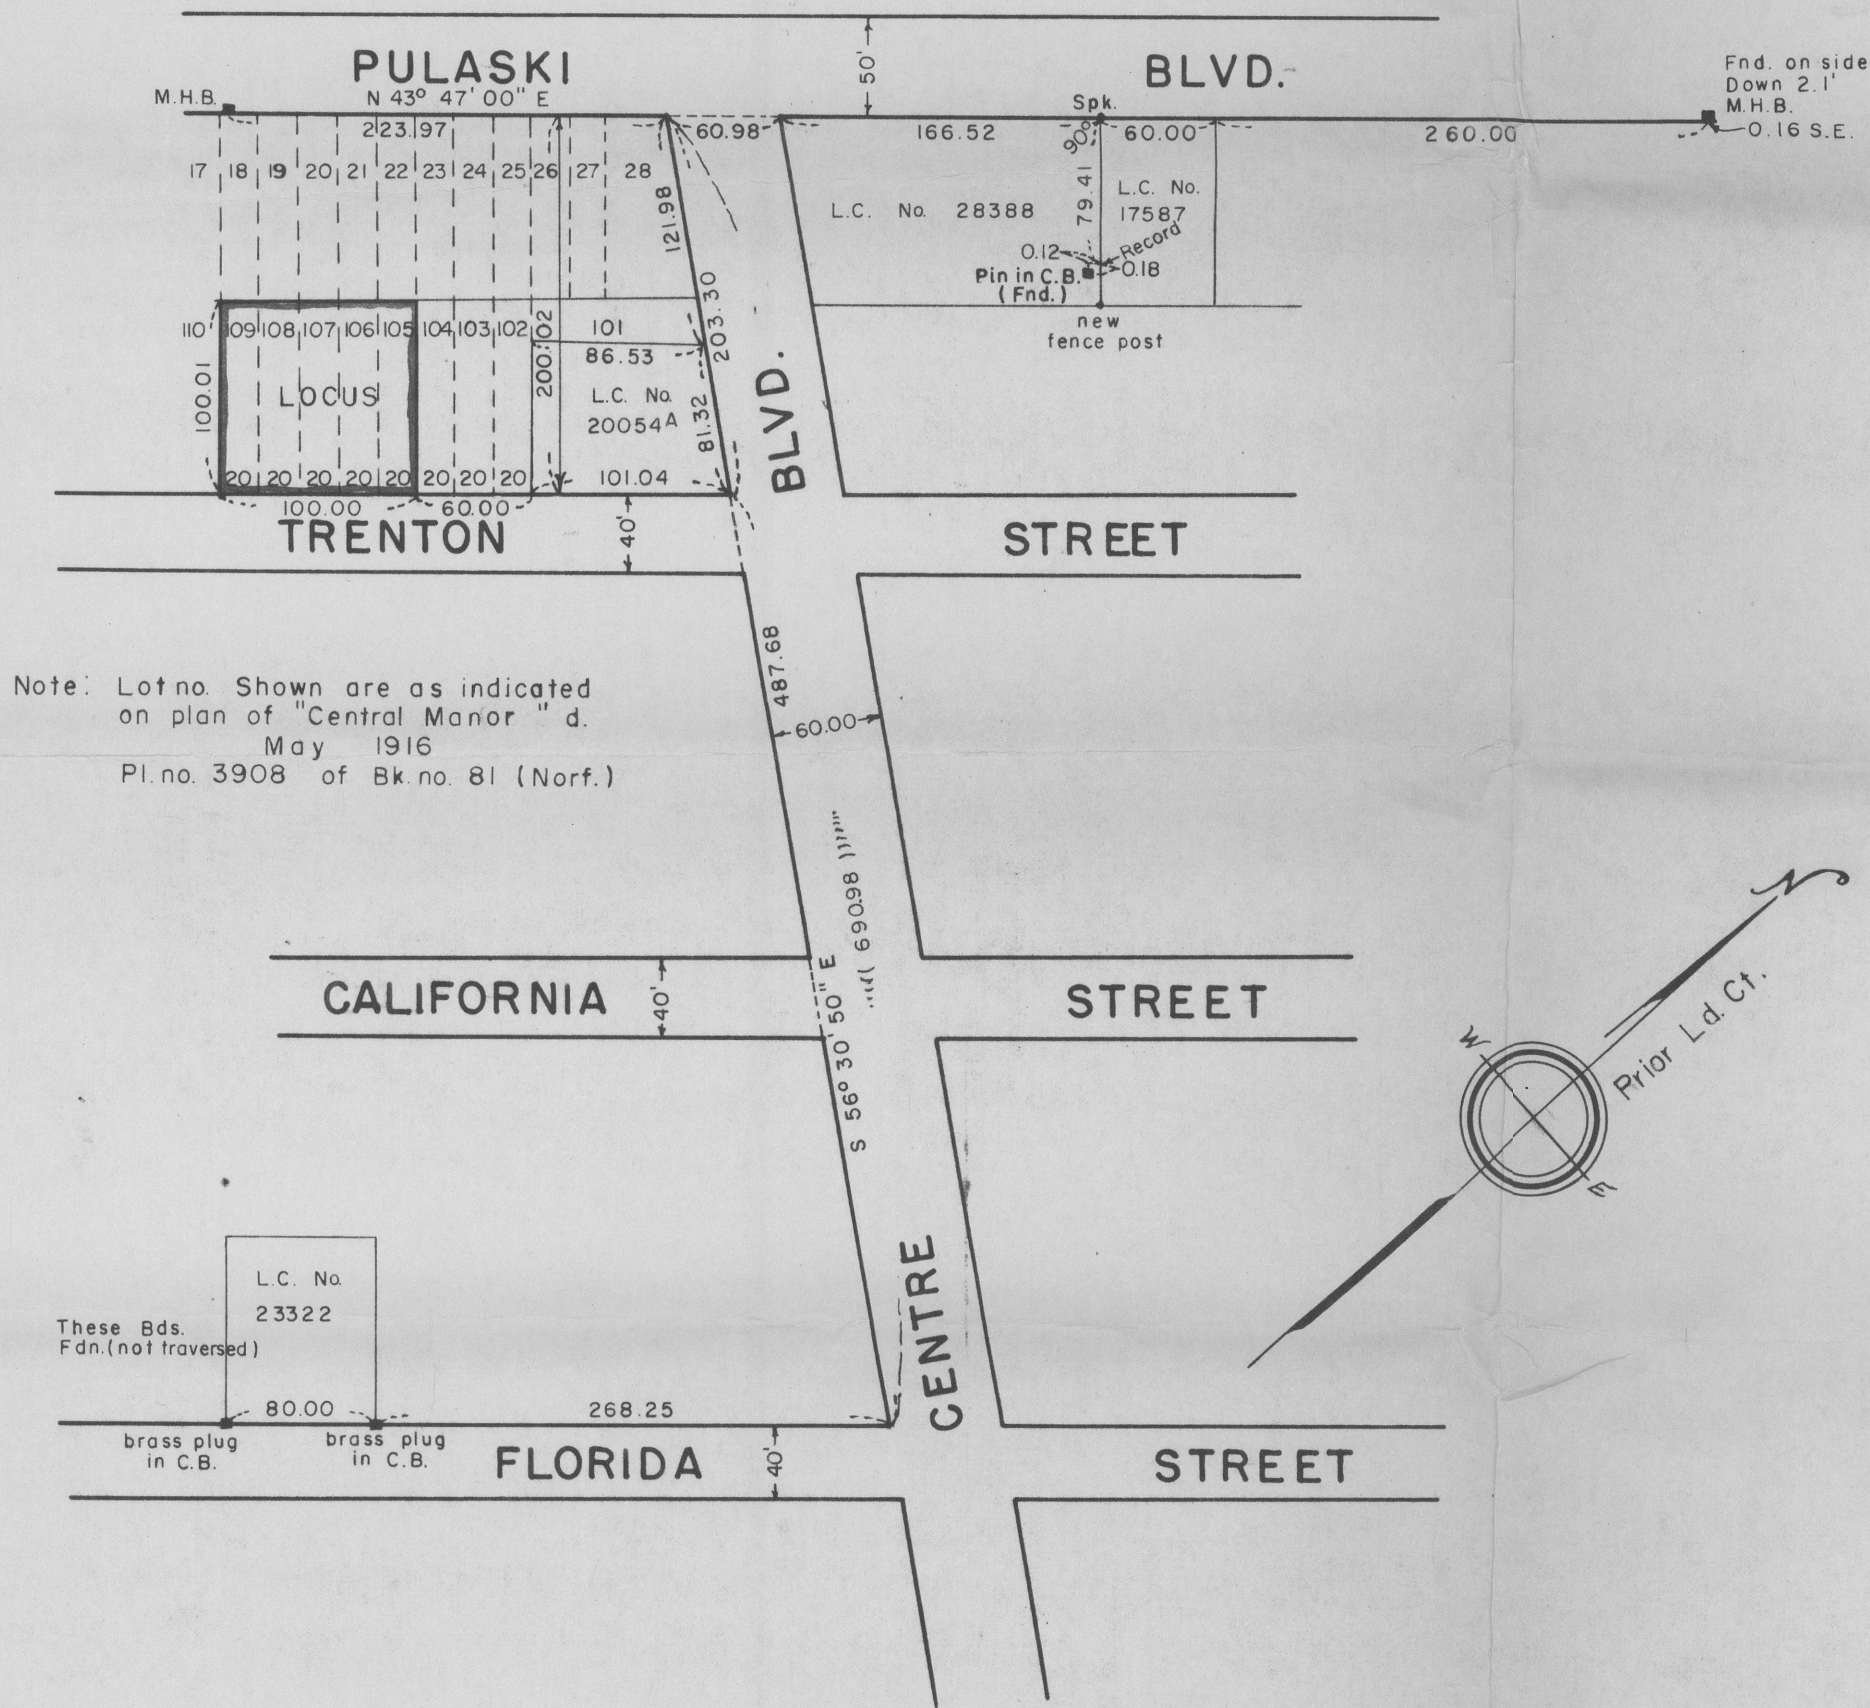

Note: Lot no. Shown are as indicated on plan of "Central Manor" d. May 1916 Pl. no. 3908 of Bk no. 81 (Norf.)

L.C. No. 23322
These Bds. Fdn. (not traversed)
brass plug in C.B.

BELLINGHAM PLANNING BOARD
Approval Not Required Under
The Subdivision Control Law.

Howard D. Richardson
Russell S. Bowie
St. Bernard Brown

Date: SEPT. 14, 1961


I certify that this plan was made from an actual survey conducted on the ground in accordance with the land court instructions of 1959 on or between Aug. 16, 1961 and Aug. 18, 1961.

Russell S. Bowie Oct. 2, 1961

PETITIONERS PLAN OF LAND IN
BELLINGHAM MASS.
(Registry District of Norfolk)

Scales: as noted Sept. 6, 1961

Bowie Engineering Co. Millis Mass.
Civil Engineers & Land Surveyors

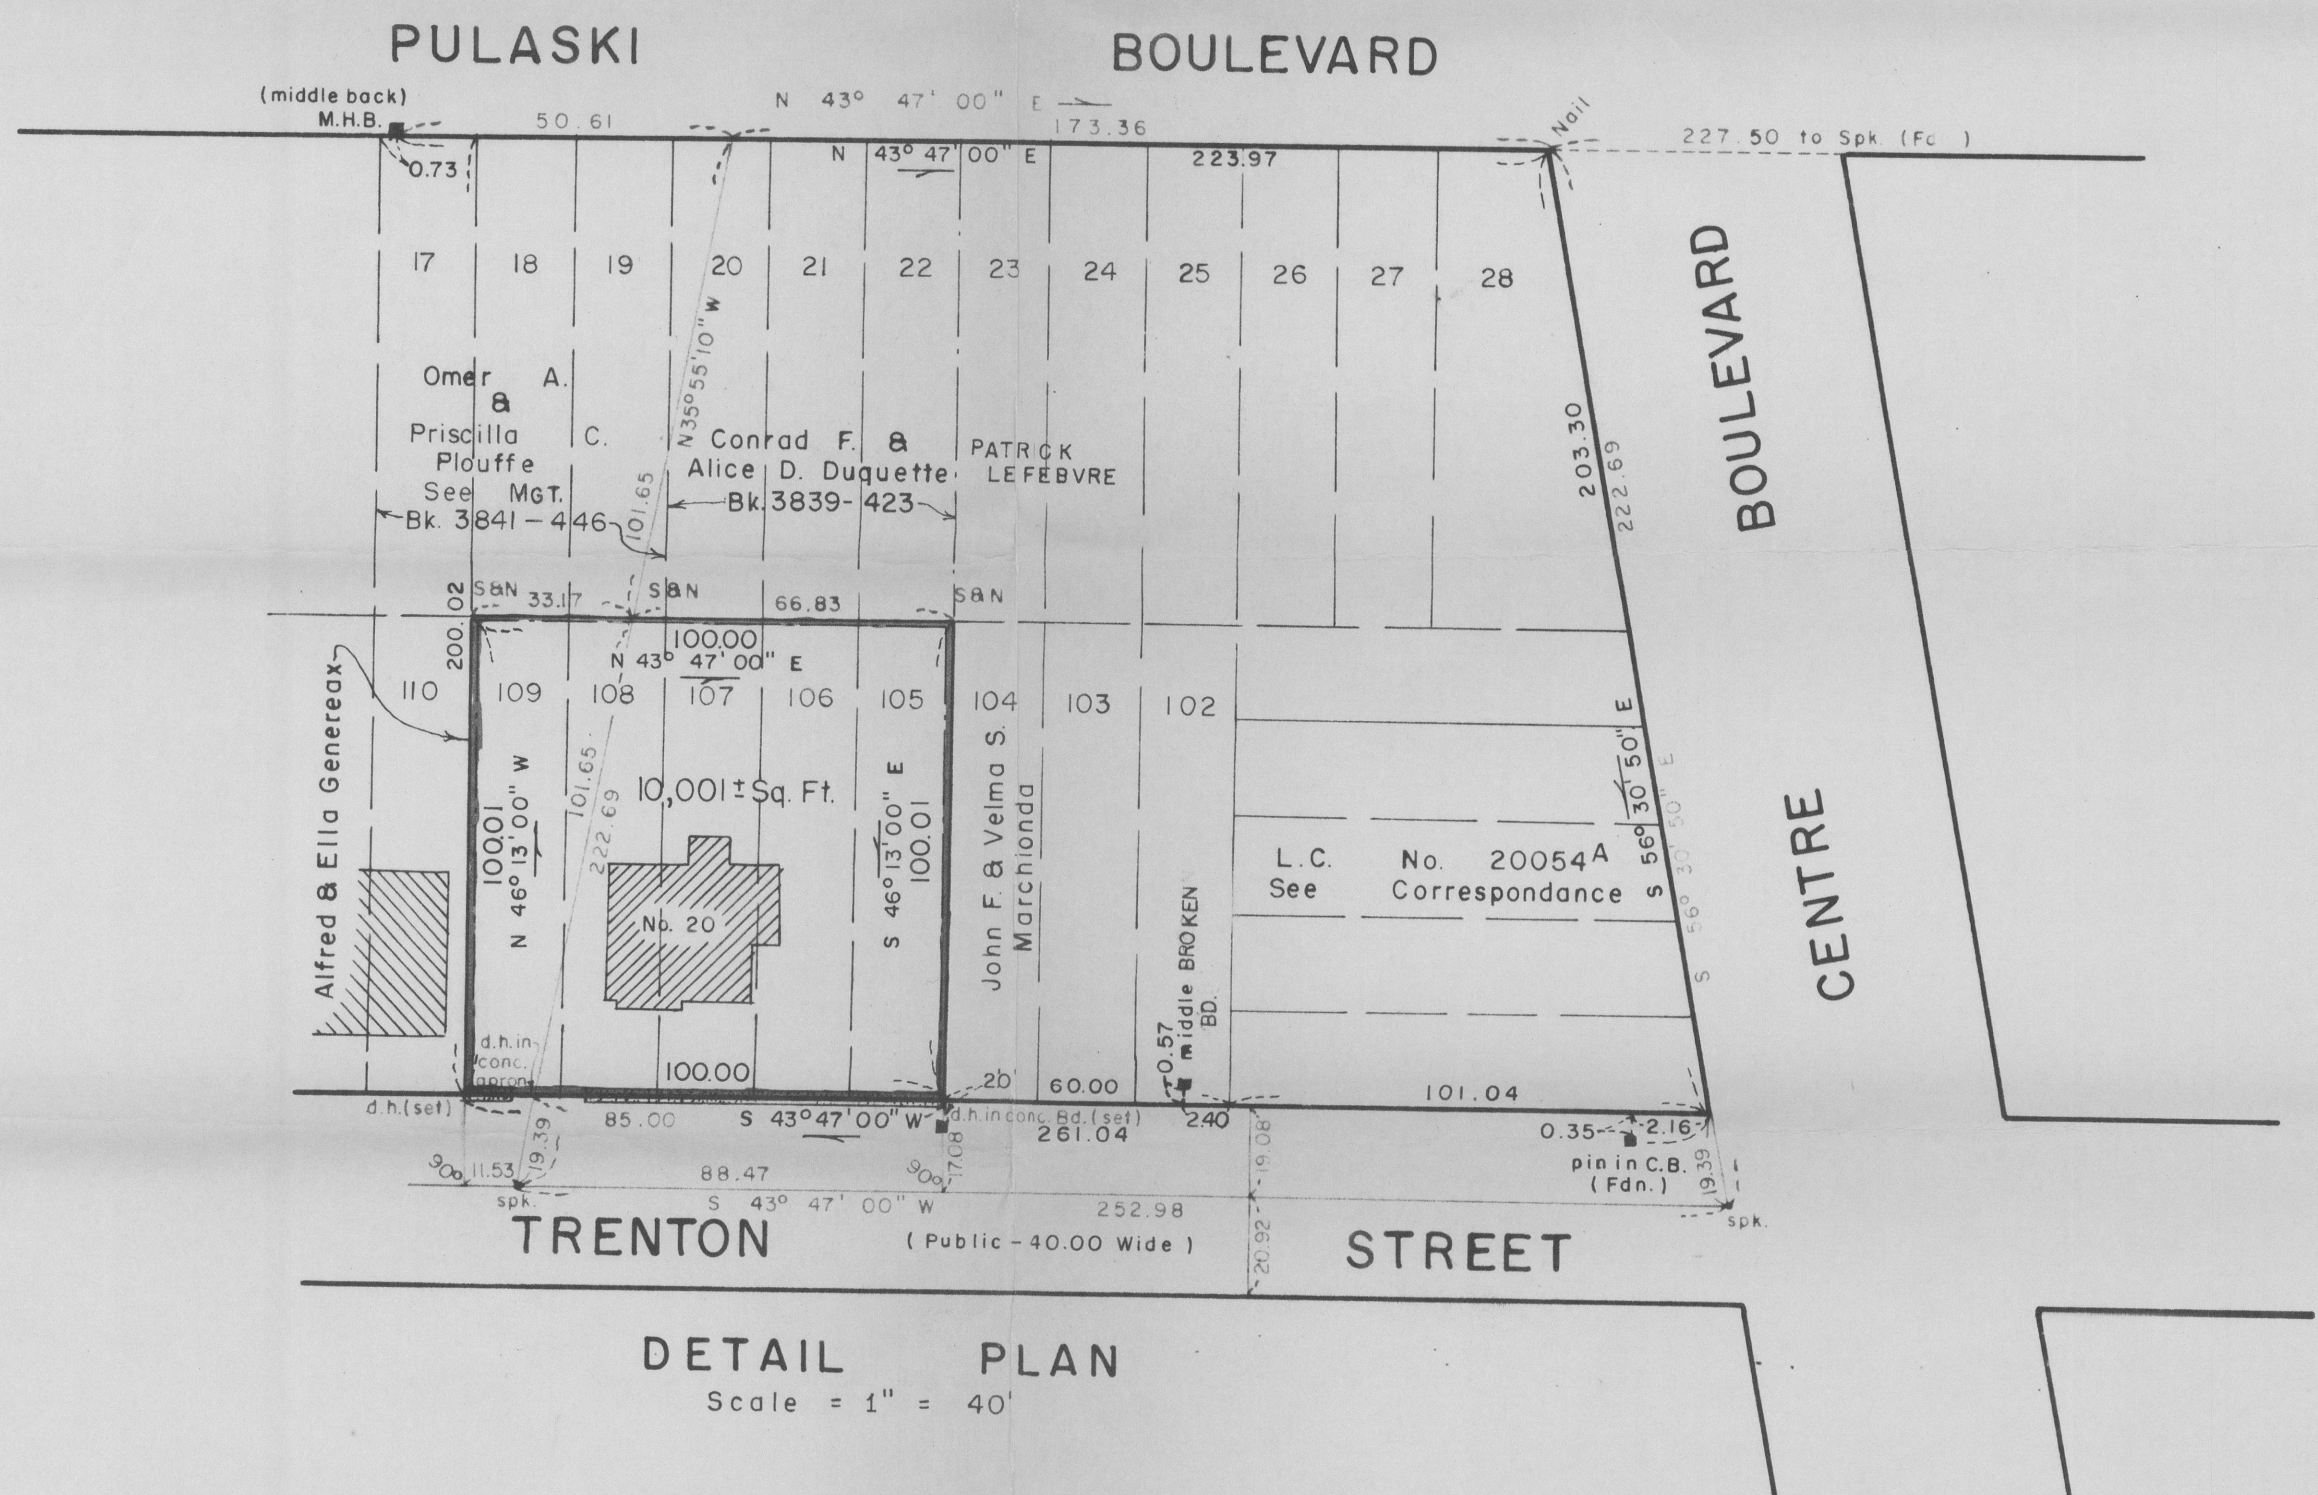

DETAIL PLAN
Scale = 1" = 40'