

APPROVED: WEYMOUTH PLANNING BOARD

DATE:


# PLAN OF LOT WEYMOUTH, MASS.

SCALE 1"=40' JAN. 26, 1962  
L. W. DECELLE SURVEYORS INC.  
LAND SURVEYORS

285 UNION ST. RANDOLPH

PROPERTY OWNER:  
KEITH R. & JOAN M. MACLEOD  
WEYMOUTH, MASS.

Note: See plan of record entitled  
"Idlewell, Weymouth, Mass. May 1916  
by F.T. Westcott, Eng. P.B. 80 plan 3888

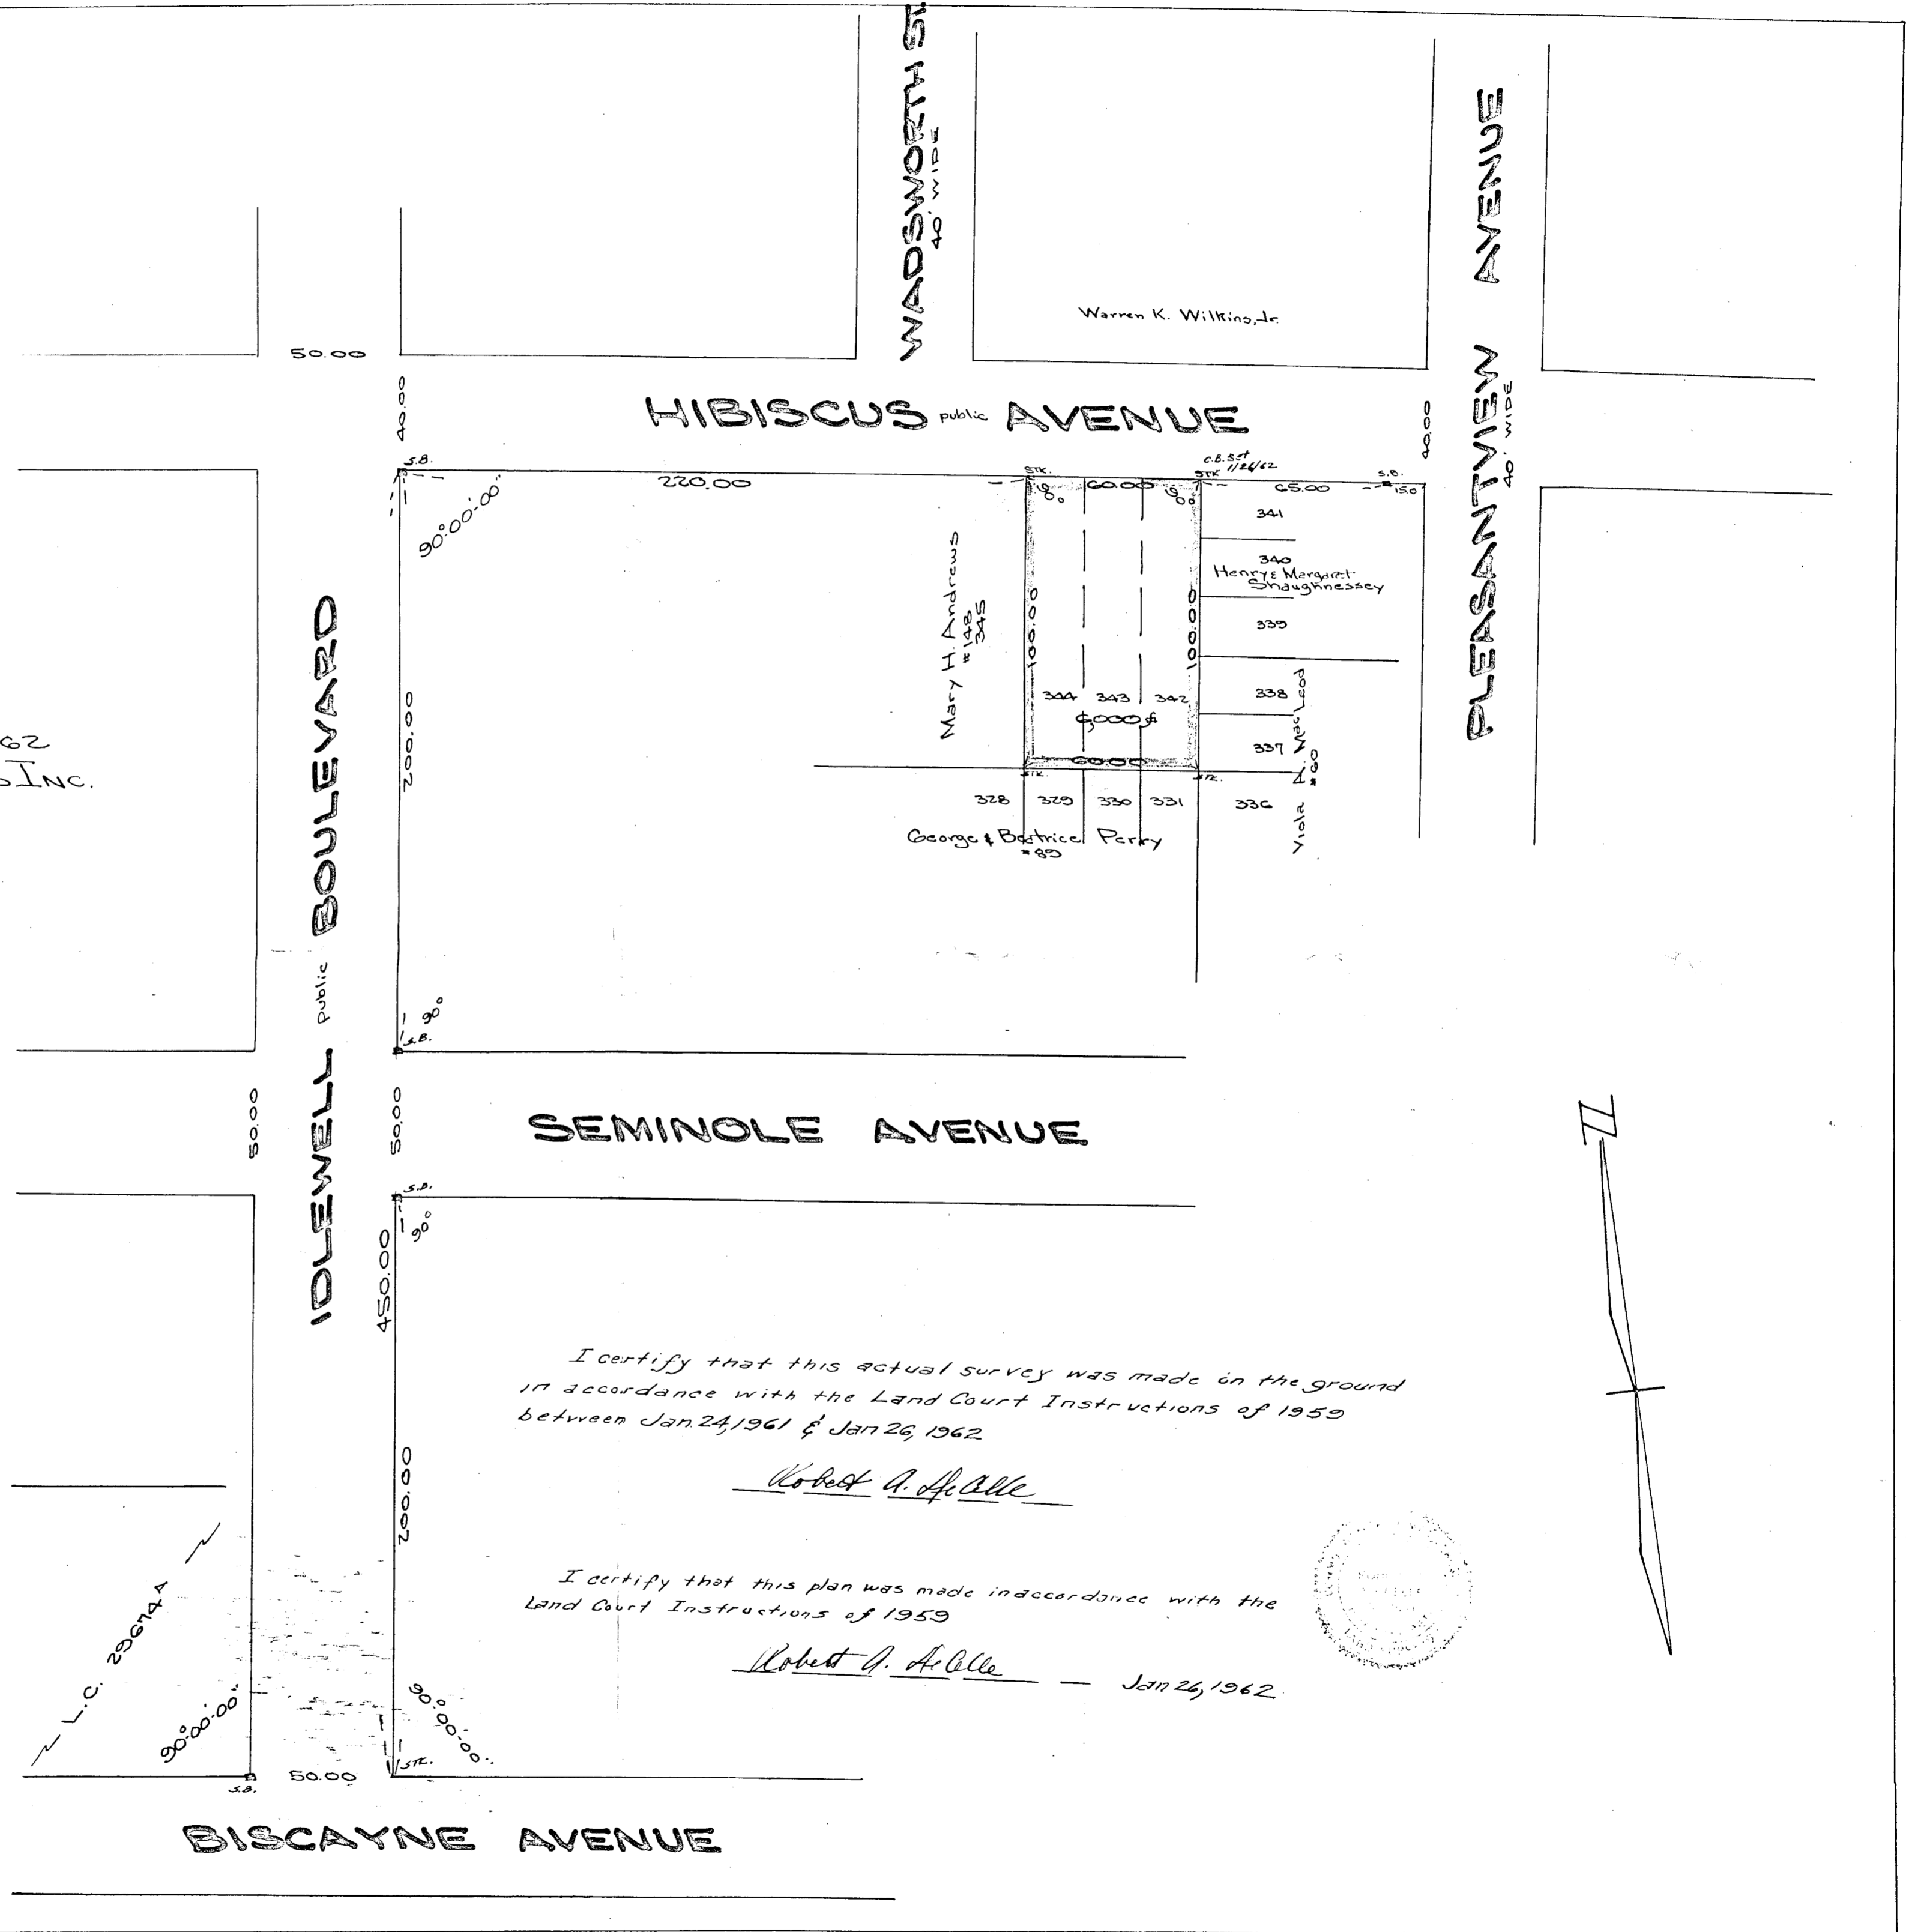

I certify that this actual survey was made on the ground  
in accordance with the Land Court Instructions of 1959  
between Jan 24, 1961 & Jan 26, 1962

Robert A. DeCelle

I certify that this plan was made in accordance with the  
Land Court Instructions of 1959

Robert A. DeCelle — Jan 26, 1962

