

PLAN OF LAND IN WEYMOUTH-NORFOLK COUNTY-MASS.

SCALE 1"=40' APRIL 19, 1962

FRANK S. LAGROTTERIA ~ SURVEYOR
111 CENTRAL ST., SO. WEYMOUTH, MASS.

I CERTIFY THAT THIS ACTUAL
SURVEY WAS MADE ON THE GROUND
IN ACCORDANCE WITH THE LAND
COURT INSTRUCTIONS OF 1959
BETWEEN APRIL 7 & APRIL 14, 1962.


4/19/62

Frank S. Lagrotteria

Approval under the Subdivision
Control Law not required
WEYMOUTH PLANNING BOARD



William G. White Secretary
May 1, 1962

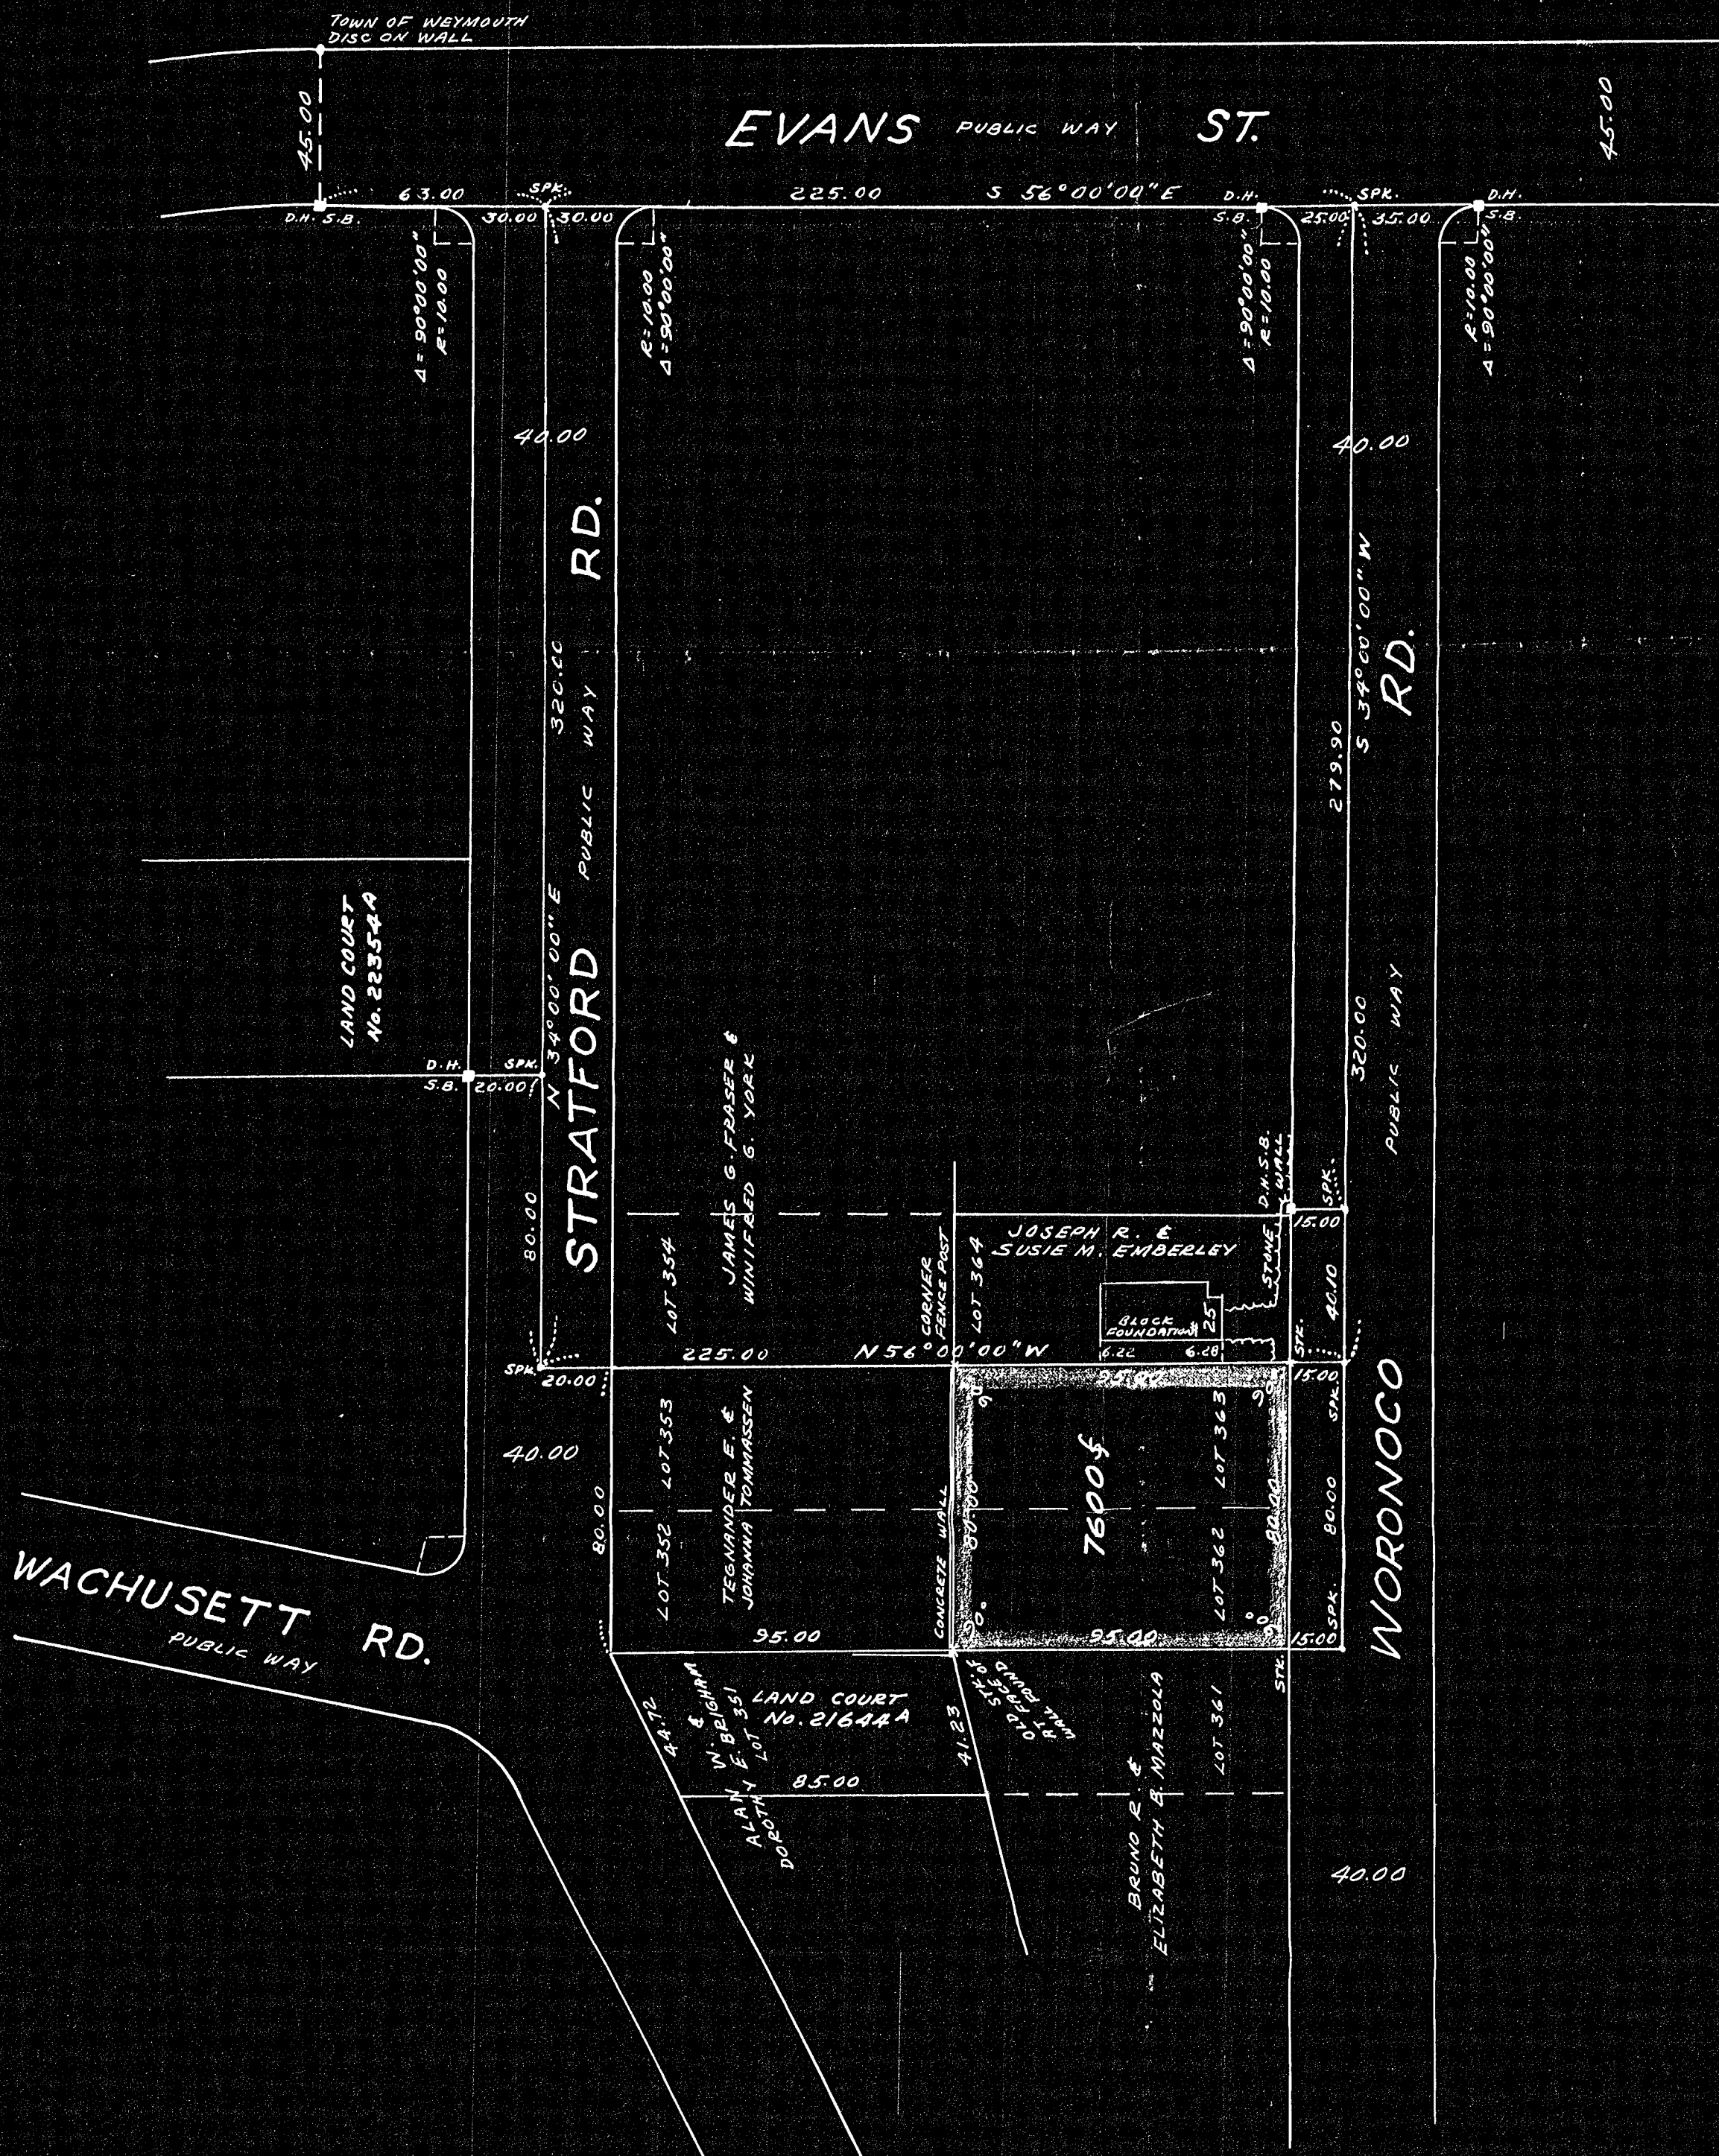

31504

6-6-62 JWC

Wey M. 10

87-SE cor.