
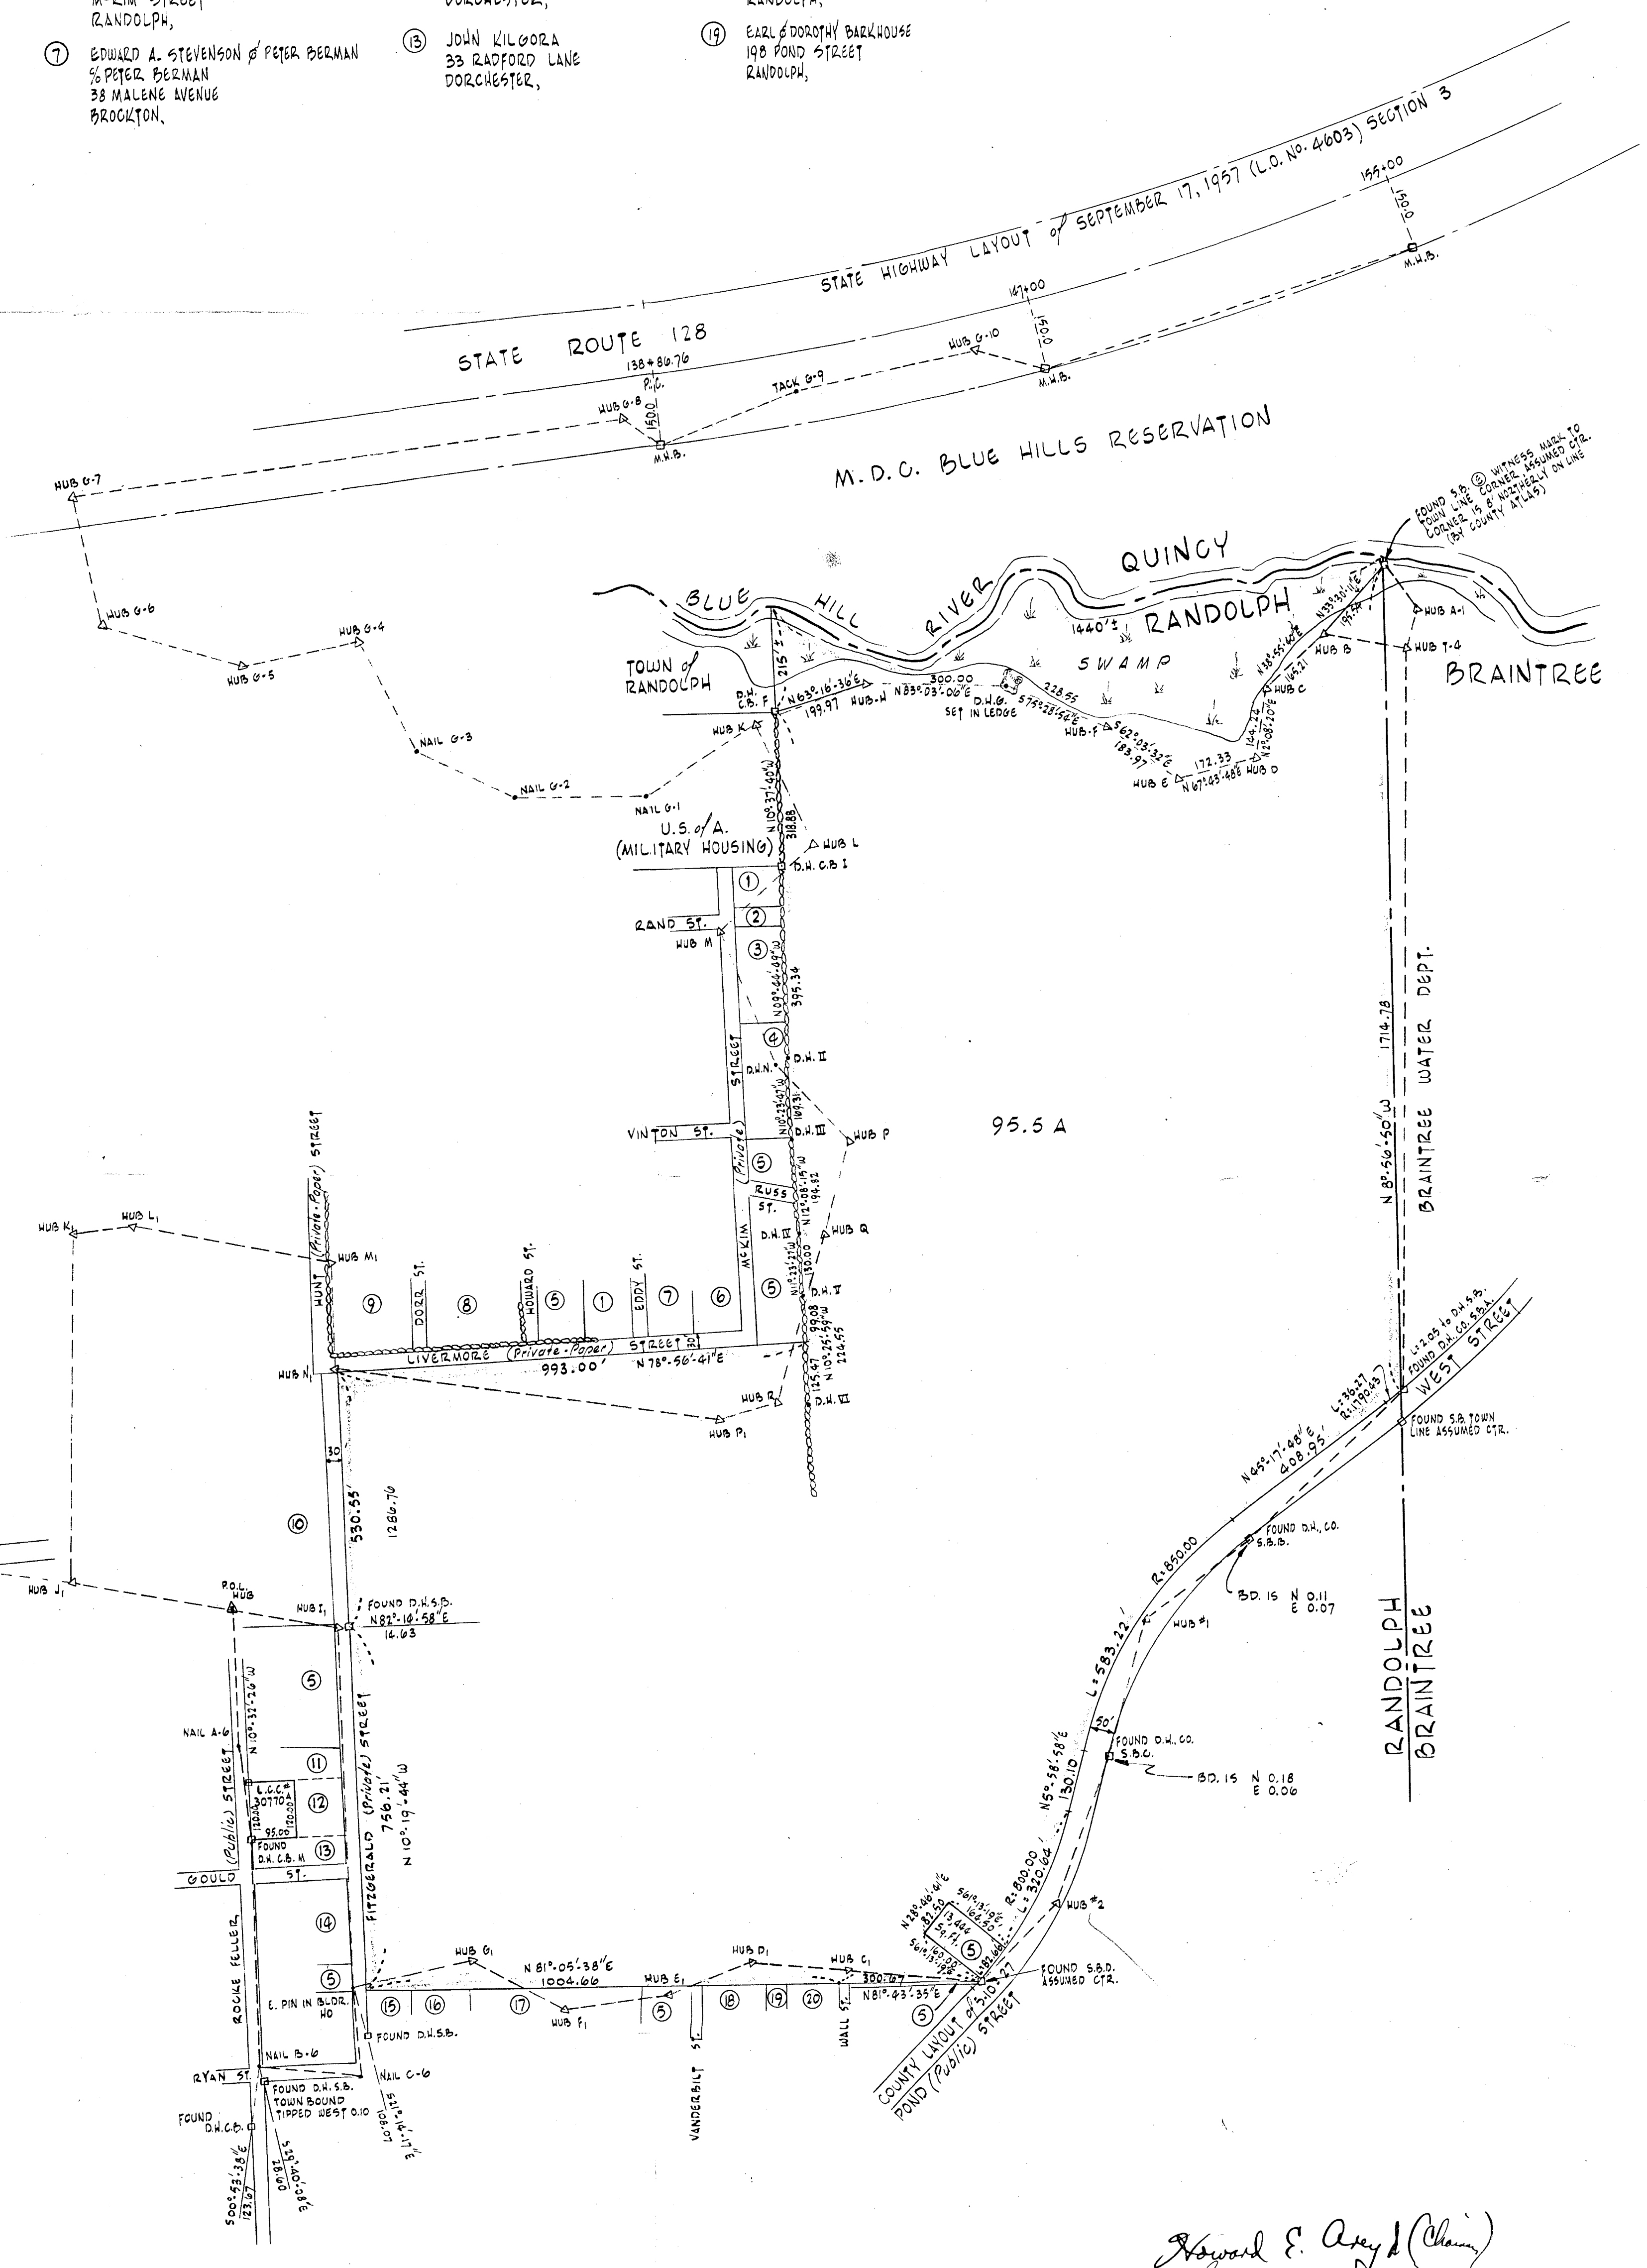


LIST of ABUTORS

- |  |  |  |   |
|--|--|--|---|
| ① OWNER UNKNOWN  | ⑧ GRICE B. DAWE<br>% PETER J. COLLINS<br>11 DORR STREET<br>DORCHESTER, | ⑭ RICHARD S. PALMER<br>8 GOULD STREET<br>RANDOLPH,             | ⑳ ARMELLE L. PETITTI<br>% GENEVIEVE RUDWIN<br>5 MORSE STREET<br>RANDOLPH, |
| ② EMMA RICE<br>% EARL RICE<br>CONCORD ROAD<br>SO. LINCOLN,             | ⑨ WILLIAM & KAINO HUMLER<br>6 DORR ST.<br>RANDOLPH,                    | ⑮ NELLIE KELCH<br>% JOHN KELCH<br>73 CHESTER ROAD<br>BELMONT,  |   |
| ③ WILLIAM H. DOYLE<br>500 EAST FOURTH STREET<br>SO. BOSTON,            | ⑩ WILLIAM GOOD<br>12 BOSSI AVENUE<br>RANDOLPH,                         | ⑯ ALBERT & ANGELINA R. RICCHIO<br>25 MORSE STREET<br>RANDOLPH, |   |
| ④ FRANK W. PROCTOR<br>% IRA W. PROCTOR<br>1 NORTHWAY ROAD<br>RANDOLPH, | ⑪ CATHERINE DOYLE<br>15 BENNETT STREET<br>BRIGHTON,                    | ⑰ RALPH R. & AUDREY RICHARDI<br>27 MORSE STREET<br>RANDOLPH,   |   |
| ⑤ TOWN of RANDOLPH   | ⑫ SYLVESTER B. SHEA<br>61 WESTMORELAND STREET<br>DORCHESTER,           | ⑱ HATTIE BUCKLEY<br>15 MORSE STREET<br>RANDOLPH,               |   |
| ⑥ FRANCIS & ELEANOR SWEENEY<br>MOLIM STREET<br>RANDOLPH,               | ⑬ JOHN KILBOGA<br>33 RADFORD LANE<br>DORCHESTER,                       | ⑲ EARL & DOROTHY BARKHOUSE<br>198 BOND STREET<br>RANDOLPH,     |   |

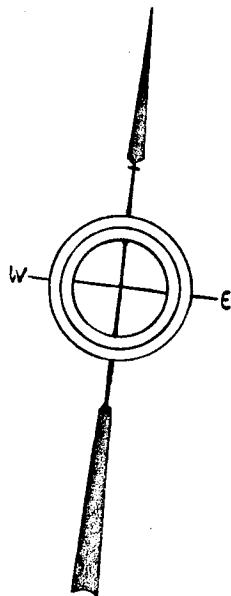

PLAN OF LAND IN RANDOLPH  
NORFOLK COUNTY

Scale 200 feet to an inch

J. L. HAYDEN, ASSOCIATES INC.  
Consulting Engineers  
Boston, Mass.

Howard E. Amy (Chair)  
George F. Hoag  
Bernard Davis  
Lawrence J. Kelly Sr.  
James J. DeLata  
SEPT 24, 1962  
Approved under the Subdivision Control  
Law not required  
Randolph Planning Board

I certify that this actual survey was made  
on the ground in accordance with the Land  
Court Instructions of 1959 between July 1, 1962  
and September 4, 1962

Francis V. Samvardni




Date: \_\_\_\_\_


Pond St. Randolph.  
Copy of Plan mailed to Ld. Ct.

April 63 See N.B. 88/174

No. 3 (3 Sheets)

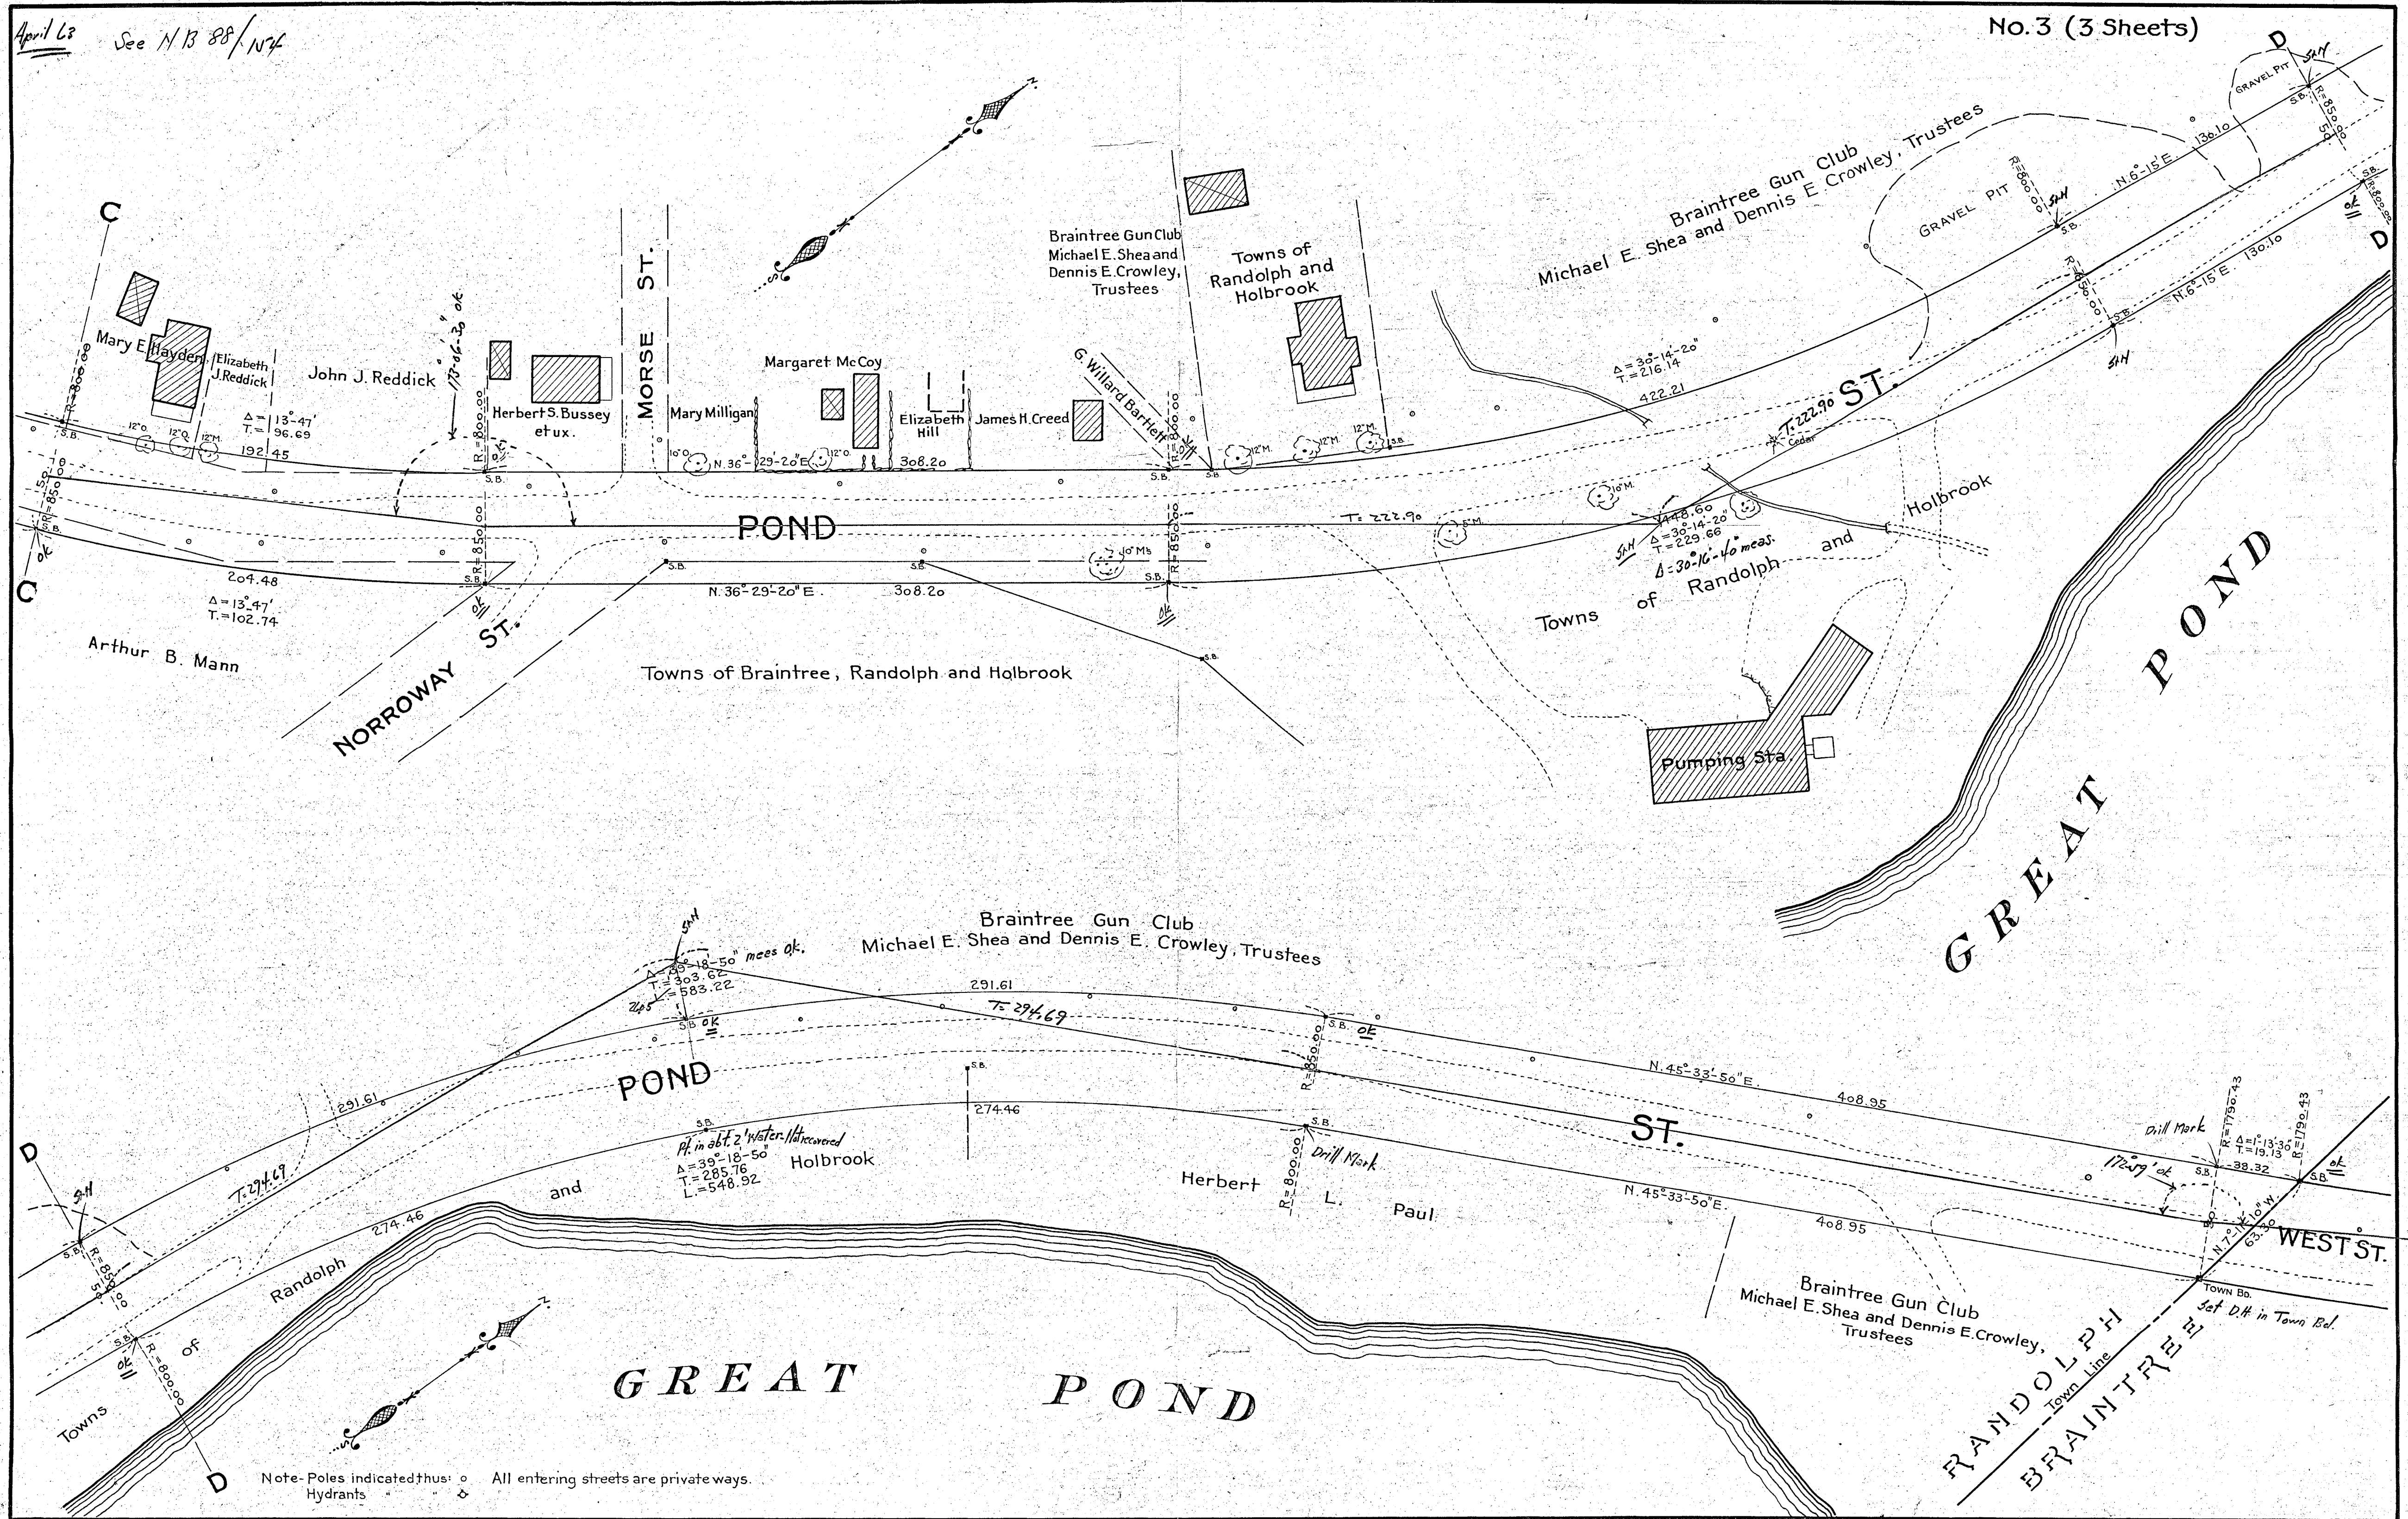

Note: Poles indicated thus:  $\circ$  All entering streets are private ways.  
Hydrants  $\diamond$

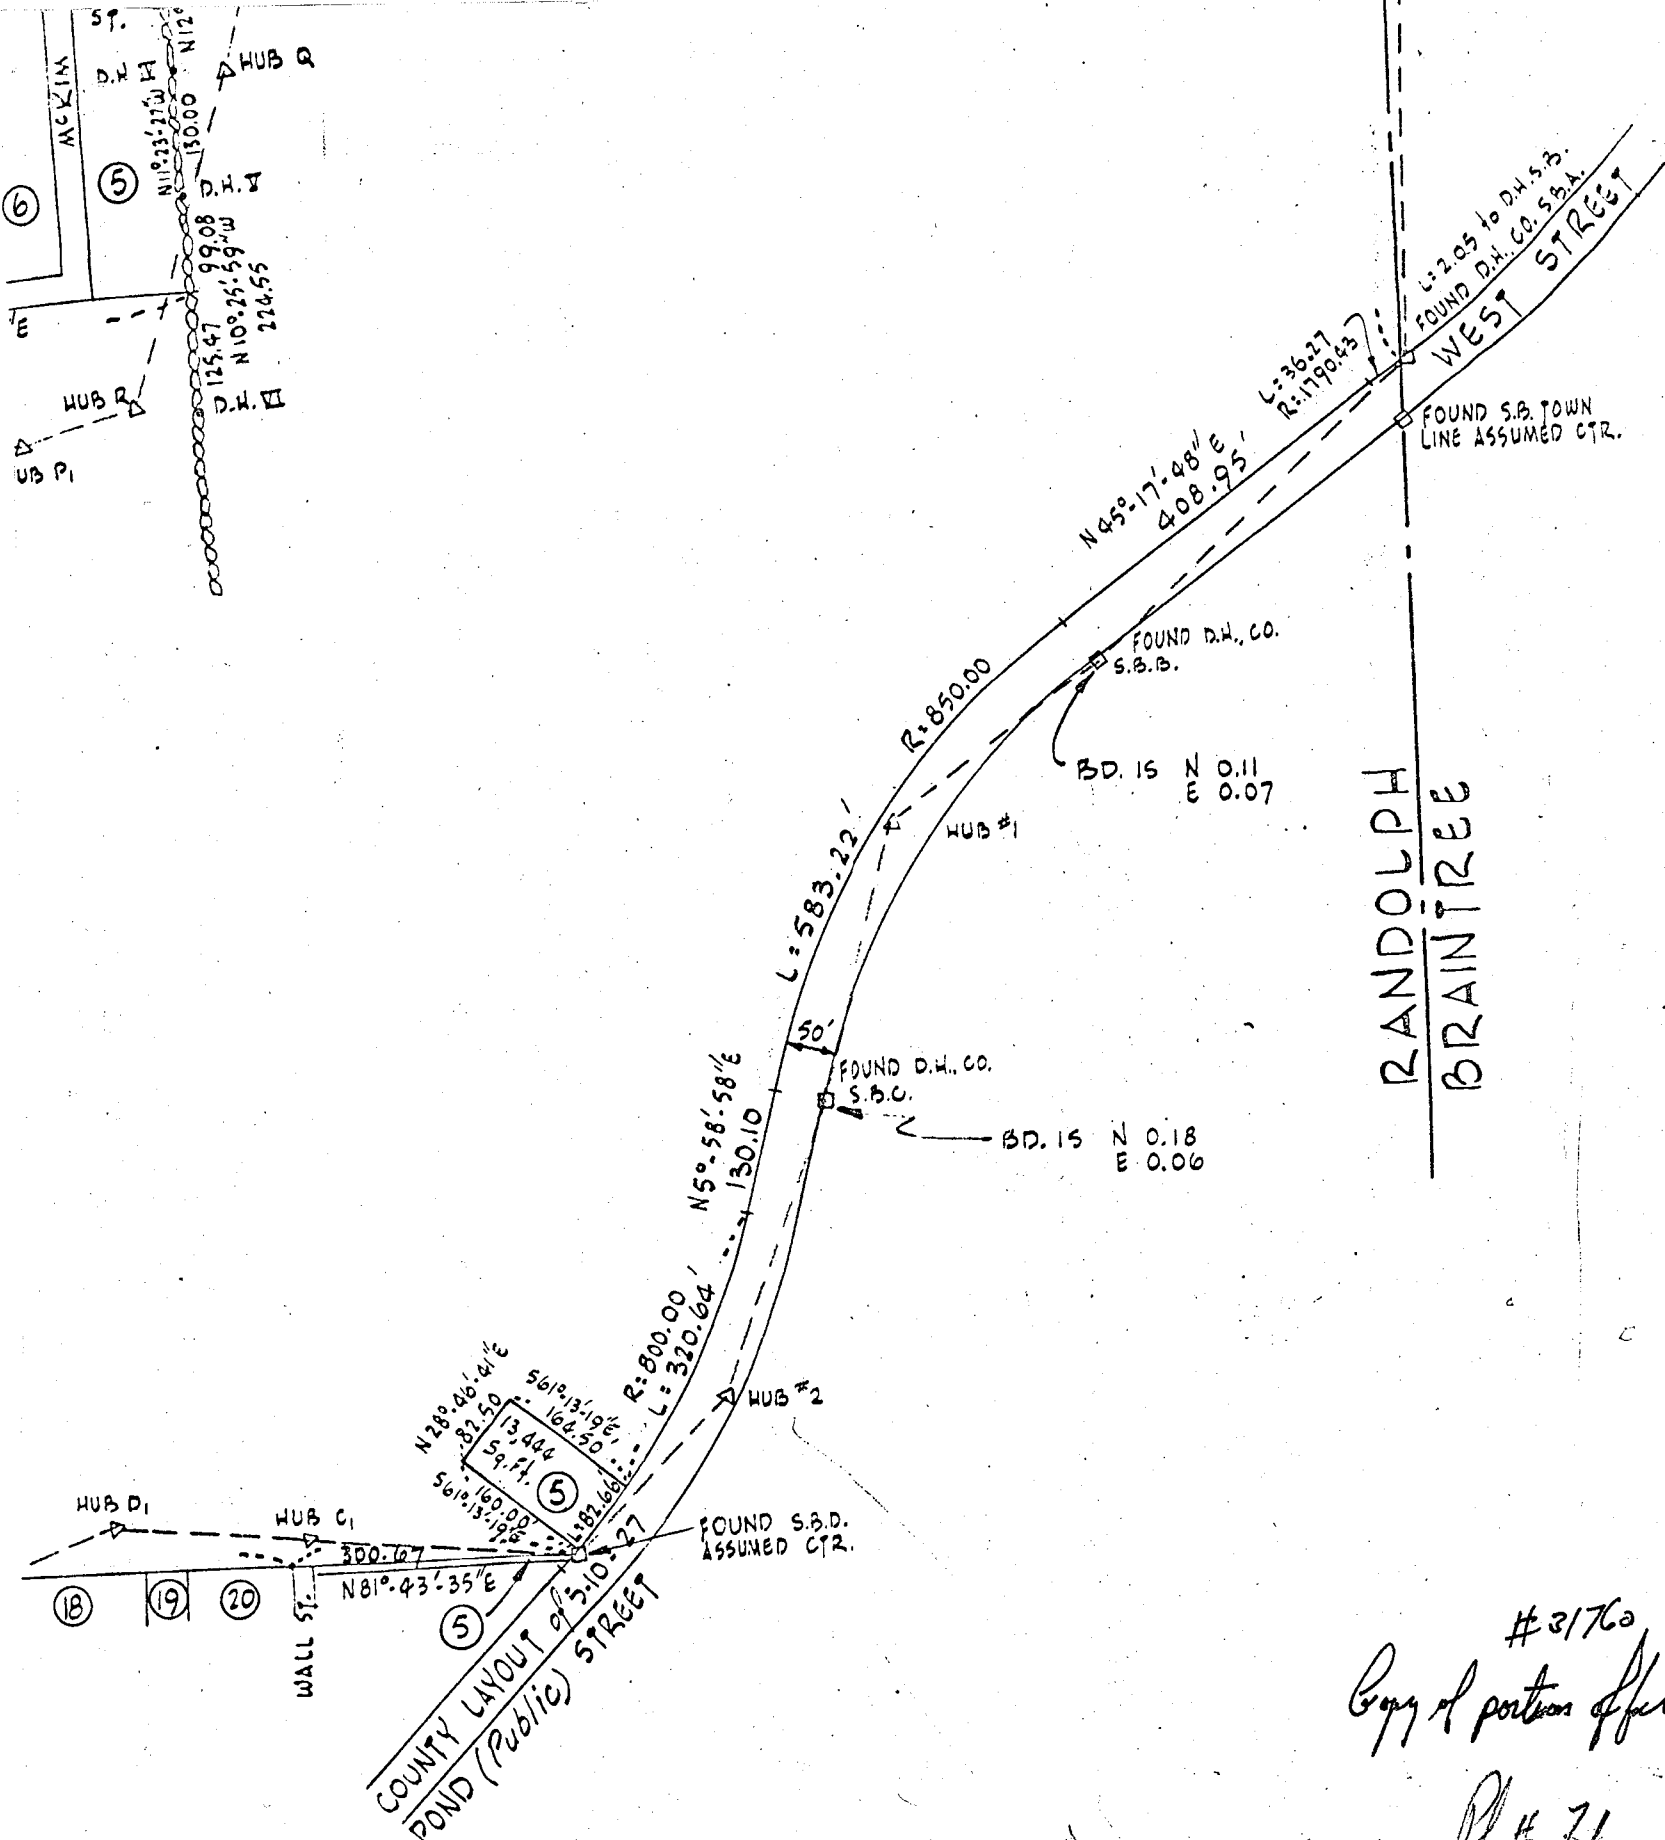

#3176a  
 Copy of portion of filed plat  
 Pl # 71

Howard E. Arey (Chairman)  
 George F. Hoey  
 Bernard Davis  
 Lawrence DeCelle Sr.  
 Paul J. DiCata  
 SEP 24 1962  
 Approval under the Subdivision Control Law not required  
 Randolph Planning Board

RANDOLPH  
 JNTY  
 inch

ASSOCIATES INC.  
 Engineers