
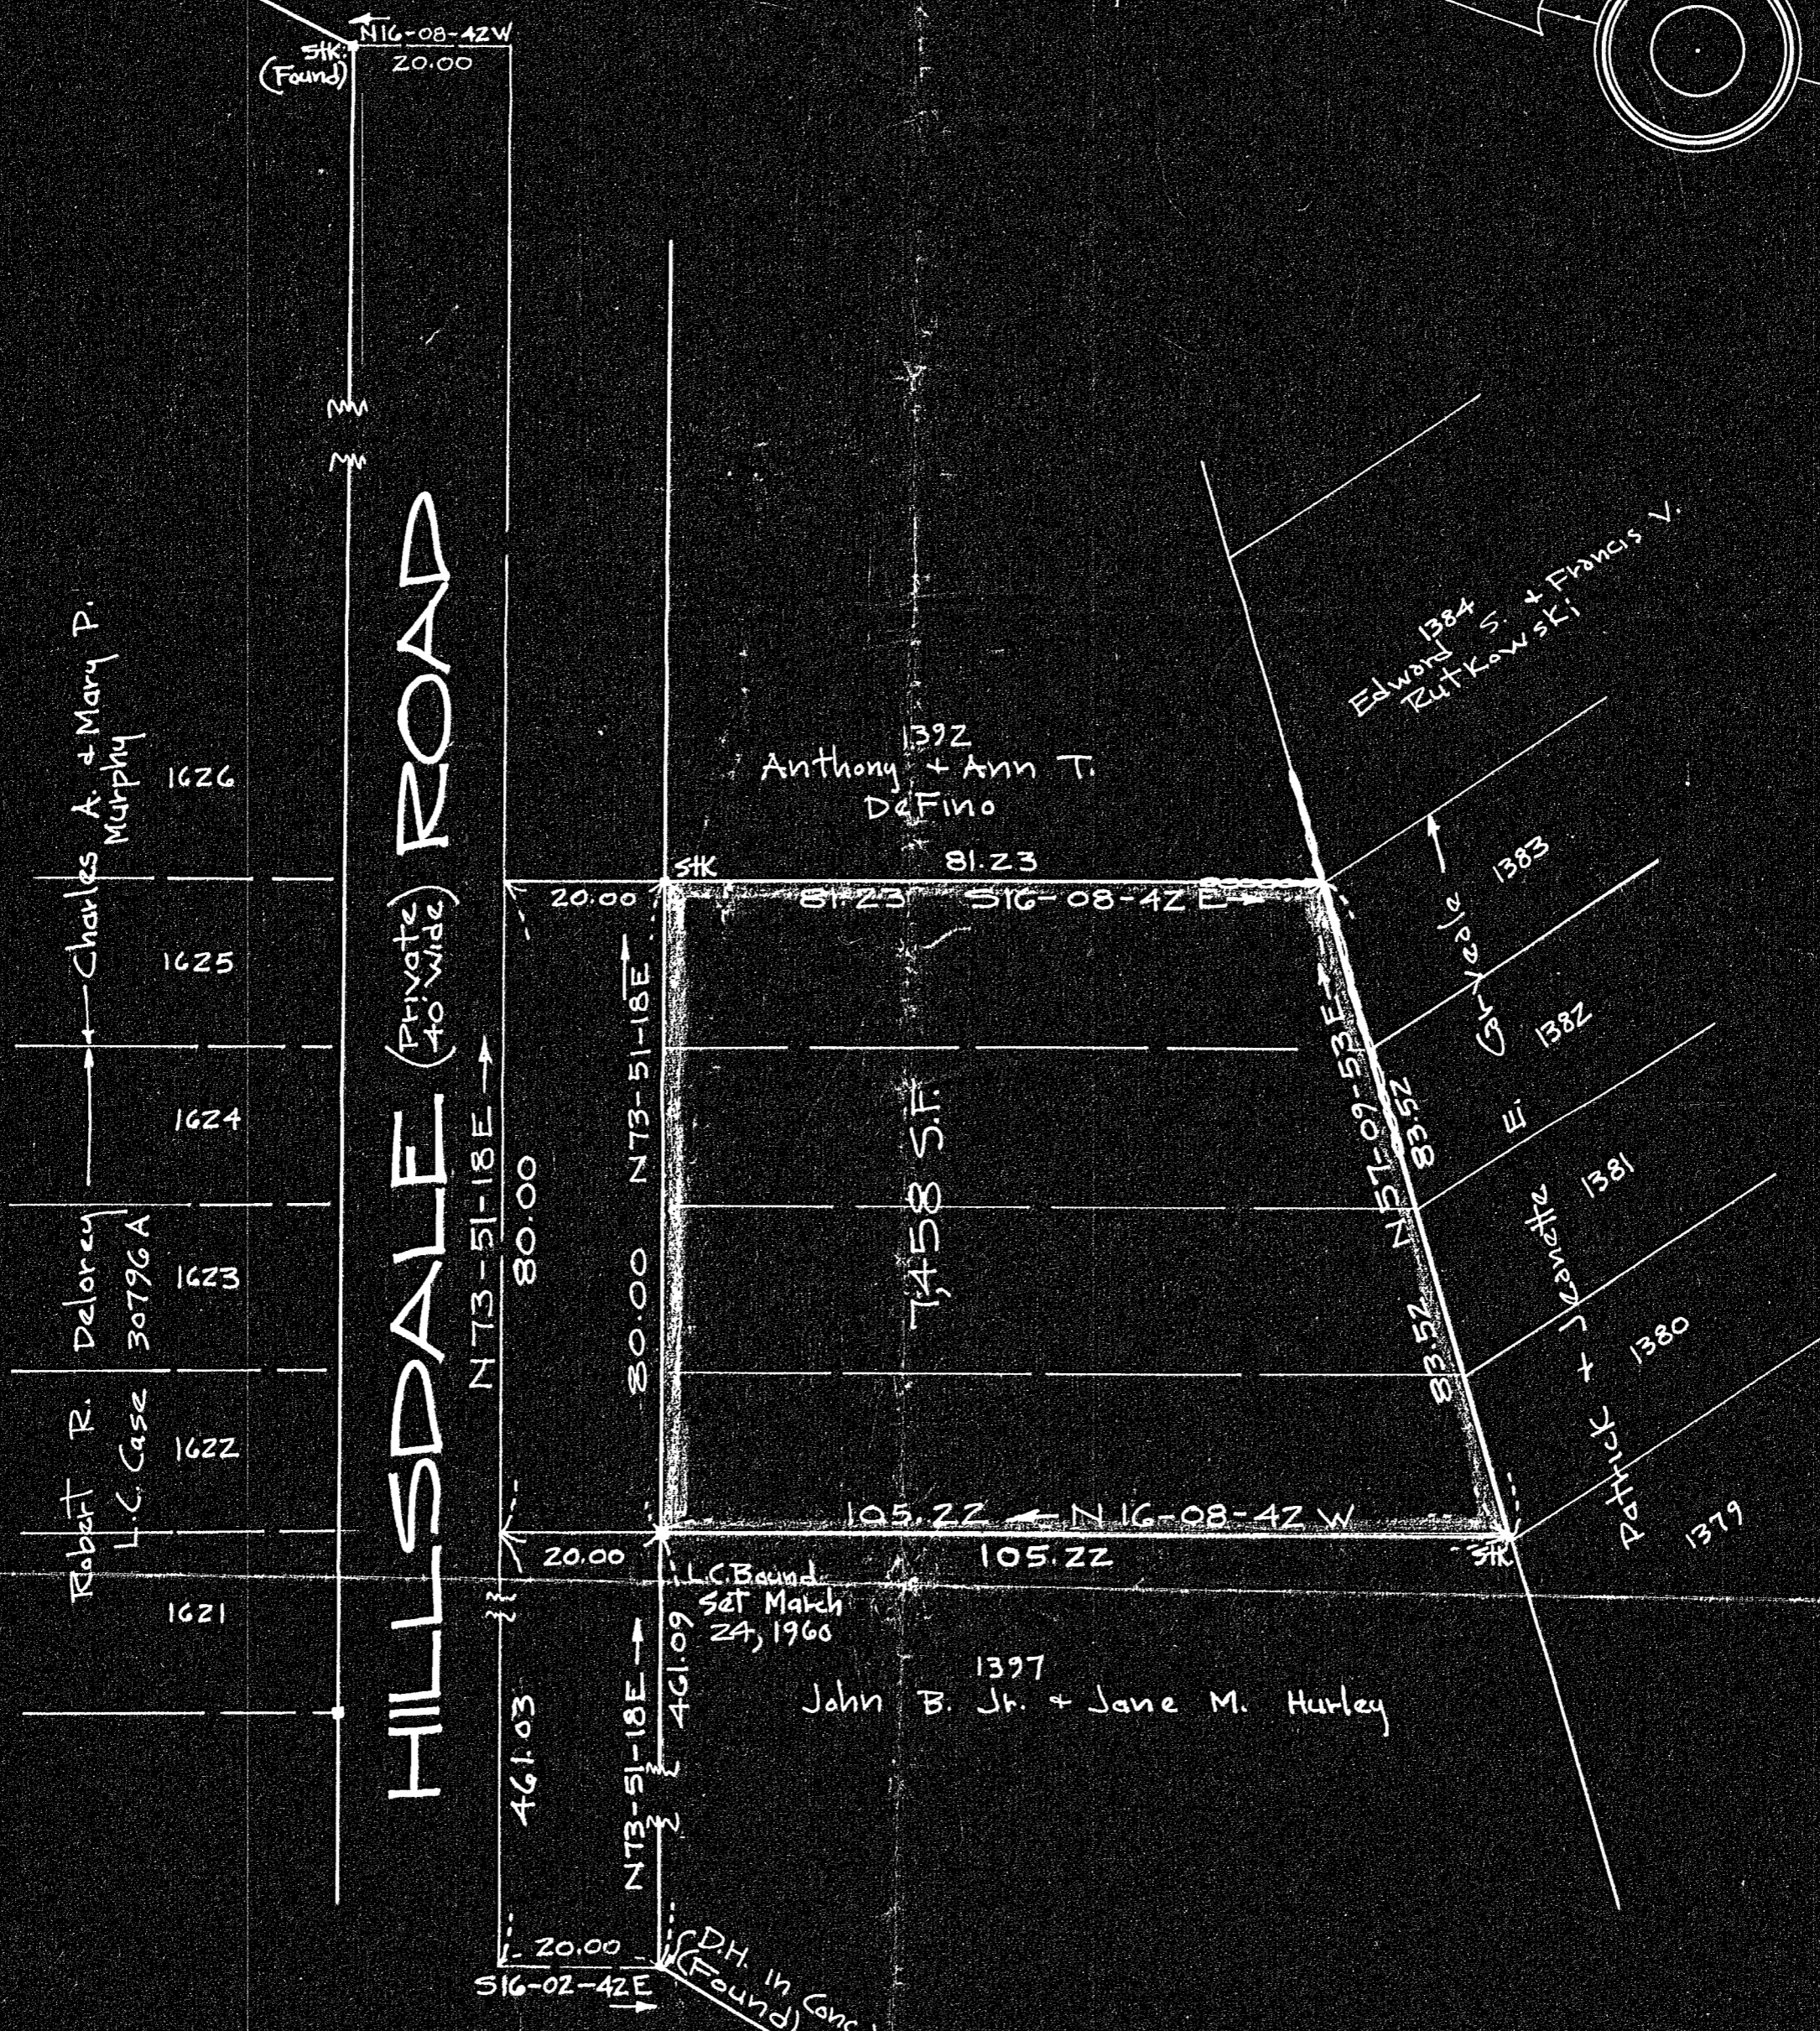


CARLISLE RD (Private)

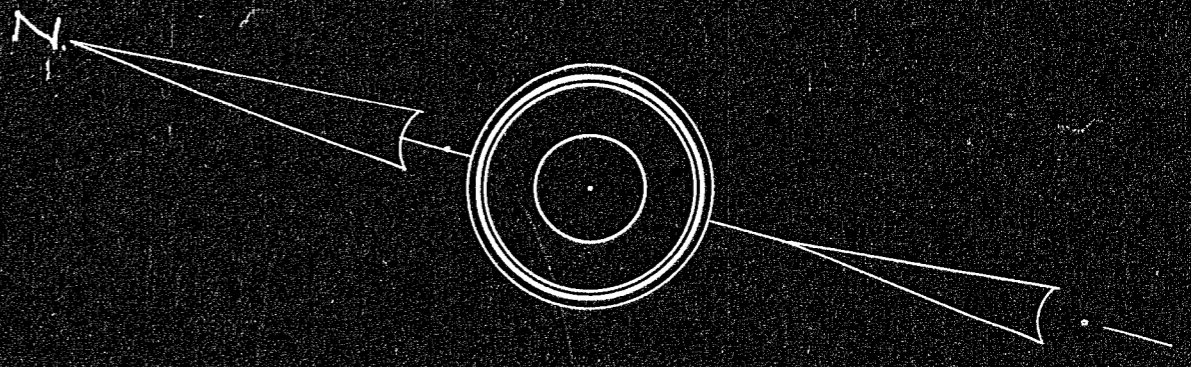

HILLSDALE ROAD (Private to Wide)

GREENSBORO RD (Private way)

Not: For original recorded plan see Norfolk Registry of Deeds Plan Book 72, Nb. 3473

Approval under the subdivision control law not required

Charles Bartlett Cox
10.10.1960
Planning Board of the Town of Dedham

Approval under the subdivision control law not required

Planning Board of the Town of Dedham

31829

MAY BE FOUND
10-25-62
Date By WES
Tie into mon. (30796)
Up to date

Dedham T. 28

I certify that this actual survey was made on the ground in accordance with the Land Court Instructions of 1959 on Feb. 24, 1960

Date: Sept. 28, 1962 Eugene Smith

PLAN OF LAND IN DEDHAM, MASS.

SCALE: 1"=20' MARCH 8, 1960
NORWOOD ENGINEERING CO. INC.
CIVIL ENGINEERS
NORWOOD, MASS.

LAND COURT
0012312

