


BROOKLINE PLANNING BOARD	
APPROVAL UNDER SUBDIVISION CONTROL LAW	
NOT REQUIRED C41 S81-P	
<i>Tom Duchesneau</i>	DATE: 1/16/63

N.B. 276-2

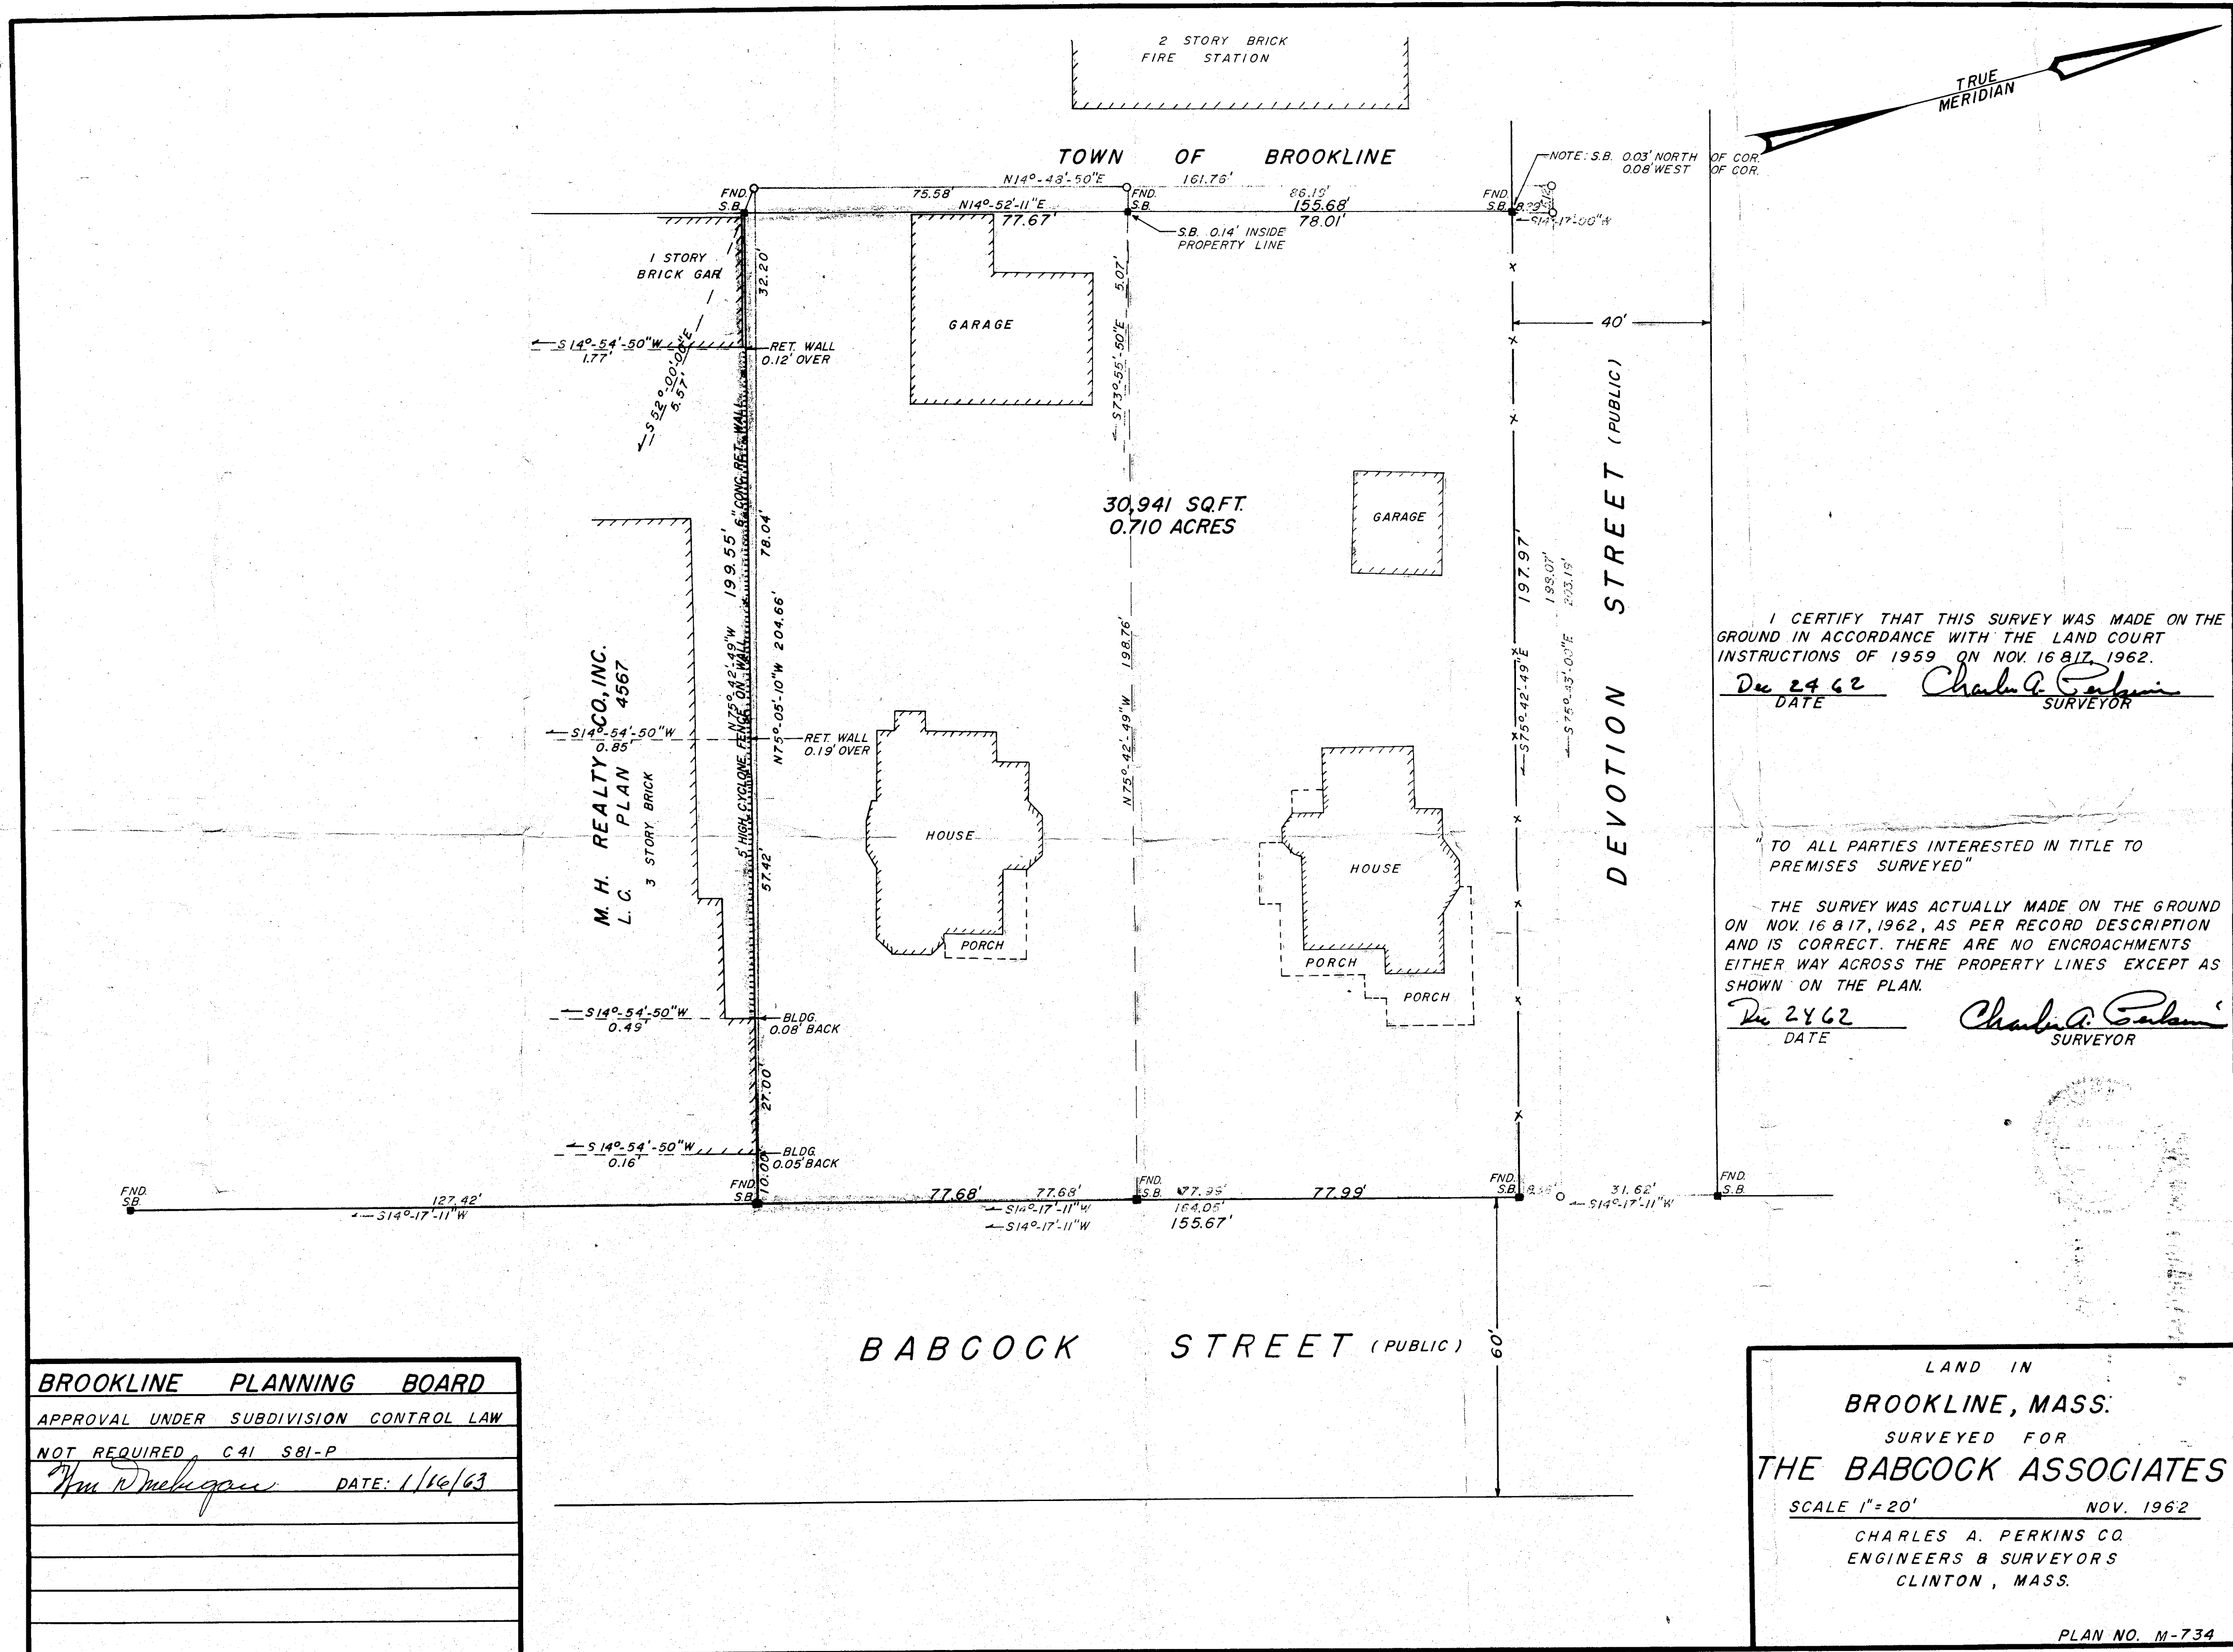

I CERTIFY THAT THIS SURVEY WAS MADE ON THE GROUND IN ACCORDANCE WITH THE LAND COURT INSTRUCTIONS OF 1959 ON NOV. 16 & 17, 1962.

Dec 24 62 DATE *Charles A. Perkins* SURVEYOR

TO ALL PARTIES INTERESTED IN TITLE TO PREMISES SURVEYED

THE SURVEY WAS ACTUALLY MADE ON THE GROUND ON NOV. 16 & 17, 1962, AS PER RECORD DESCRIPTION AND IS CORRECT. THERE ARE NO ENCROACHMENTS EITHER WAY ACROSS THE PROPERTY LINES EXCEPT AS SHOWN ON THE PLAN.

Dec 24 62 DATE *Charles A. Perkins* SURVEYOR

LAND IN  
BROOKLINE, MASS.  
SURVEYED FOR  
**THE BABCOCK ASSOCIATES**  
SCALE 1"=20' NOV. 1962  
CHARLES A. PERKINS CO.  
ENGINEERS & SURVEYORS  
CLINTON, MASS.  
PLAN NO. M-734