

716108

# PLAN OF LAND RANDOLPH, MASS.

SCALE: 1" = 40' NOV. 27, 1959

L. W. DeCelle Surveyors Inc.  
LAND SURVEYORS  
285 UNION ST., RANDOLPH

PROPERTY OWNER:  
ESTATE OF WESTON L. MANN  
OAK STREET - RANDOLPH

I certify that this actual survey was made on the ground in accordance with the Land Court Instructions of 1959 on Nov. 2<sup>nd</sup> to 4<sup>th</sup> 1959.

Edmund J. Carver Nov. 4, 1959  
Robert A. DeCelle Nov. 4, 1959

I certify that the conditions on the ground are the same as of date of survey.


Robert A. DeCelle Jan. 21, 1963



RECEIVED

MAR 28 1962

PLANNING BOARD  
RANDOLPH

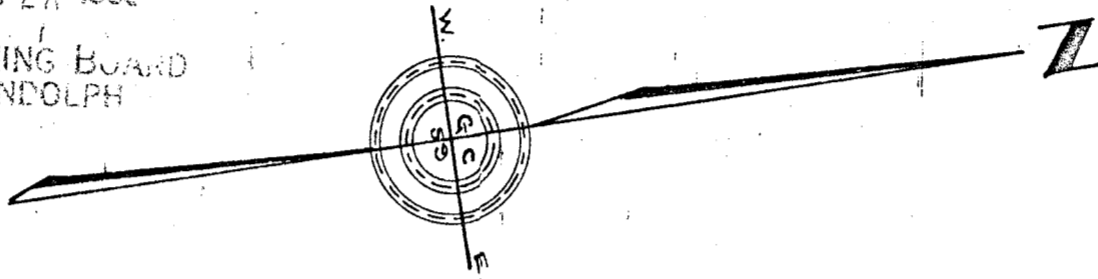

| TRAVERSE    |        |        |        |        |        |
|-------------|--------|--------|--------|--------|--------|
| Bearing     | Length | East   | West   | North  | South  |
| S75-27-00 E | 149.63 | 144.83 |        |        | 37.59  |
| N09-38-00 E | 369.69 | 61.86  |        | 364.48 |        |
| N56-11-00 W | 135.16 |        | 112.29 | 75.22  |        |
| N59-02-04 W | 49.78  |        | 42.68  | 25.61  |        |
| S06-53-41 W | 430.84 |        | 51.72  |        | 427.72 |
|             |        | 206.69 | 206.69 | 465.31 | 465.31 |

Howard E. Avey d. (Chairman)  
George F. J. J. J.  
Bernard Davidson  
Laurence DeCelle Jr.  
Mar. 21, 1963

Francis Et Frances Bedard  
197 Oak St.

S06-53-41 W  
430.84

63,433.14 SF

N09-38-00 E  
369.69

James & Ruth V. King  
Joseph G. & Florence A. Caruso  
Hymen & Lee Sock  
Bernard & Carol Feingold  
Stuart D. & Ruth A. Bell

N08-43-00 E  
597.34  
TANGEN STREET  
40' WIDE

OAK STREET

DEGREE PLAN  
Order \_\_\_\_\_ Papers \_\_\_\_\_  
Traverse filed \_\_\_\_\_  
Area \_\_\_\_\_  
Drawn by \_\_\_\_\_  
Math. by \_\_\_\_\_  
Inspected by \_\_\_\_\_  
Approved \_\_\_\_\_

32191A  
3-14-63 R.C.C.  
Randolph Pl. 290  
(Room 424)

32191A

BARTLETT ROAD

POND LANE