

PLAN OF LAND IN
STOUGHTON
NORFOLK COUNTY, MASS.

SCALE: 1"=40' FEB. 6, 1963.

ROY C. ANDERSON JR., SURVEYOR
BROCKTON, MASS.

WINDOM PARK
SEE PLAN IN BOOK 642-640




APPROVAL UNDER THE SUBDIVISION
CONTROL LAW NOT REQUIRED.
March 28, 1963

Robert C. Dexter, Sec.

STOUGHTON PLANNING BOARD

OWNER: ALMON M. FREDERICKS, ET UX.
SEE N.D. BK. 642-640.

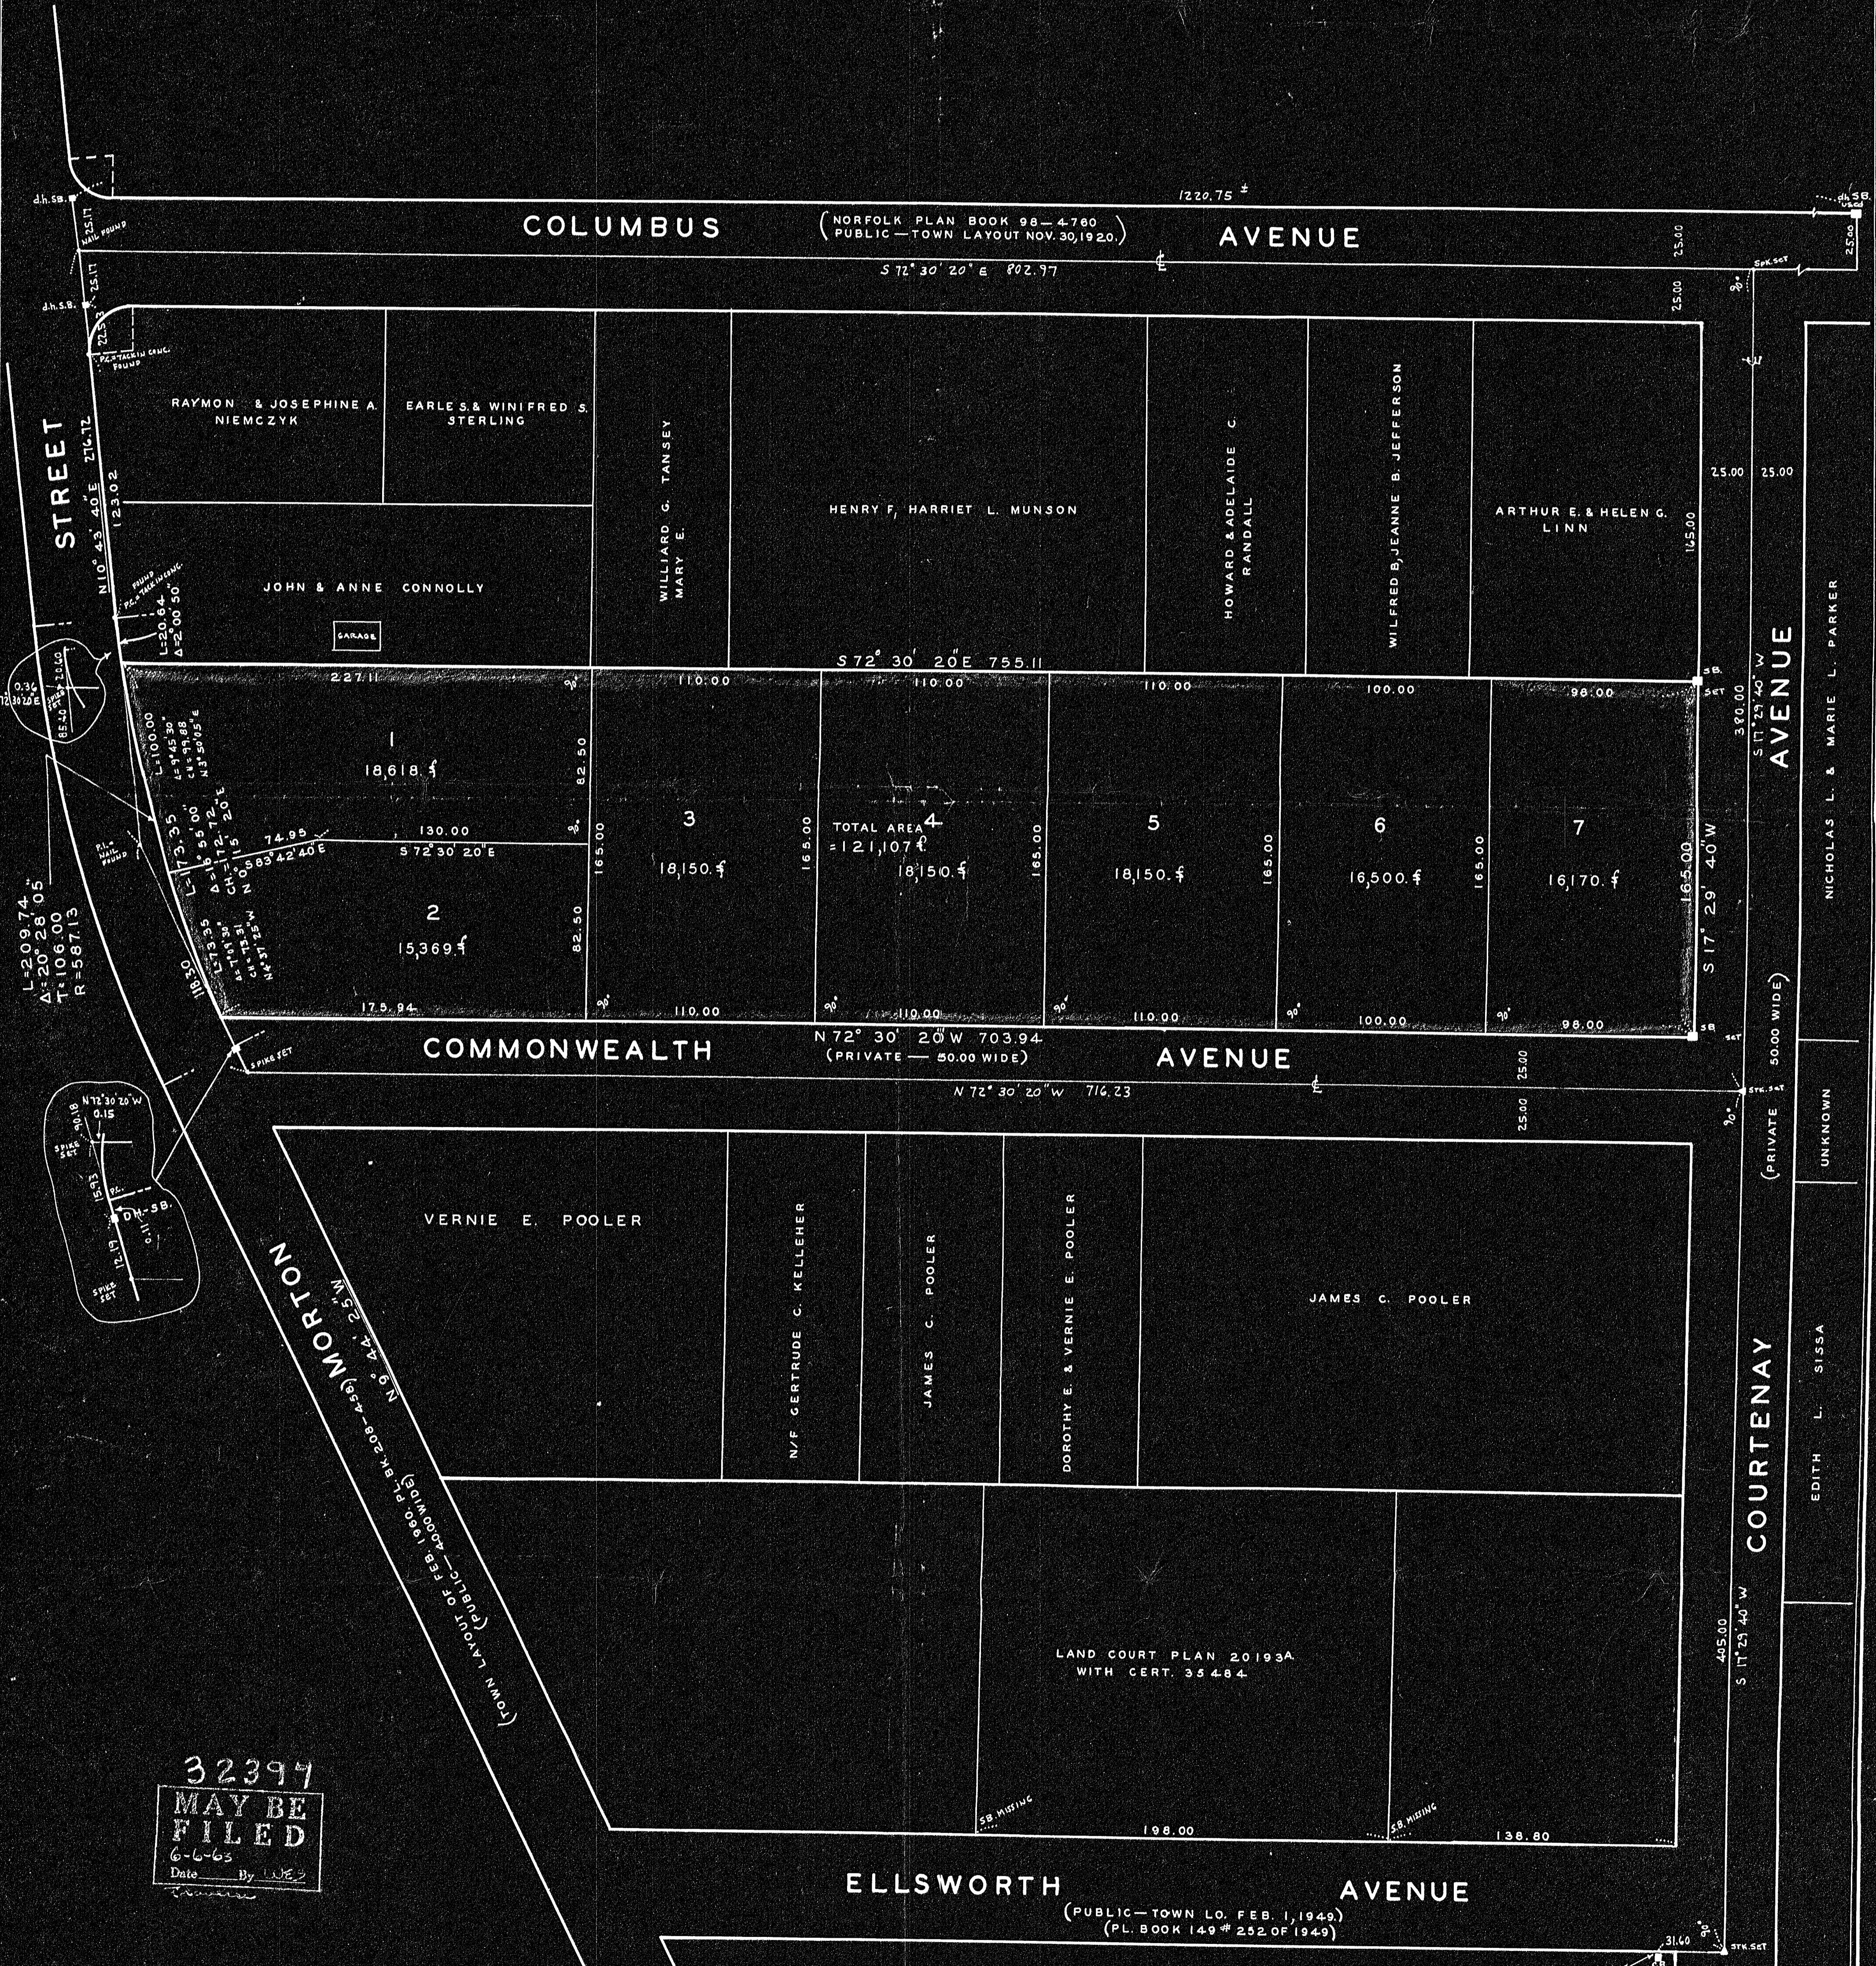

32397
MAY BE FILED
6-6-63
Date By: [Signature]

I CERTIFY THAT THIS ACTUAL SURVEY WAS MADE ON THE GROUND IN ACCORDANCE WITH THE LAND COURT INSTRUCTIONS OF 1959 ON JAN. 4, 1963.
Roy C. Anderson Jr.
REG. LAND SURVEYOR
387 HILLBERG AVE.
BROCKTON, MASS.