


Plan of Land in
DEDHAM, MASS.

Scale: 1 inch = 50 feet

Pilling Engineering Company Inc.
26 Norfolk St. Dedham, Mass

January 25, 1963

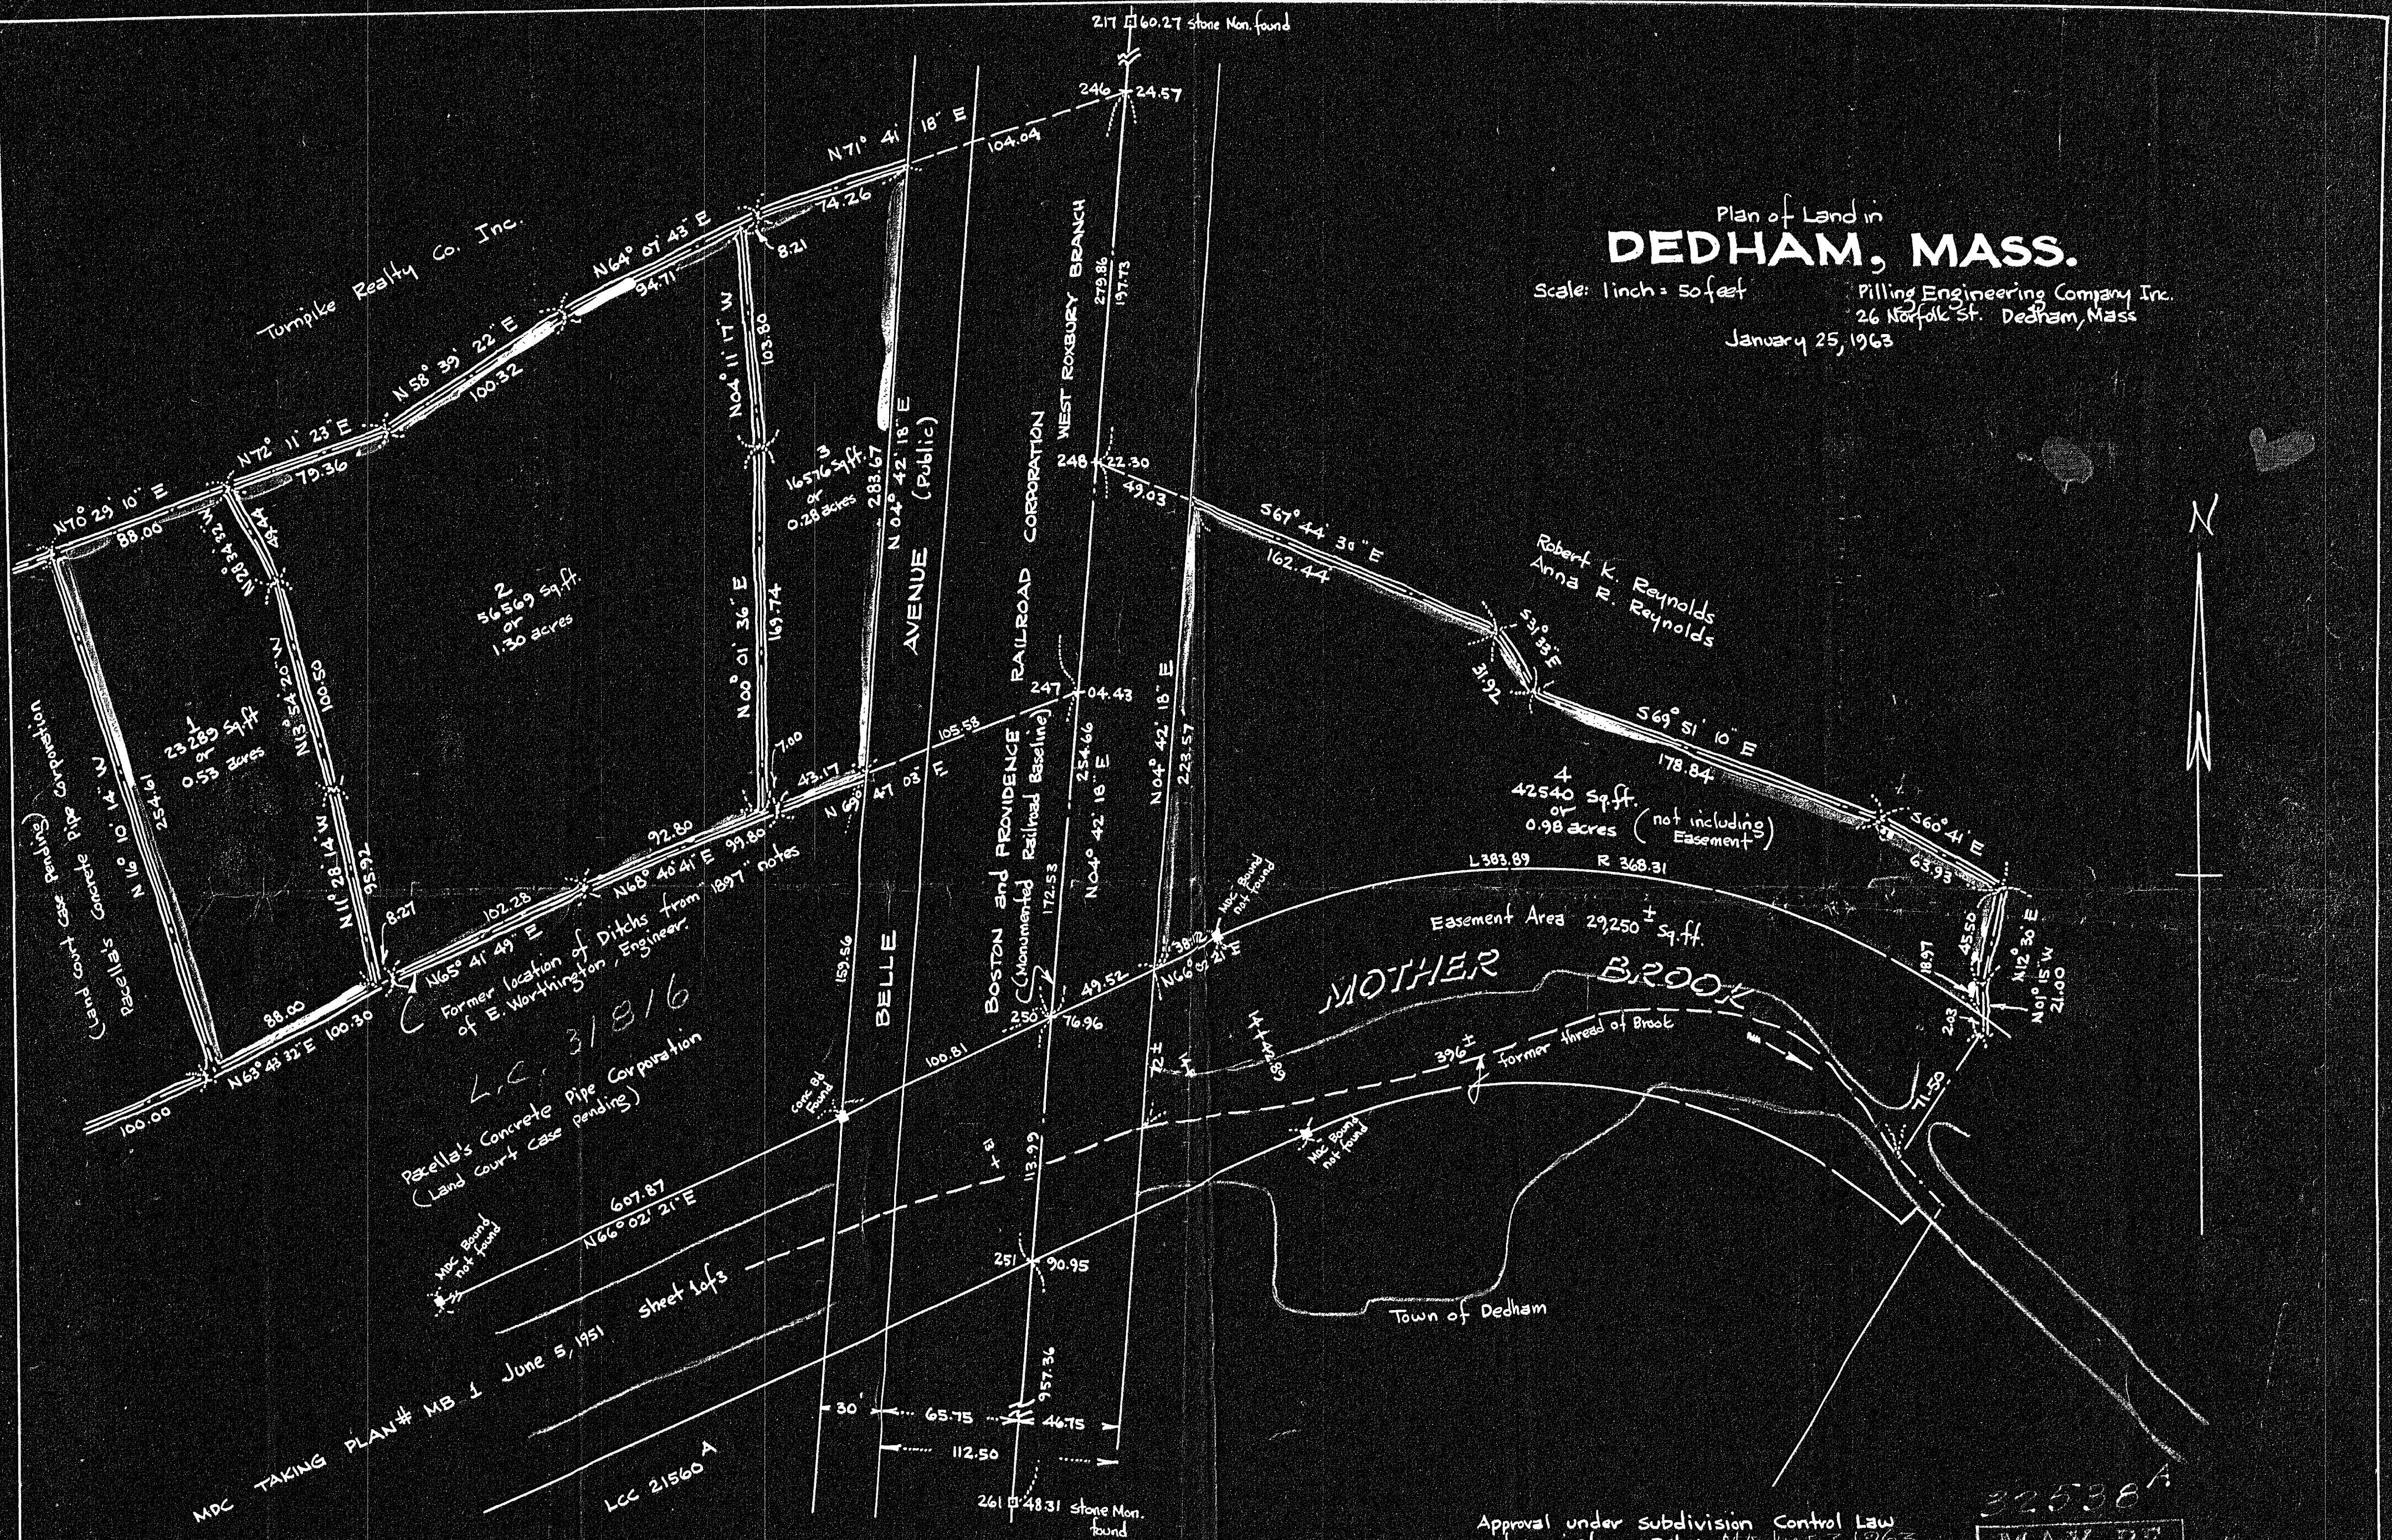

Turnpike Realty Co. Inc.


Peckell's Concrete Pipe Corporation
(Land court case pending)

Former location of Ditches from 1897 notes
of E. Worthington, Engineer.
L.C. 31816
Peckell's Concrete Pipe Corporation
(Land court case pending)

MDC TAKING PLAN# MB 1 June 5, 1951
LCC 21560 A

I certify that this actual survey was made
on the ground in accordance with the Land
Court Instructions of 1959 on Jan 21-25, 1963
Date: January 25, 1963

Howard L. Millard
Registered Land Surveyor

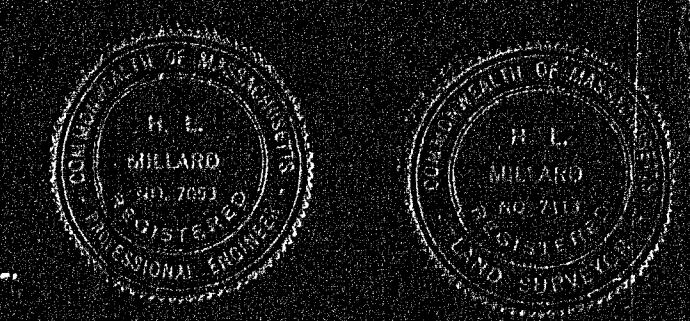

MOTHER BROOK

Town of Dedham

Approval under subdivision Control Law
not required Date: MAY JUNE 1963

Paul S. Hammond
Richard L. Fuller
Joseph A. Baller
DEDHAM PLANNING BOARD

32538A
MAY BE FILED
8-21-63
Date By

Thomas J. Carens
31 Milk St Boston