

Leo A. Delorey  
Marie T. Delorey

Town of Weymouth

Andrew P. Thompson Jr.  
Elsie H. Thompson


Lot 45  
5,000 s.f.

Town of Weymouth

STREET

(Private - 4000' wide)

FAIRFAX

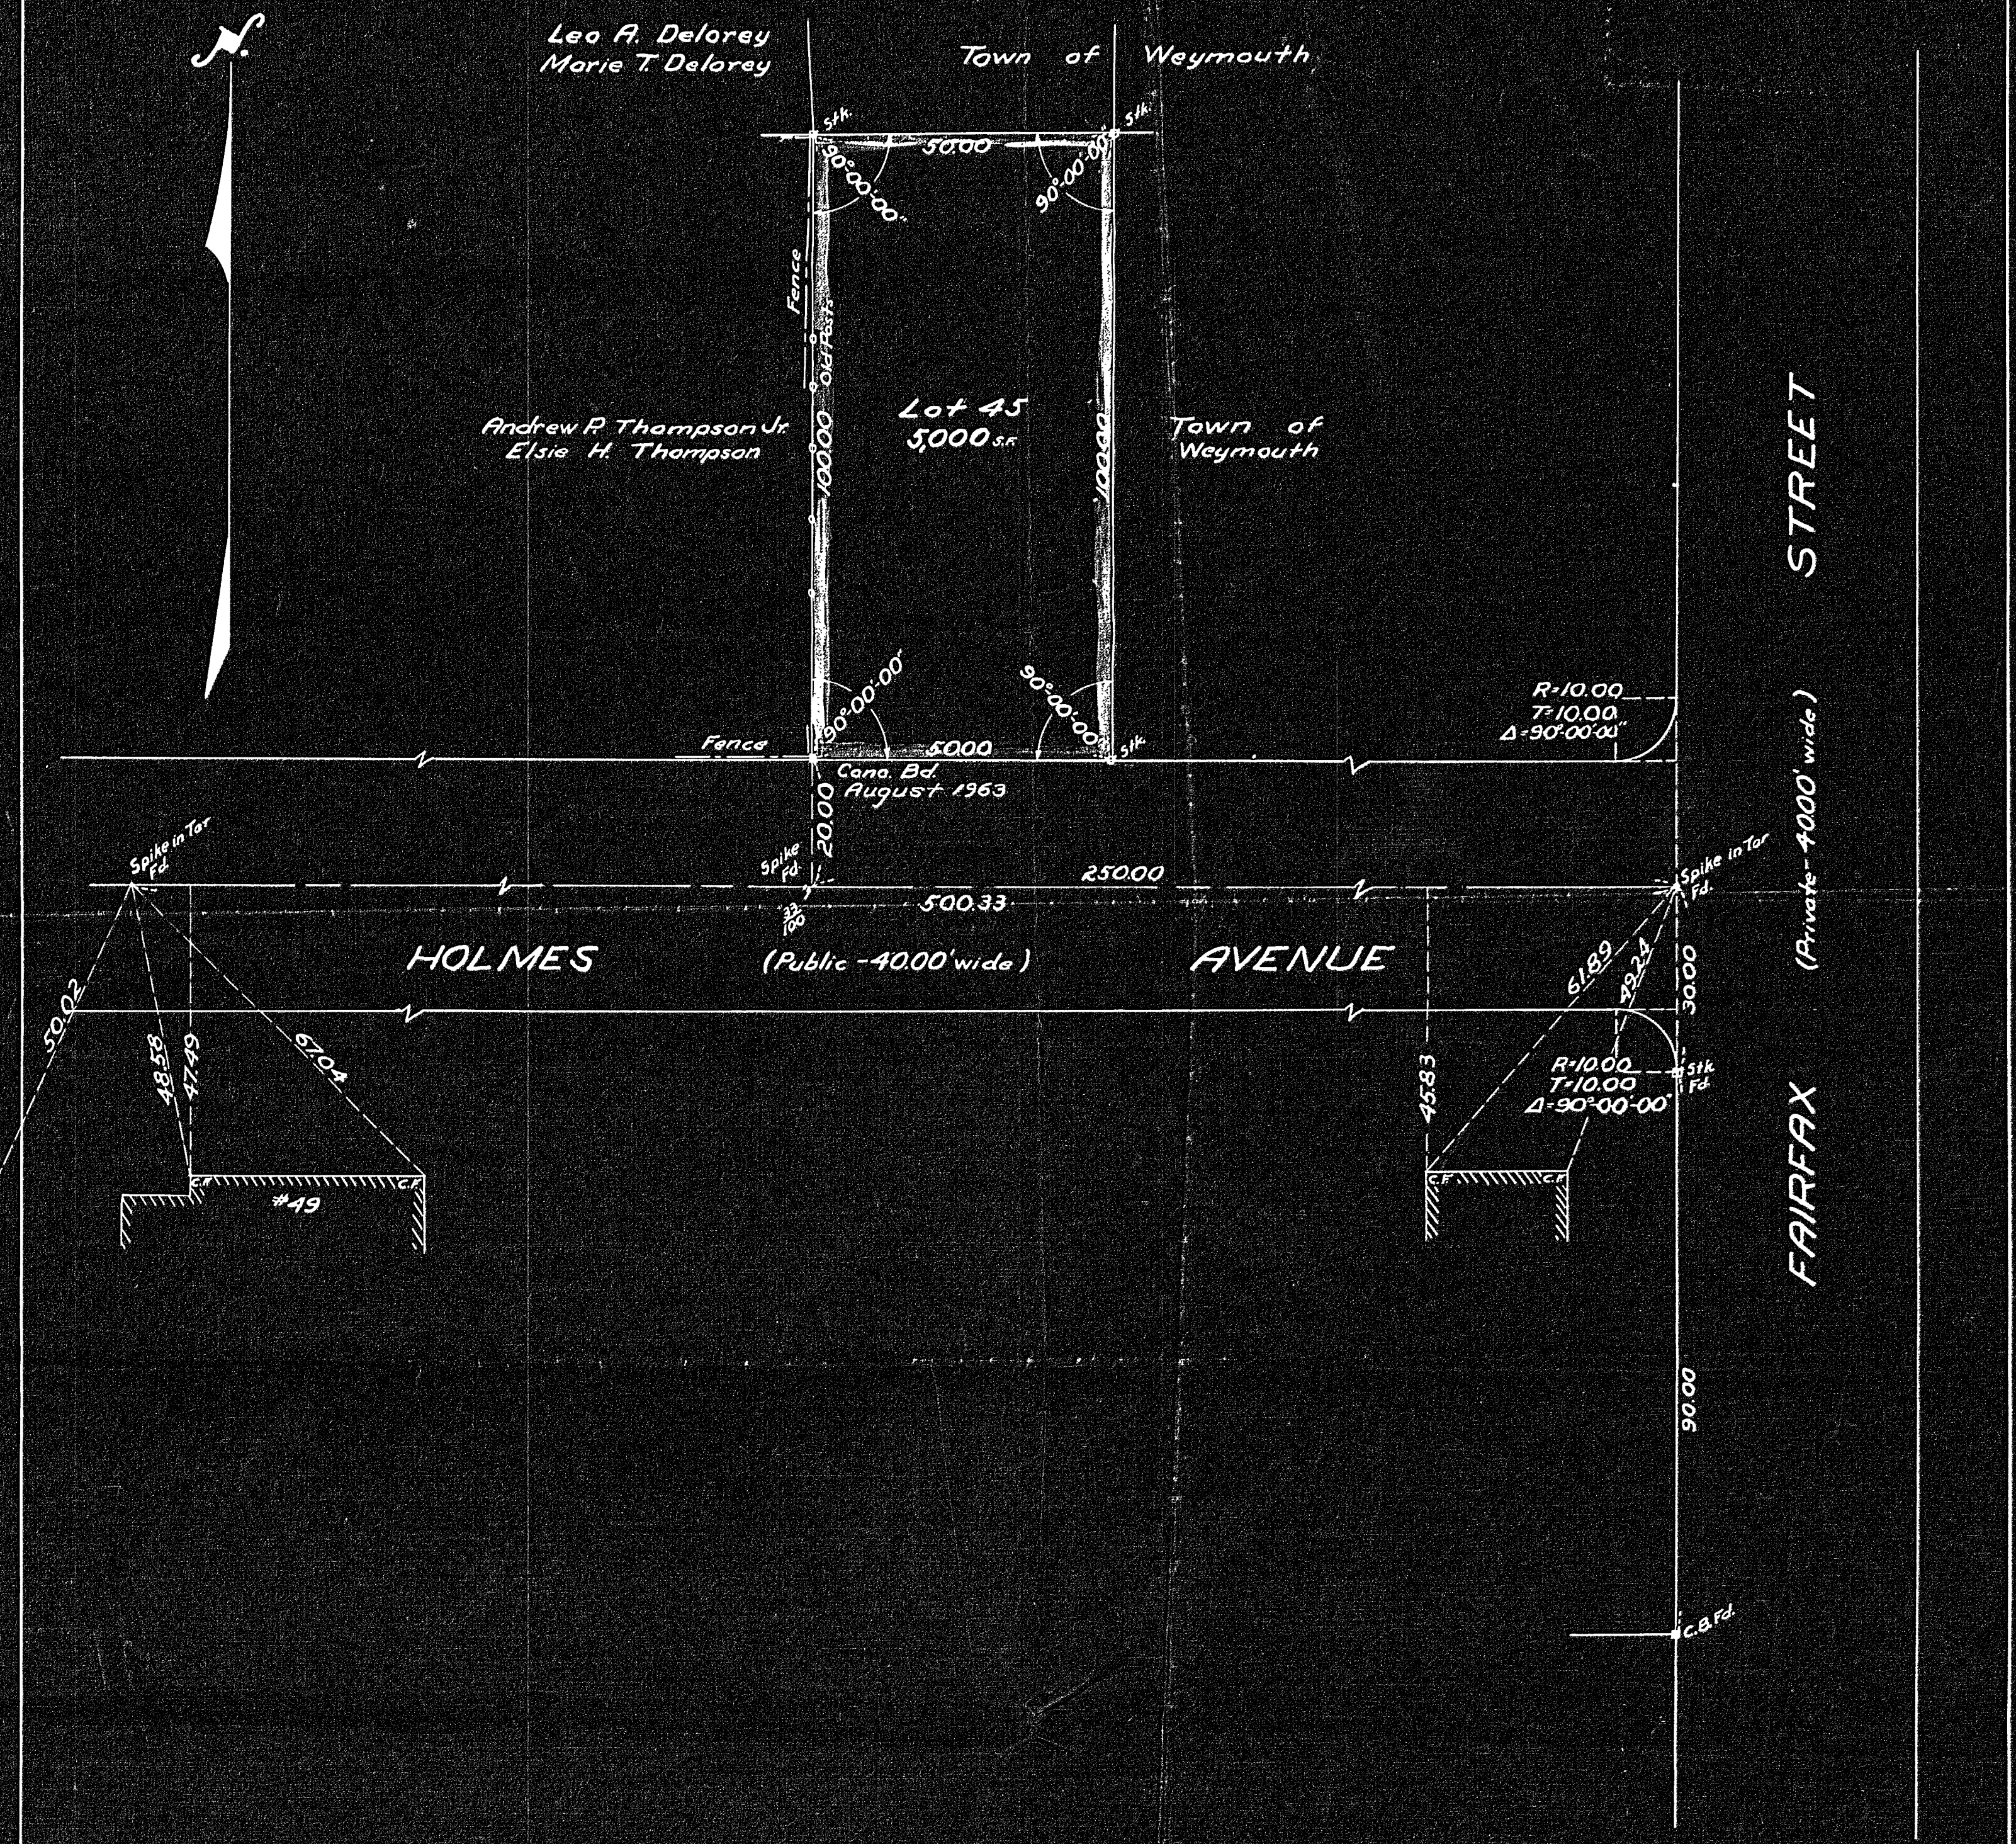


Plan of Land in Weymouth, Mass  
Scale 20 feet to an inch  
May 12, 1962  
Ernest W. Branch Inc. Civil Eng's.  
Robert S. Booth Jr.  
11 Adams Building, Quincy

32549  
MAY BE  
FILED  
8-27-62  
Date By W2S

TOWN OF WEYMOUTH  
PLANNING BOARD  
APPROVAL UNDER THE SUBDIVISION  
CONTROL LAW NOT REQUIRED.  
1962  
John J. Savage, Jr.  
CHAIRMAN-SECRETARY

I certify that this actual survey was made on  
the ground in accordance with Land Court  
instructions of 1959 on April 18, 1962  
Conditions on the ground are the same as  
when surveyed R.S. Booth, August 19, 1963  
May 12, 1962 Robert S. Booth, Jr. Engineer

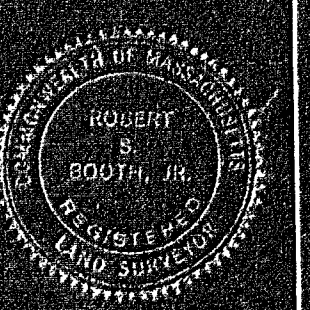

P.B., up dte, bds.

within 3 sheets + Jerome L. BK 4089 P748