



PLAN OF LAND  
IN  
FOXBOROUGH, NORFOLK COUNTY, MASS.

SCALE 1" = 40' APRIL 30, 1962 (1963 - see cert. below)  
GEORGE H. POOR SURVEYOR  
77 SOUTH MAIN STREET  
MANSFIELD, MASS.

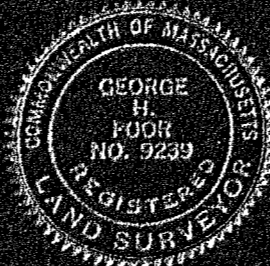

OWNED BY LAWRENCE  
A. MERIGAN

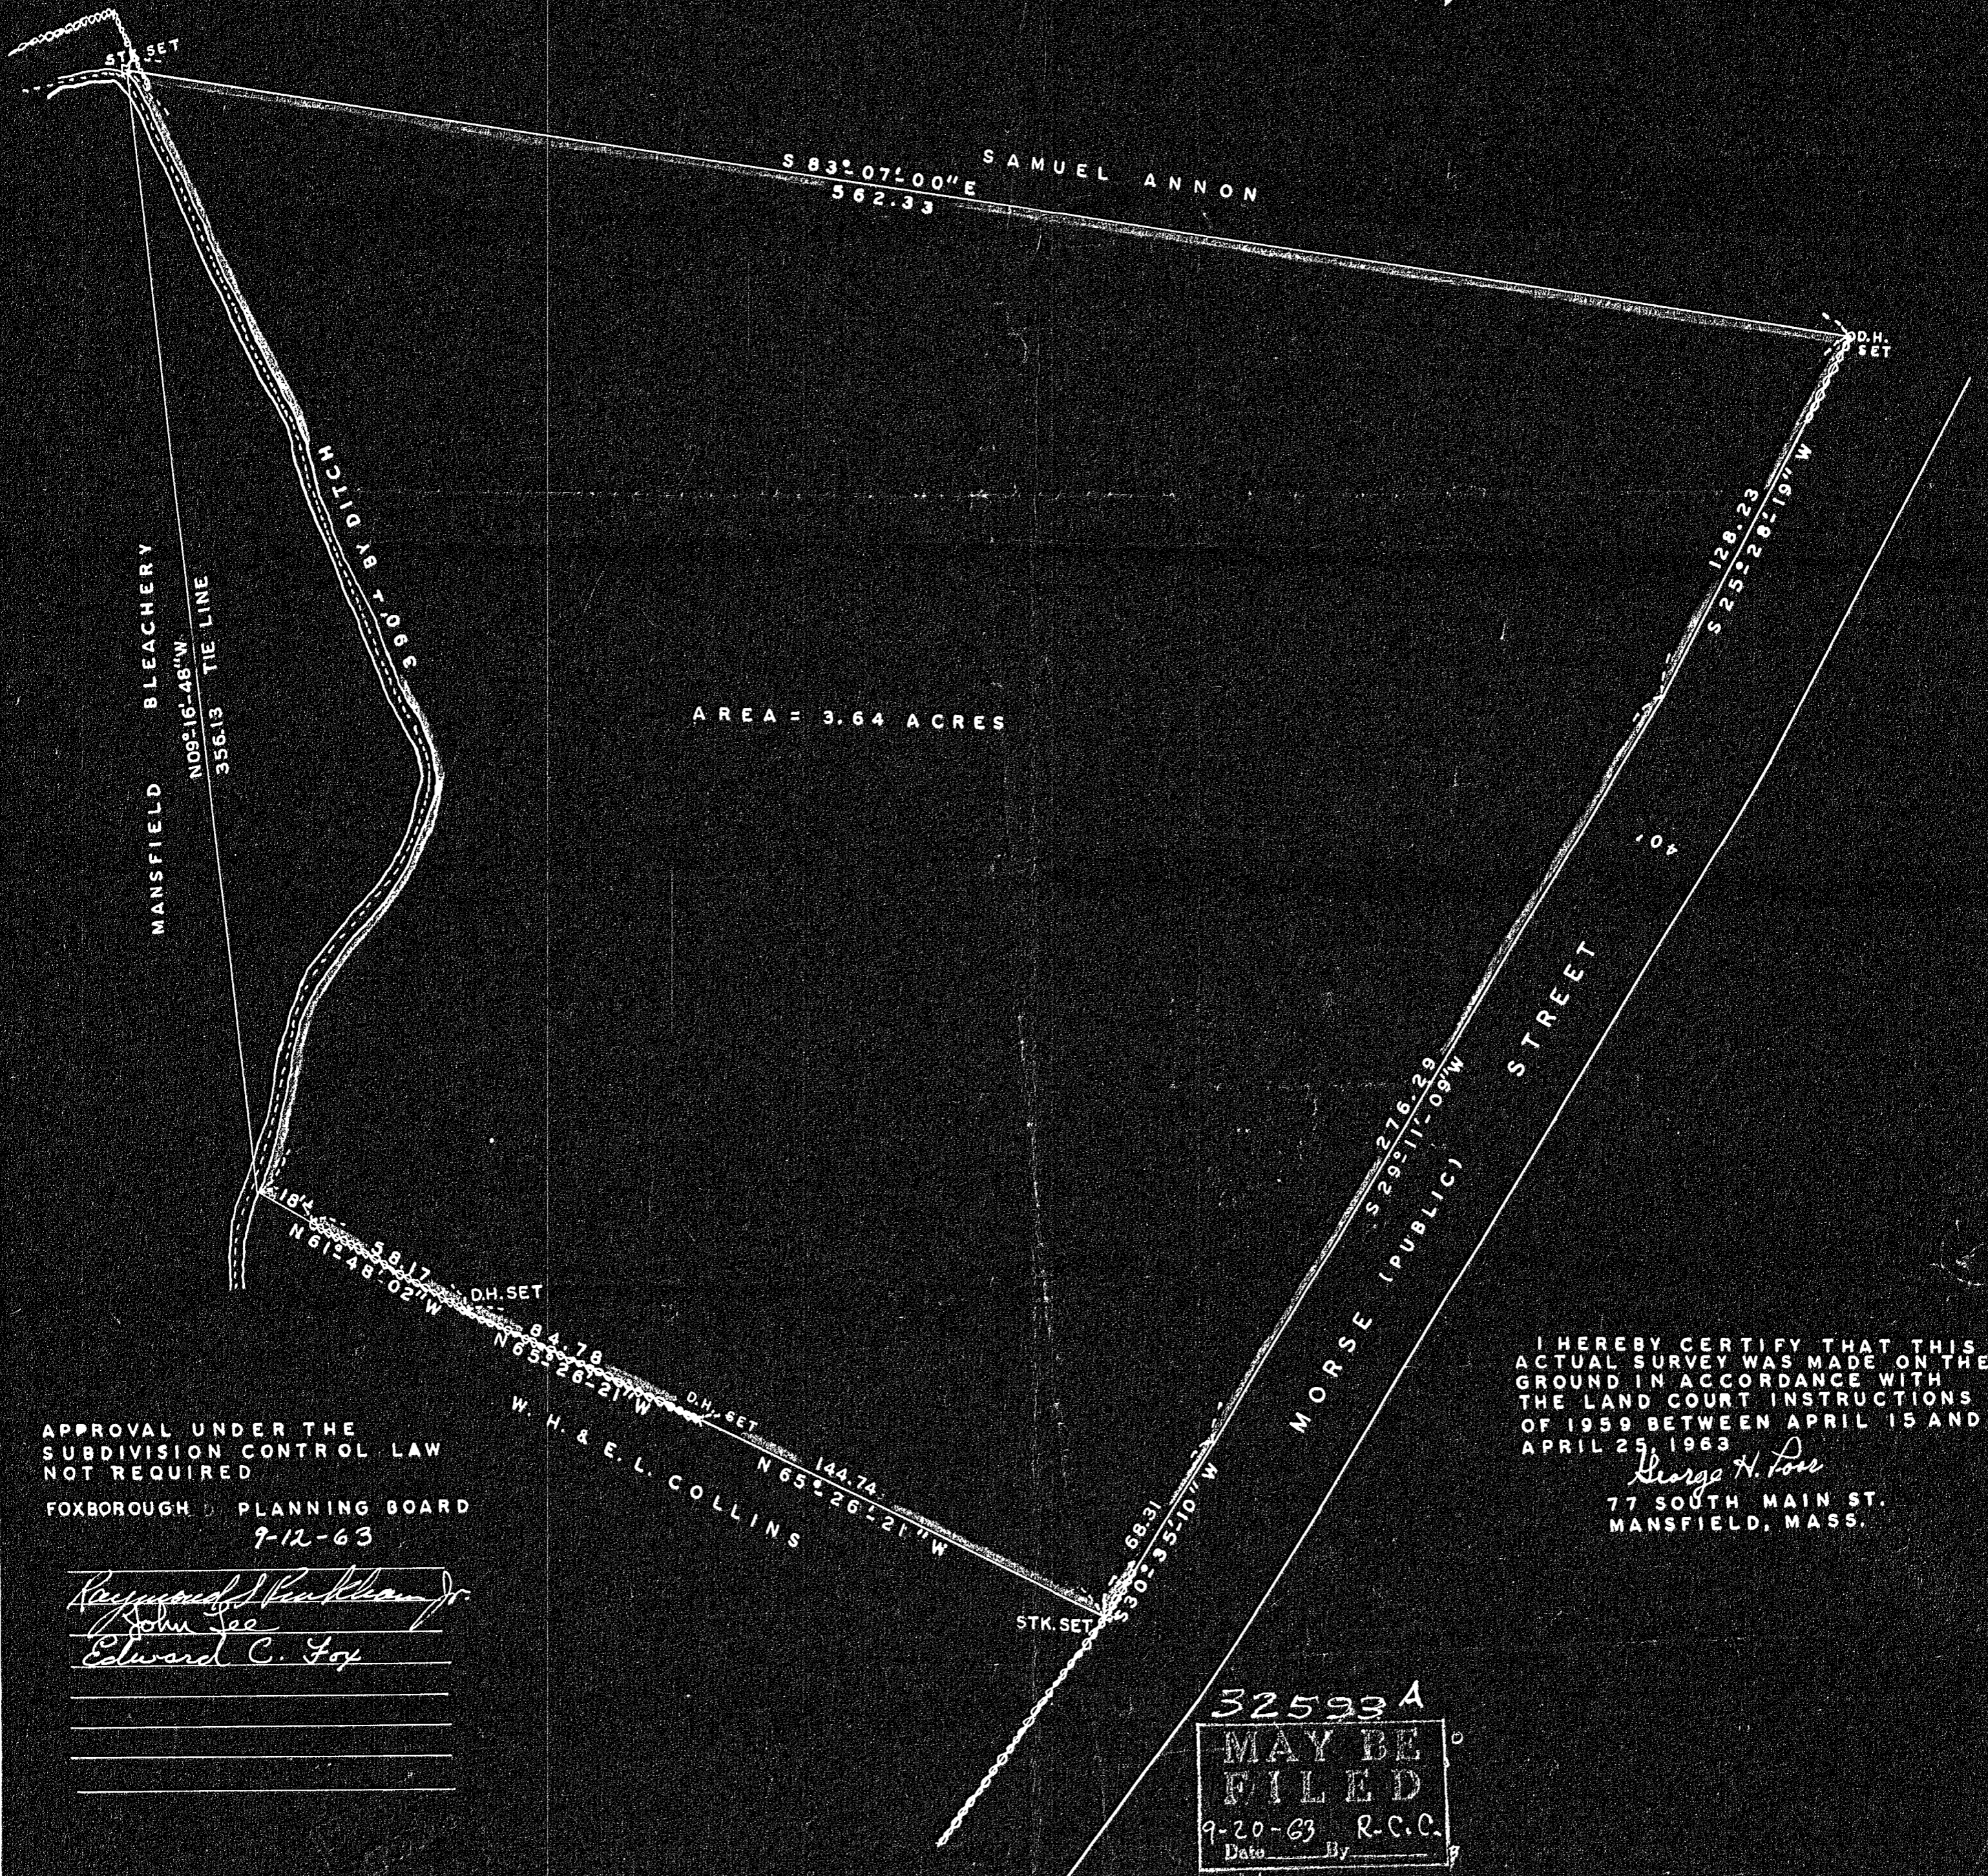

AREA = 3.64 ACRES

APPROVAL UNDER THE  
SUBDIVISION CONTROL LAW  
NOT REQUIRED  
FOXBOROUGH PLANNING BOARD  
9-12-63

*Richard J. Brennan Jr.*  
*John Lee*  
*Edward C. Foy*

I HEREBY CERTIFY THAT THIS  
ACTUAL SURVEY WAS MADE ON THE  
GROUND IN ACCORDANCE WITH  
THE LAND COURT INSTRUCTIONS  
OF 1959 BETWEEN APRIL 15 AND  
APRIL 25, 1963

*George H. Poor*  
77 SOUTH MAIN ST.  
MANSFIELD, MASS.

32593A  
MAY BE  
FILED  
9-20-63 R.C.C.  
Date By  
Z. Wds.  
N. County Pl. 44