


32598A

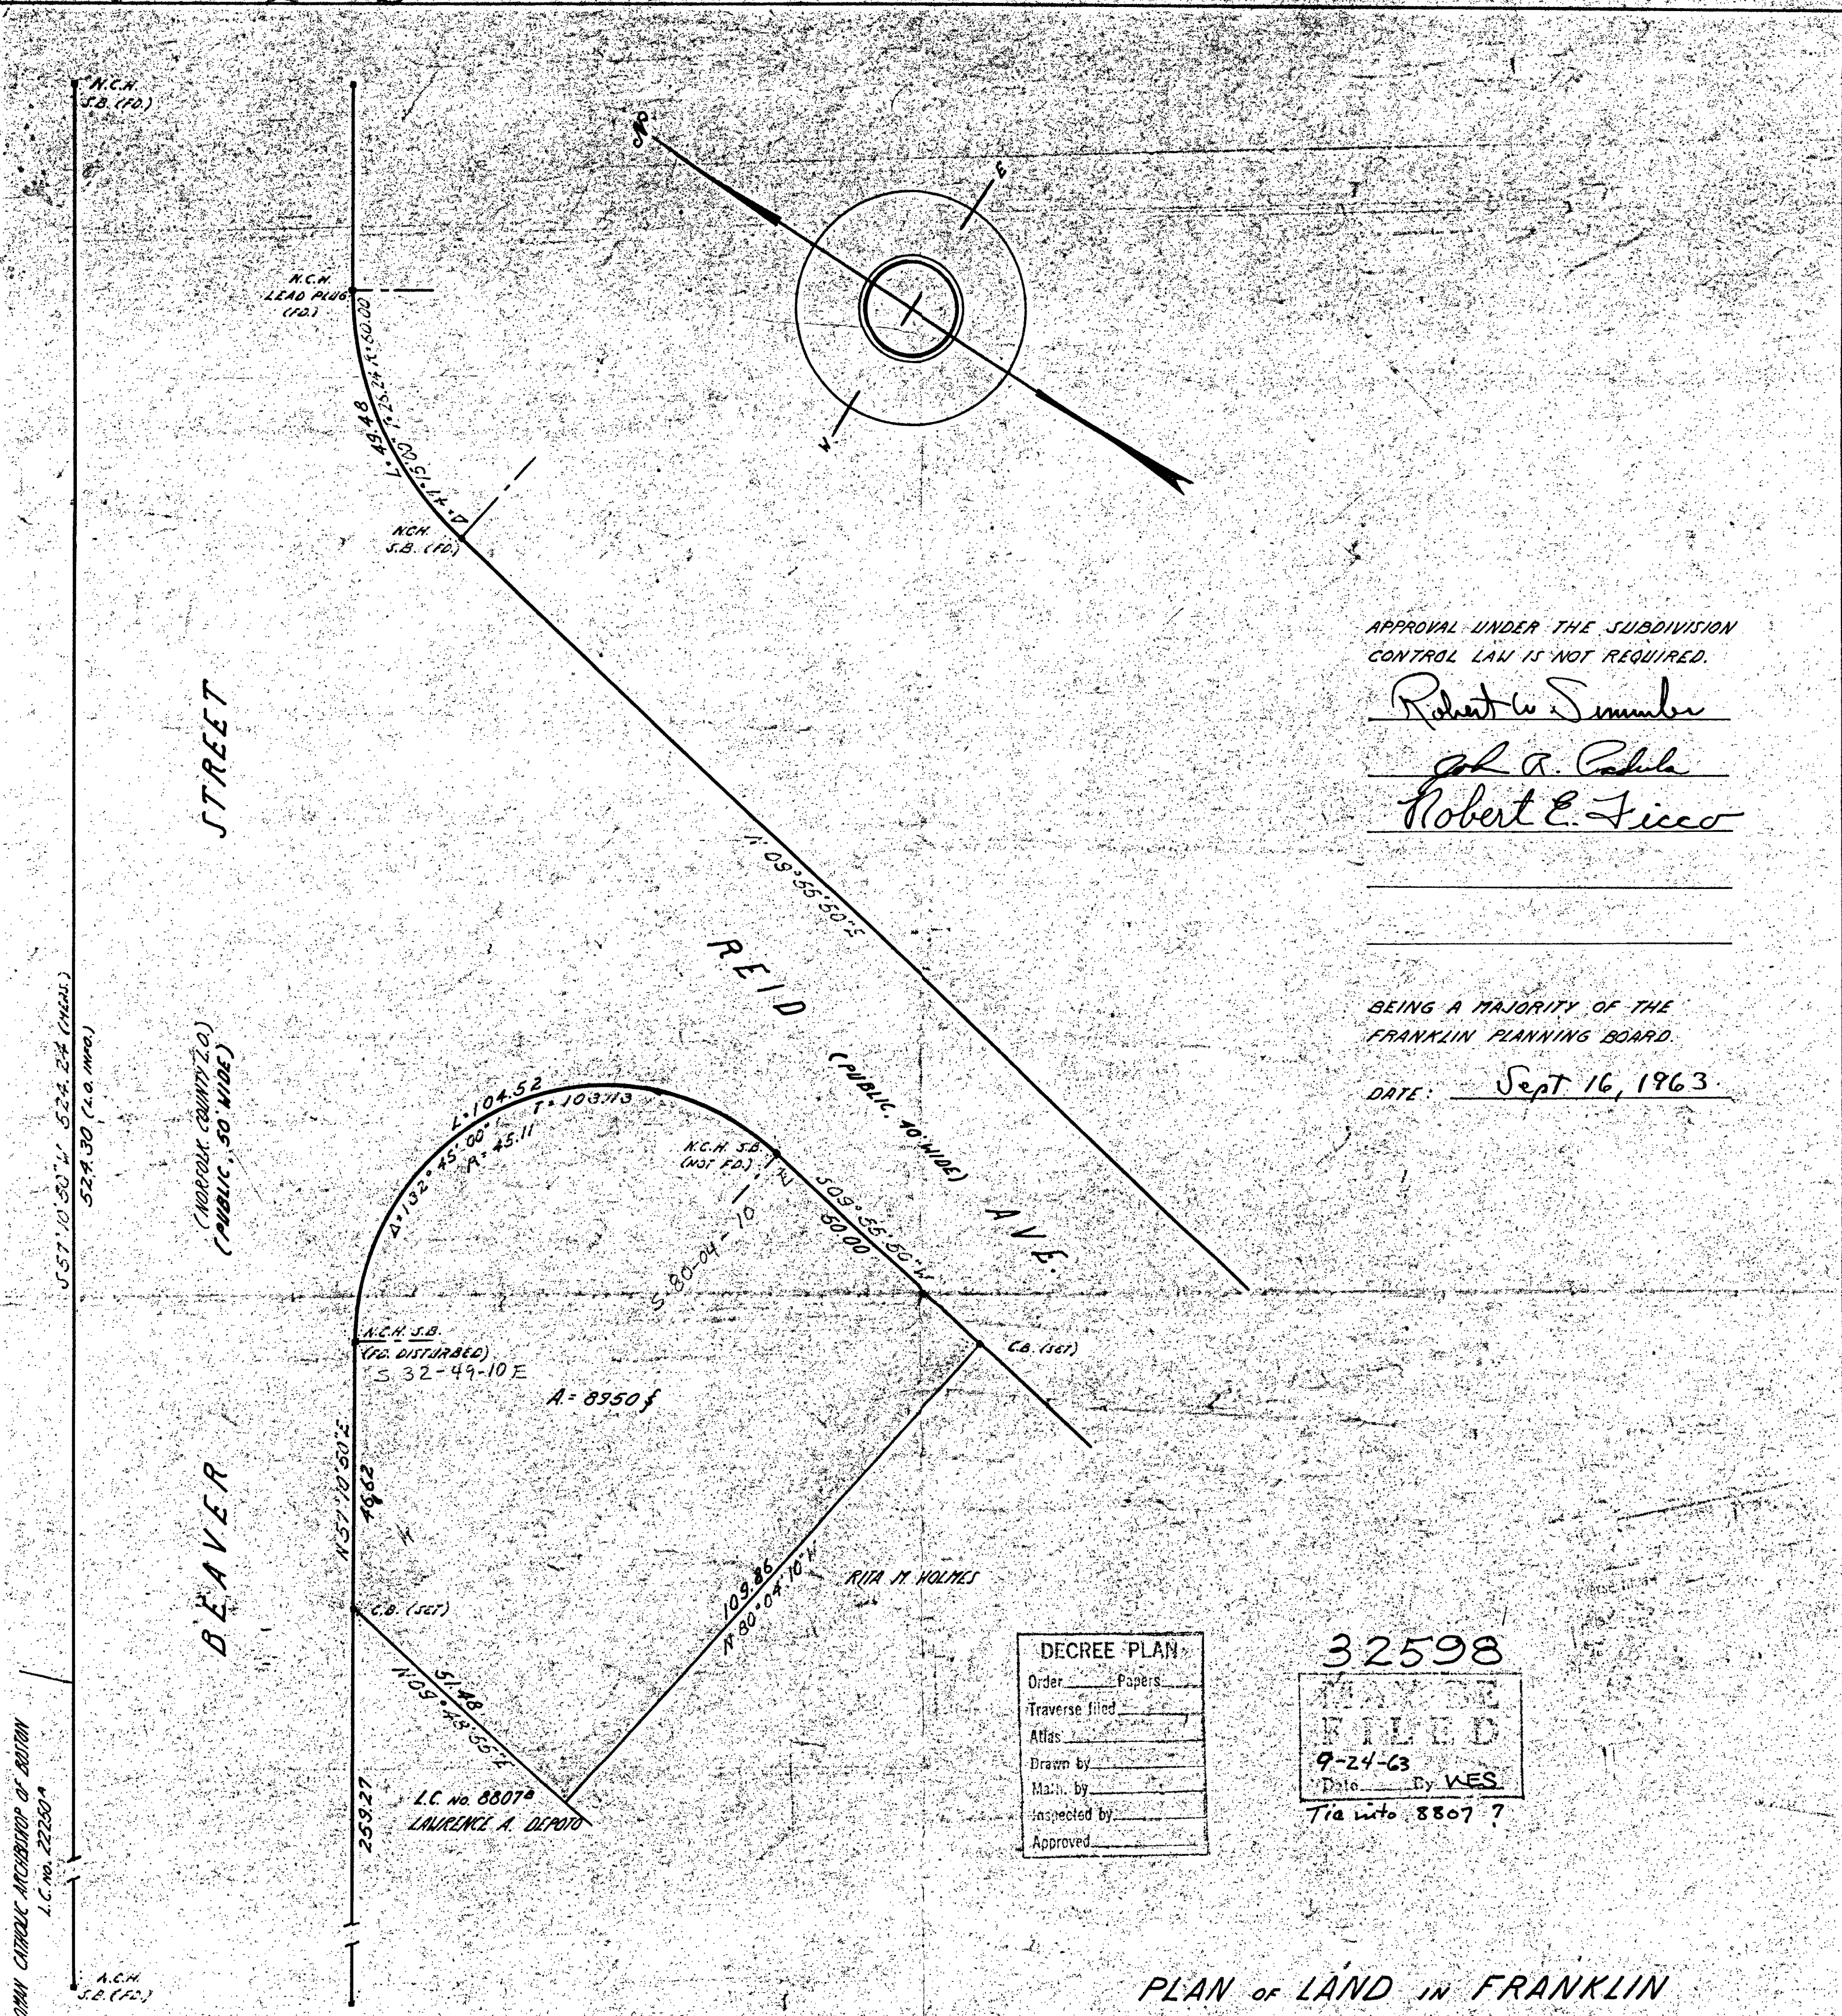

APPROVAL UNDER THE SUBDIVISION CONTROL LAW IS NOT REQUIRED.

Robert W. Sumner  
John A. Cahala  
Robert E. Fisco

BEING A MAJORITY OF THE FRANKLIN PLANNING BOARD.

DATE: Sept 16, 1963

DECREE PLAN	
Order	Papers
Traverse filed	
Atlas	
Drawn by	
Made by	
Inspected by	
Approved	

32598  
 FILED  
 9-24-63  
 Date By WES  
 Tie into 8807?

### PLAN OF LAND IN FRANKLIN


SCALE 20 FEET TO AN INCH

CHARLES L. HARMON SURVEYOR

APRIL 18, 1963

I CERTIFY THAT THIS ACTUAL SURVEY WAS MADE ON THE GROUND IN ACCORDANCE WITH THE LAND COURT INSTRUCTIONS OF 1959 BETWEEN APRIL 13, 1963 AND APRIL 17, 1963

Charles L. Harmon  
 24 WASHINGTON ST.  
 FRANKLIN, MASS.

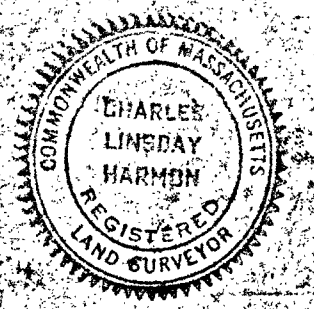

32598A