

APPROVED: RANDOLPH PLANNING BOARD
Harold E. Avery, Chairman Agent


DATE: 2/13/63

PLAN OF LAND RANDOLPH - MASS.

SCALE 1"=40' JANUARY 7, 1963

L. W. DeCELLE SURVEYORS INC.
LAND SURVEYORS
285 UNION ST, RANDOLPH


PROPERTY OWNER:
JAMP REALTY TRUST
25 MOULTON STREET
CAMBRIDGE, MASS.

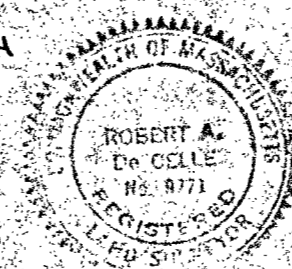

I CERTIFY THAT THIS ACTUAL SURVEY WAS MADE
ON THE GROUND IN ACCORDANCE WITH THE LAND COURT
INSTRUCTIONS OF 1959 ON OR BETWEEN DEC 8 - DEC 18, 1962.

Robert A. DeCelle

Feb 11/63

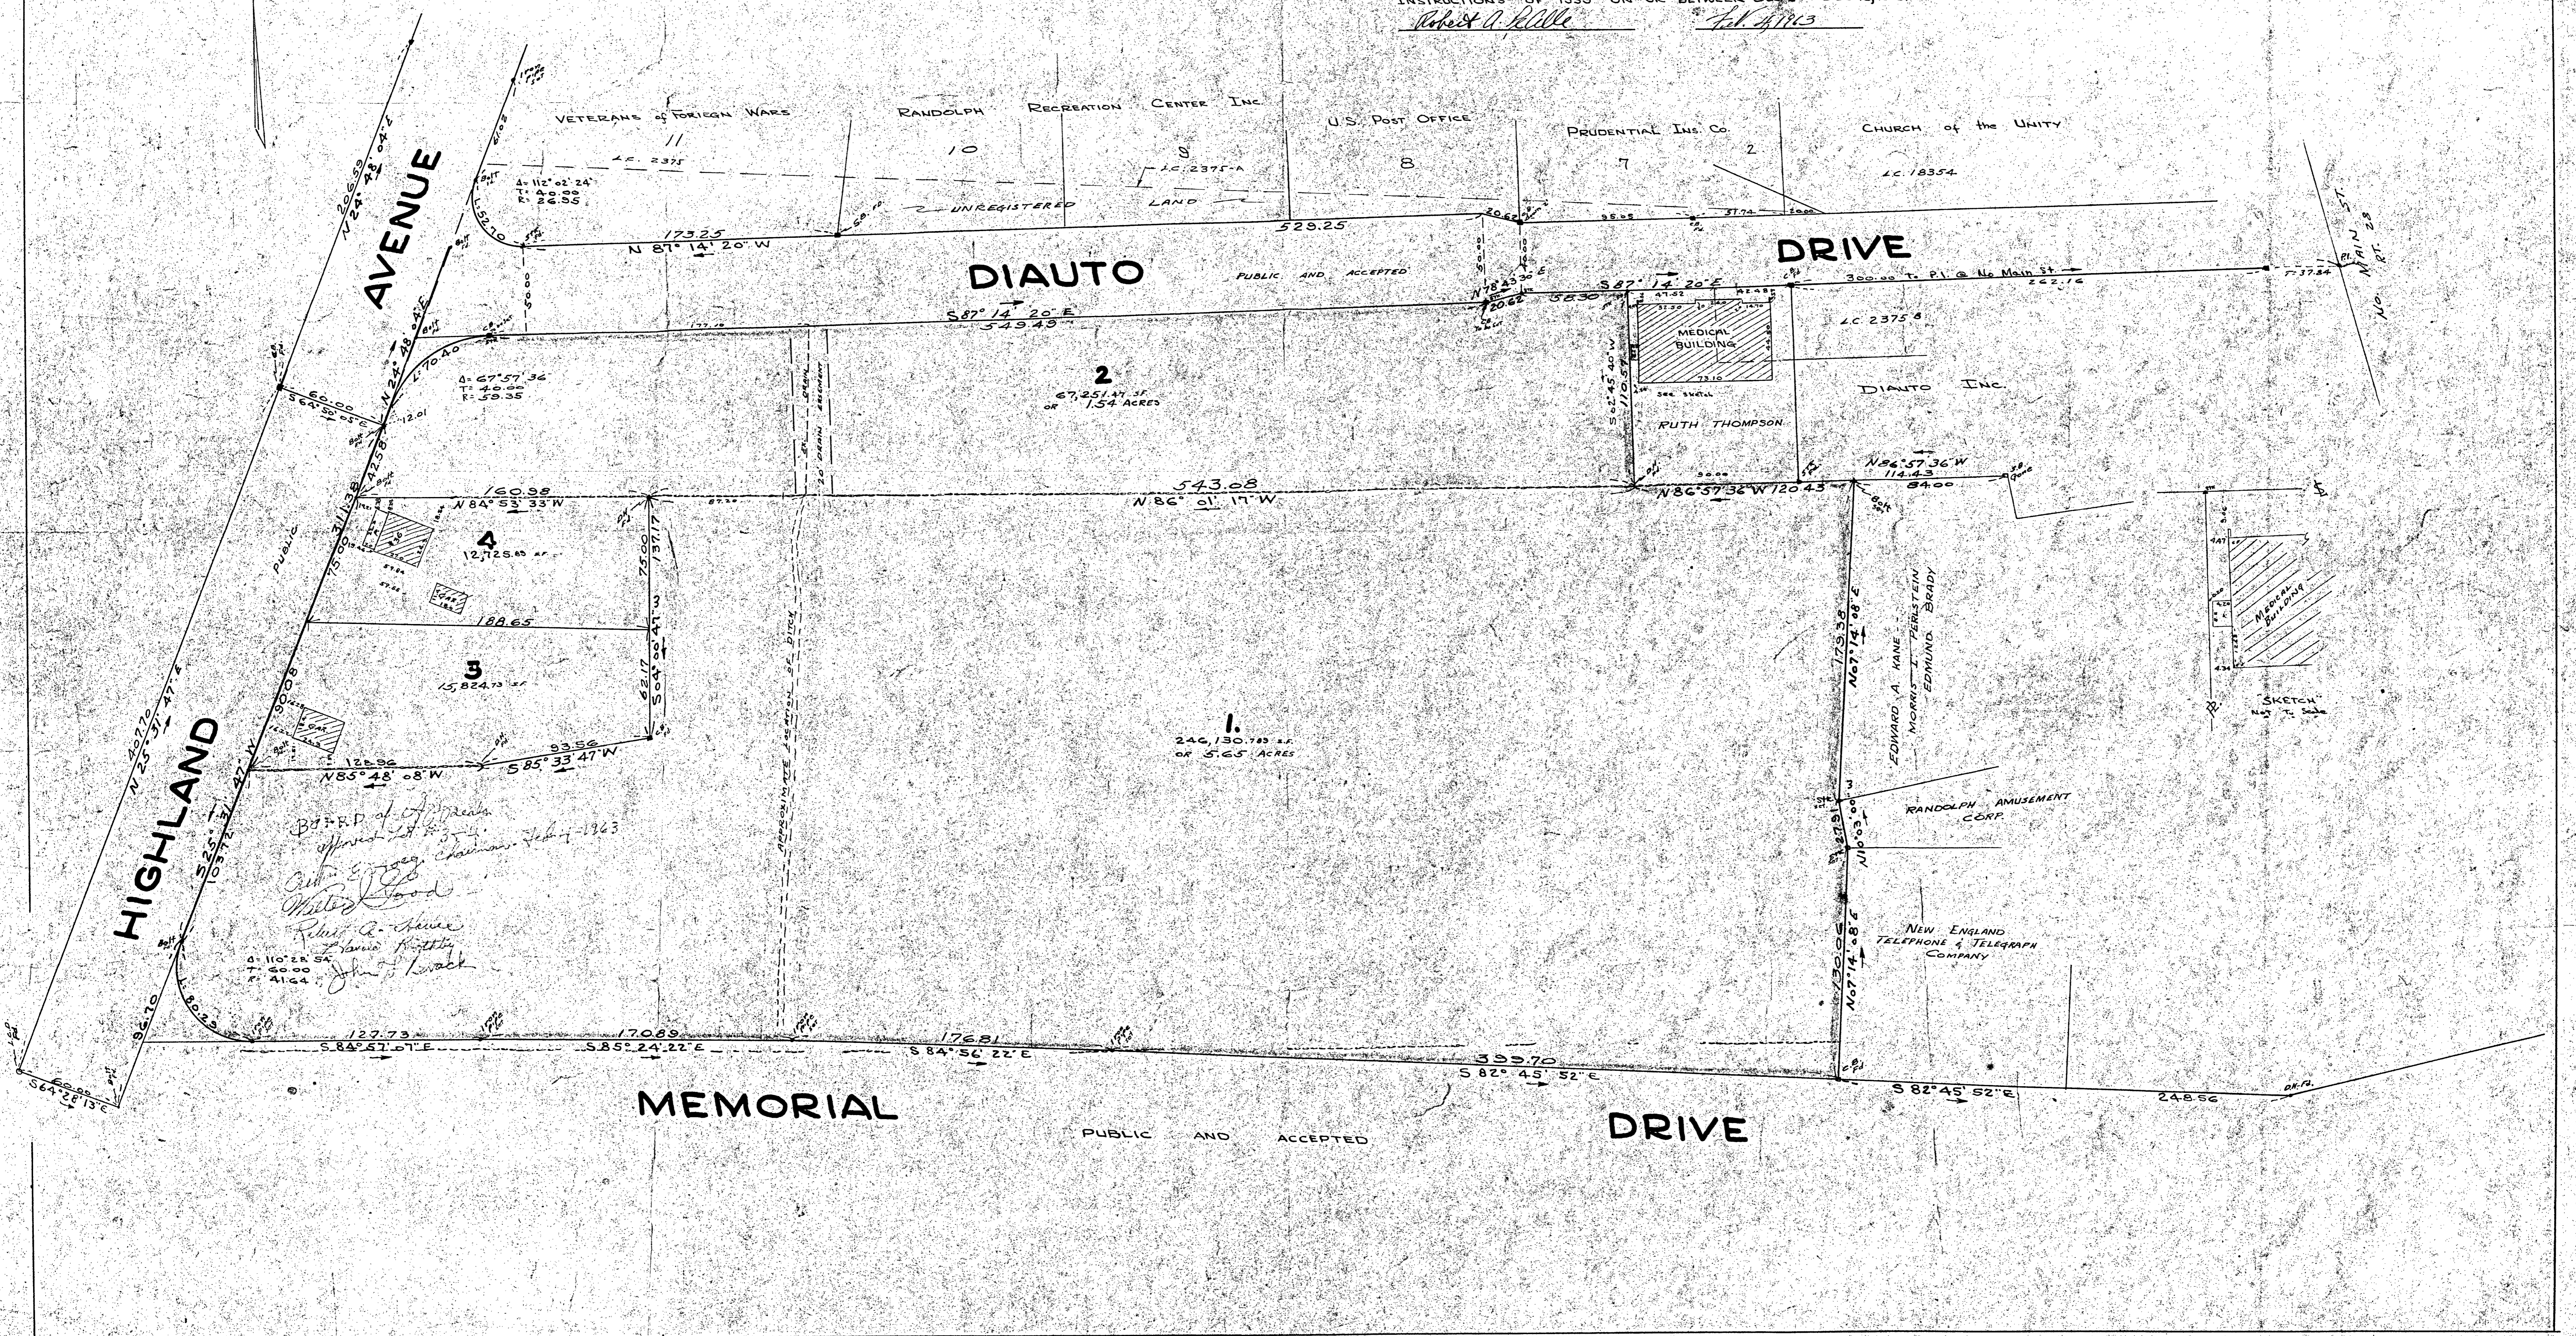

BOARD of Appeals
Approved Feb 13, 1963
William J. Wood
Chairman
Robert A. DeCelle
John J. Kovach

