


TOWN OF BRAINTREE

GEORGE H. BULLOCH
LILLIAN A. BULLOCH

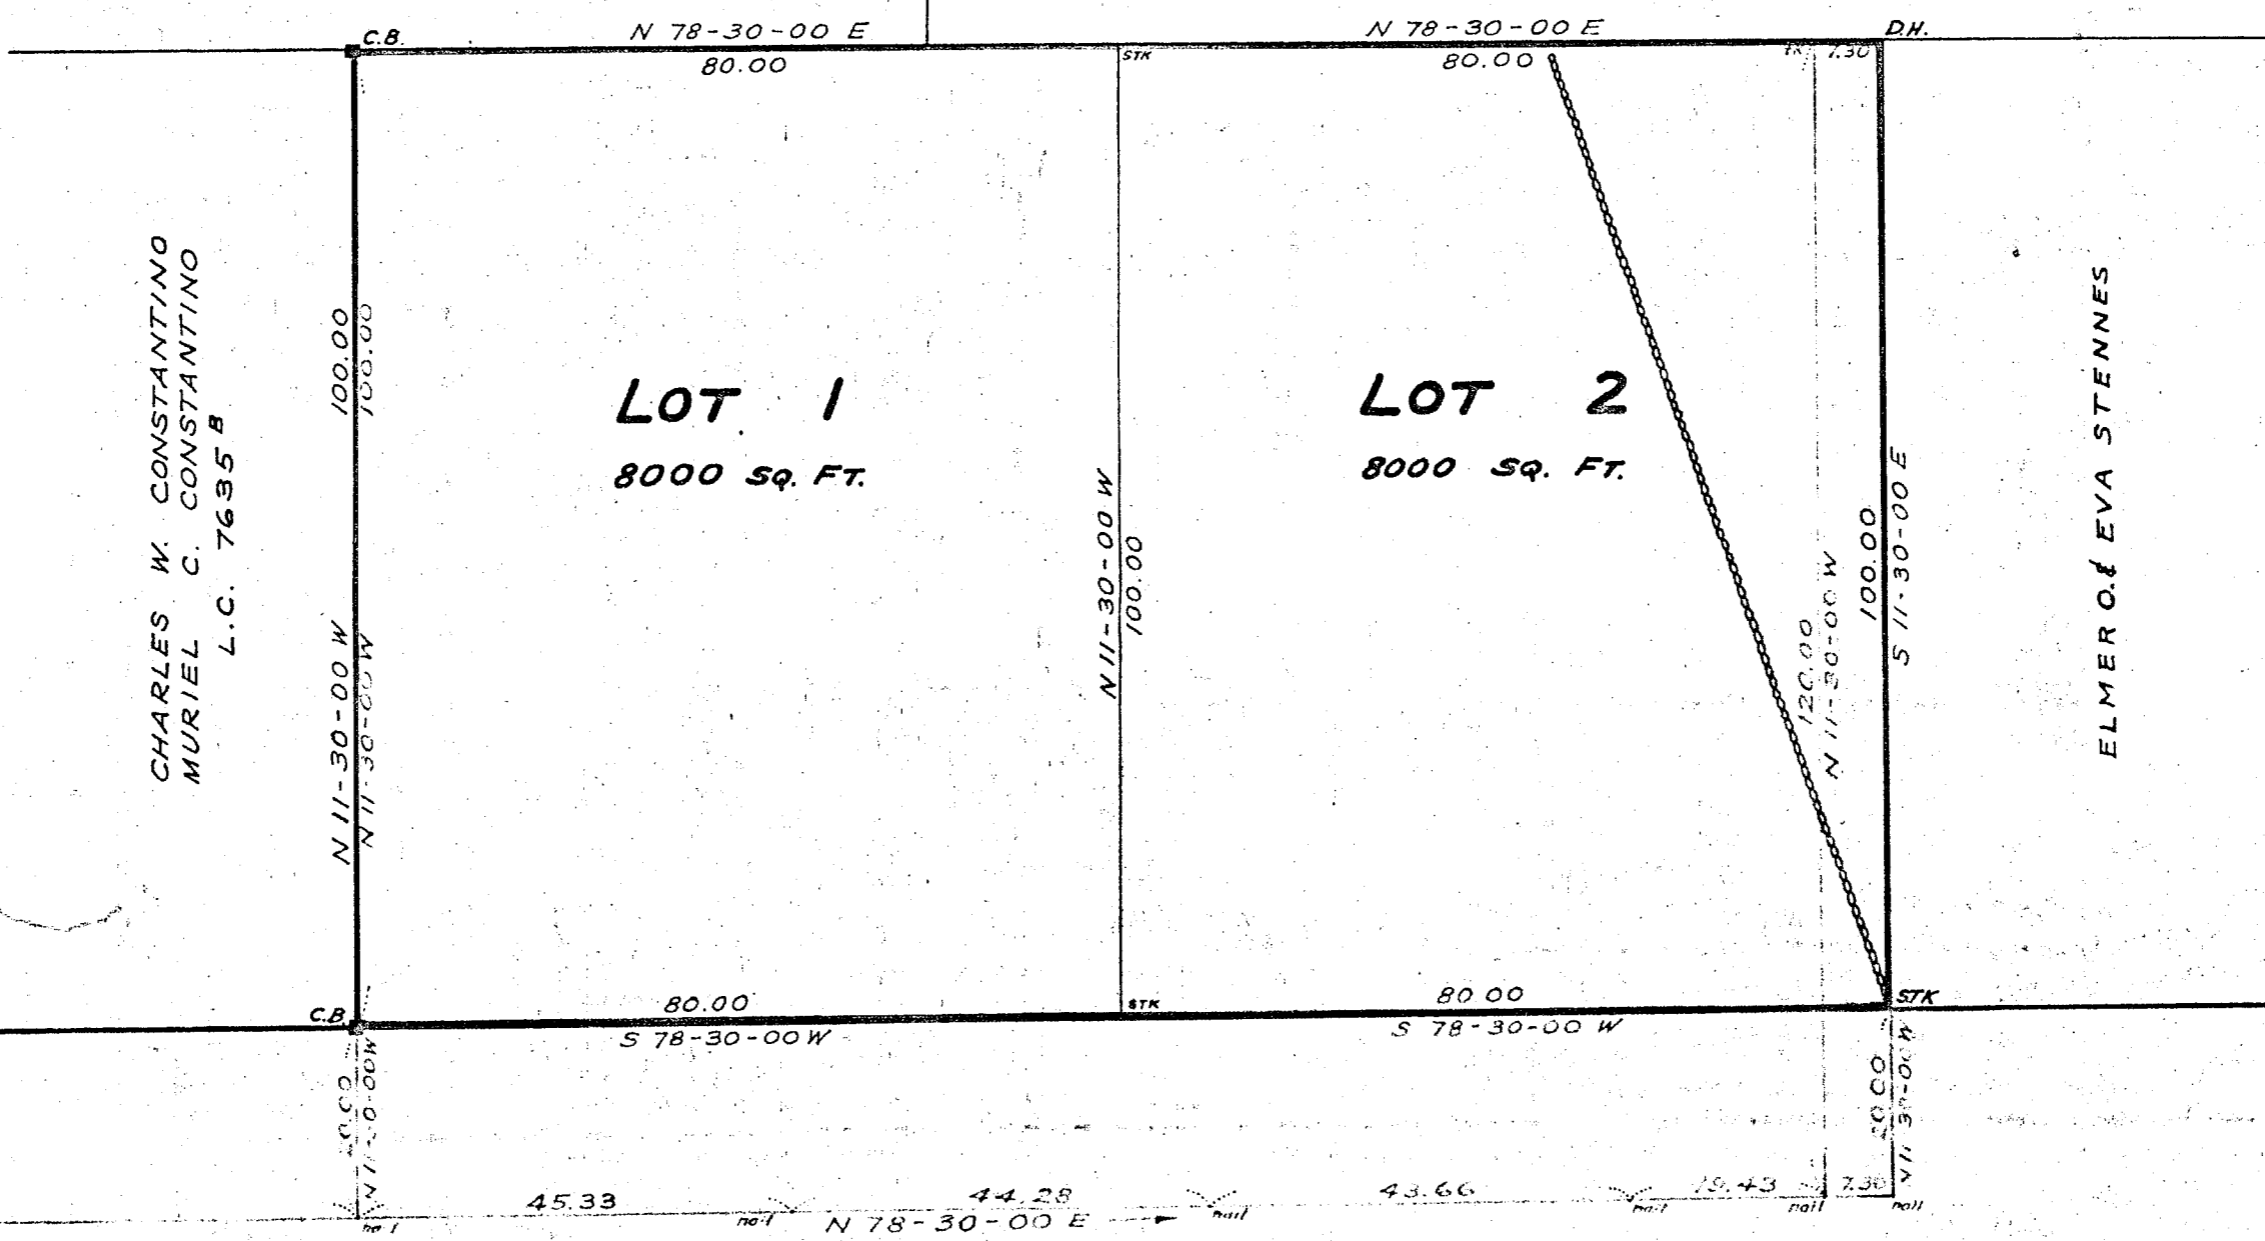

PLEASANT VIEW (PUBLIC) AVENUE

APPROVAL UNDER THE
SUBDIVISION CONTROL LAW
NOT REQUIRED *Jan 22 1964*
Joseph M. Magaldi
AUTHORIZED SIGNATURE FOR
PLANNING BOARD - TOWN OF BRAINTREE

I CERTIFY THAT THIS ACTUAL SURVEY
WAS MADE ON THE GROUND IN ACCORDANCE
WITH THE LAND COURT INSTRUCTIONS OF 1950
ON OR BETWEEN APRIL 16, 1957 AND APRIL 17, 1957.

DATE: *May 15 1957* *Loring H. Jacobs*
REGISTERED LAND SURVEYOR

PLAN OF LAND
SURVEYED FOR
JOHN P. HIGGINS
ON
**PLEASANT VIEW AVE.
BRAINTREE**
MAY 15, 1957 SCALE 1" = 20'
LORING H. JACOBS
REGISTERED LAND SURVEYOR
NORWELL, MASS.



32968 A

3-19-64 R.C.C.

RE: Up to date as of Mar 9, 1964
Letter filed 3-11-64
R.C.C.

st/bs