


PLAN OF LAND IN  
WEYMOUTH  
NORFOLK COUNTY, MASS.  
SCALE: 1"=40' JAN. 20, 1964

PAUL J. KNIGHT  
REGISTERED LAND SURVEYOR  
WEYMOUTH, MASS.



I CERTIFY THAT THIS ACTUAL SURVEY WAS MADE  
ON THE GROUND IN ACCORDANCE WITH THE LAND  
COURT INSTRUCTIONS OF 1959 ON JAN. 11, 1964

*Paul J. Knight*  
56 GRIFFIN TERRACE  
WEYMOUTH, MASS.

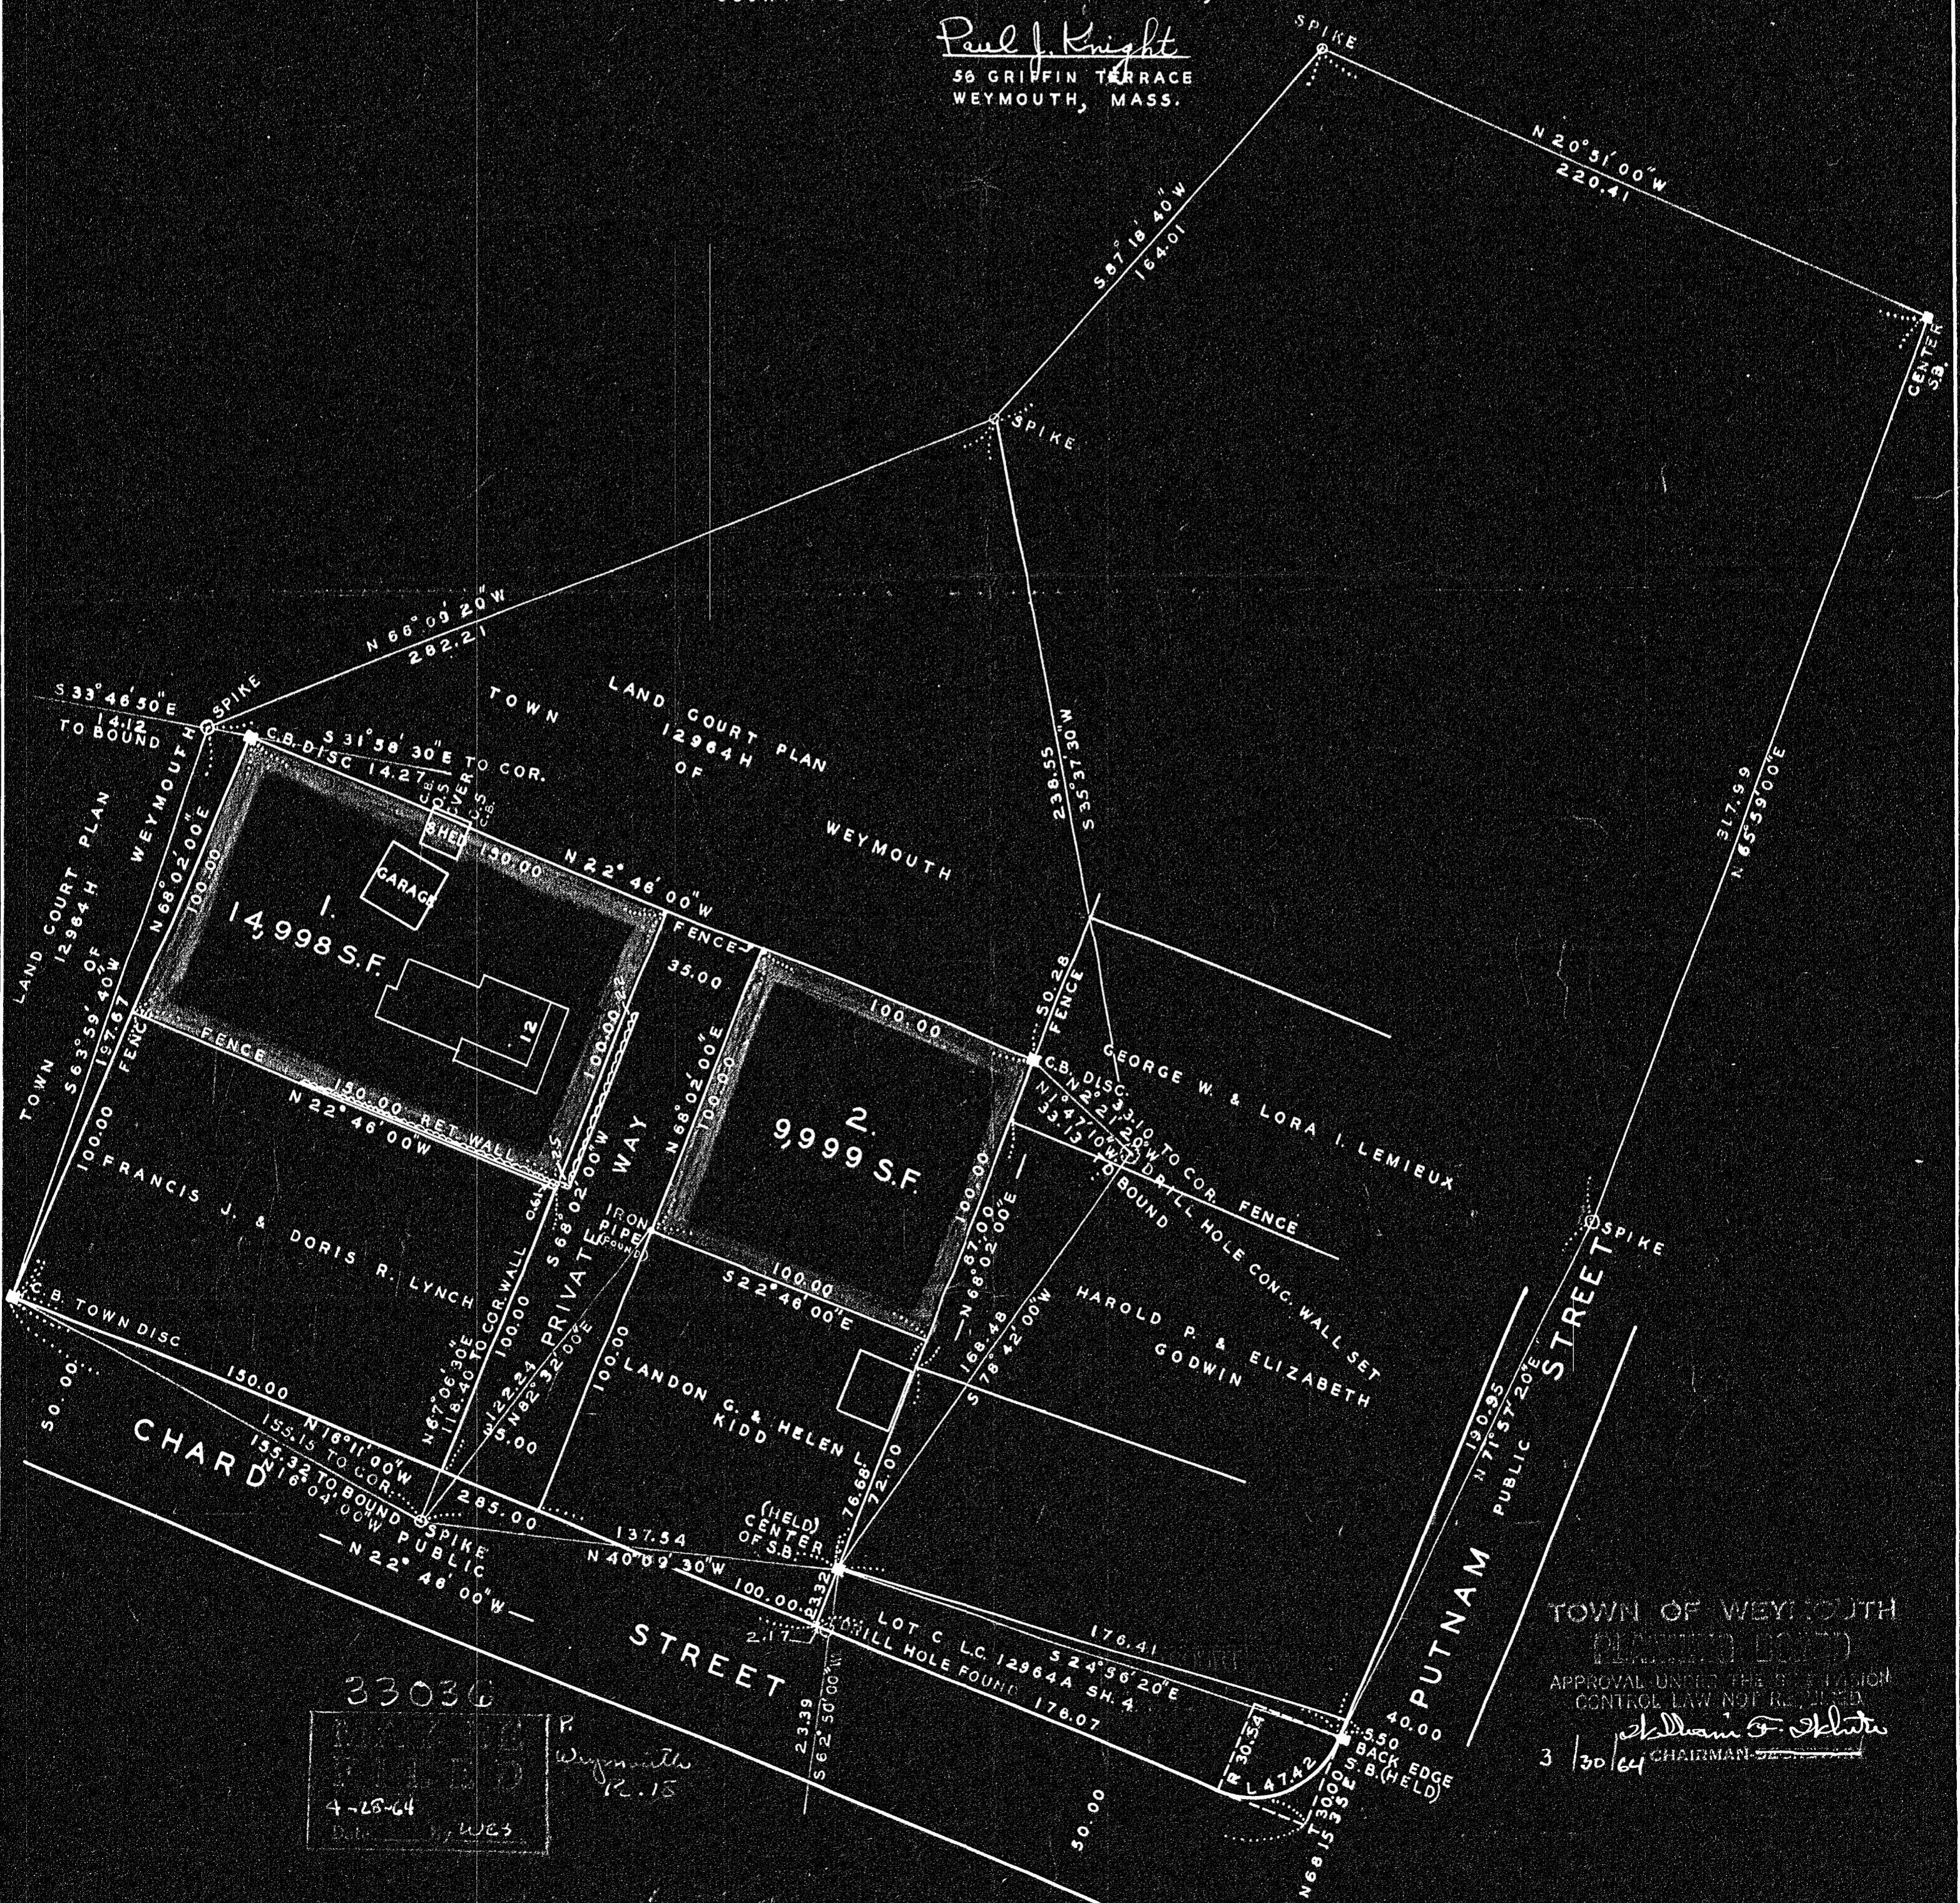

TOWN OF WEYMOUTH  
PLANNING BOARD  
APPROVAL UNDER THE SUBDIVISION  
CONTROL LAW NOT REQUIRED  
*William F. Sklar*  
3/30/64 CHAIRMAN

33036  
P  
Weymouth  
12.15  
4-28-64  
D.L.  
WES