

PLAN OF LAND IN  
WEYMOUTH, NORFOLK COUNTY, MASS.  
SCALE: 1" = 20'


MAY 11, 1964

GALE ENGINEERING COMPANY INC.  
BRAintree, MASS.



I CERTIFY THAT THIS ACTUAL SURVEY WAS MADE ON THE GROUND IN ACCORDANCE WITH THE LAND COURT INSTRUCTIONS OF 1959 BETWEEN APRIL 27, & APRIL 30, 1964.

*Charles E. Gale*  
REGISTERED LAND SURVEYOR

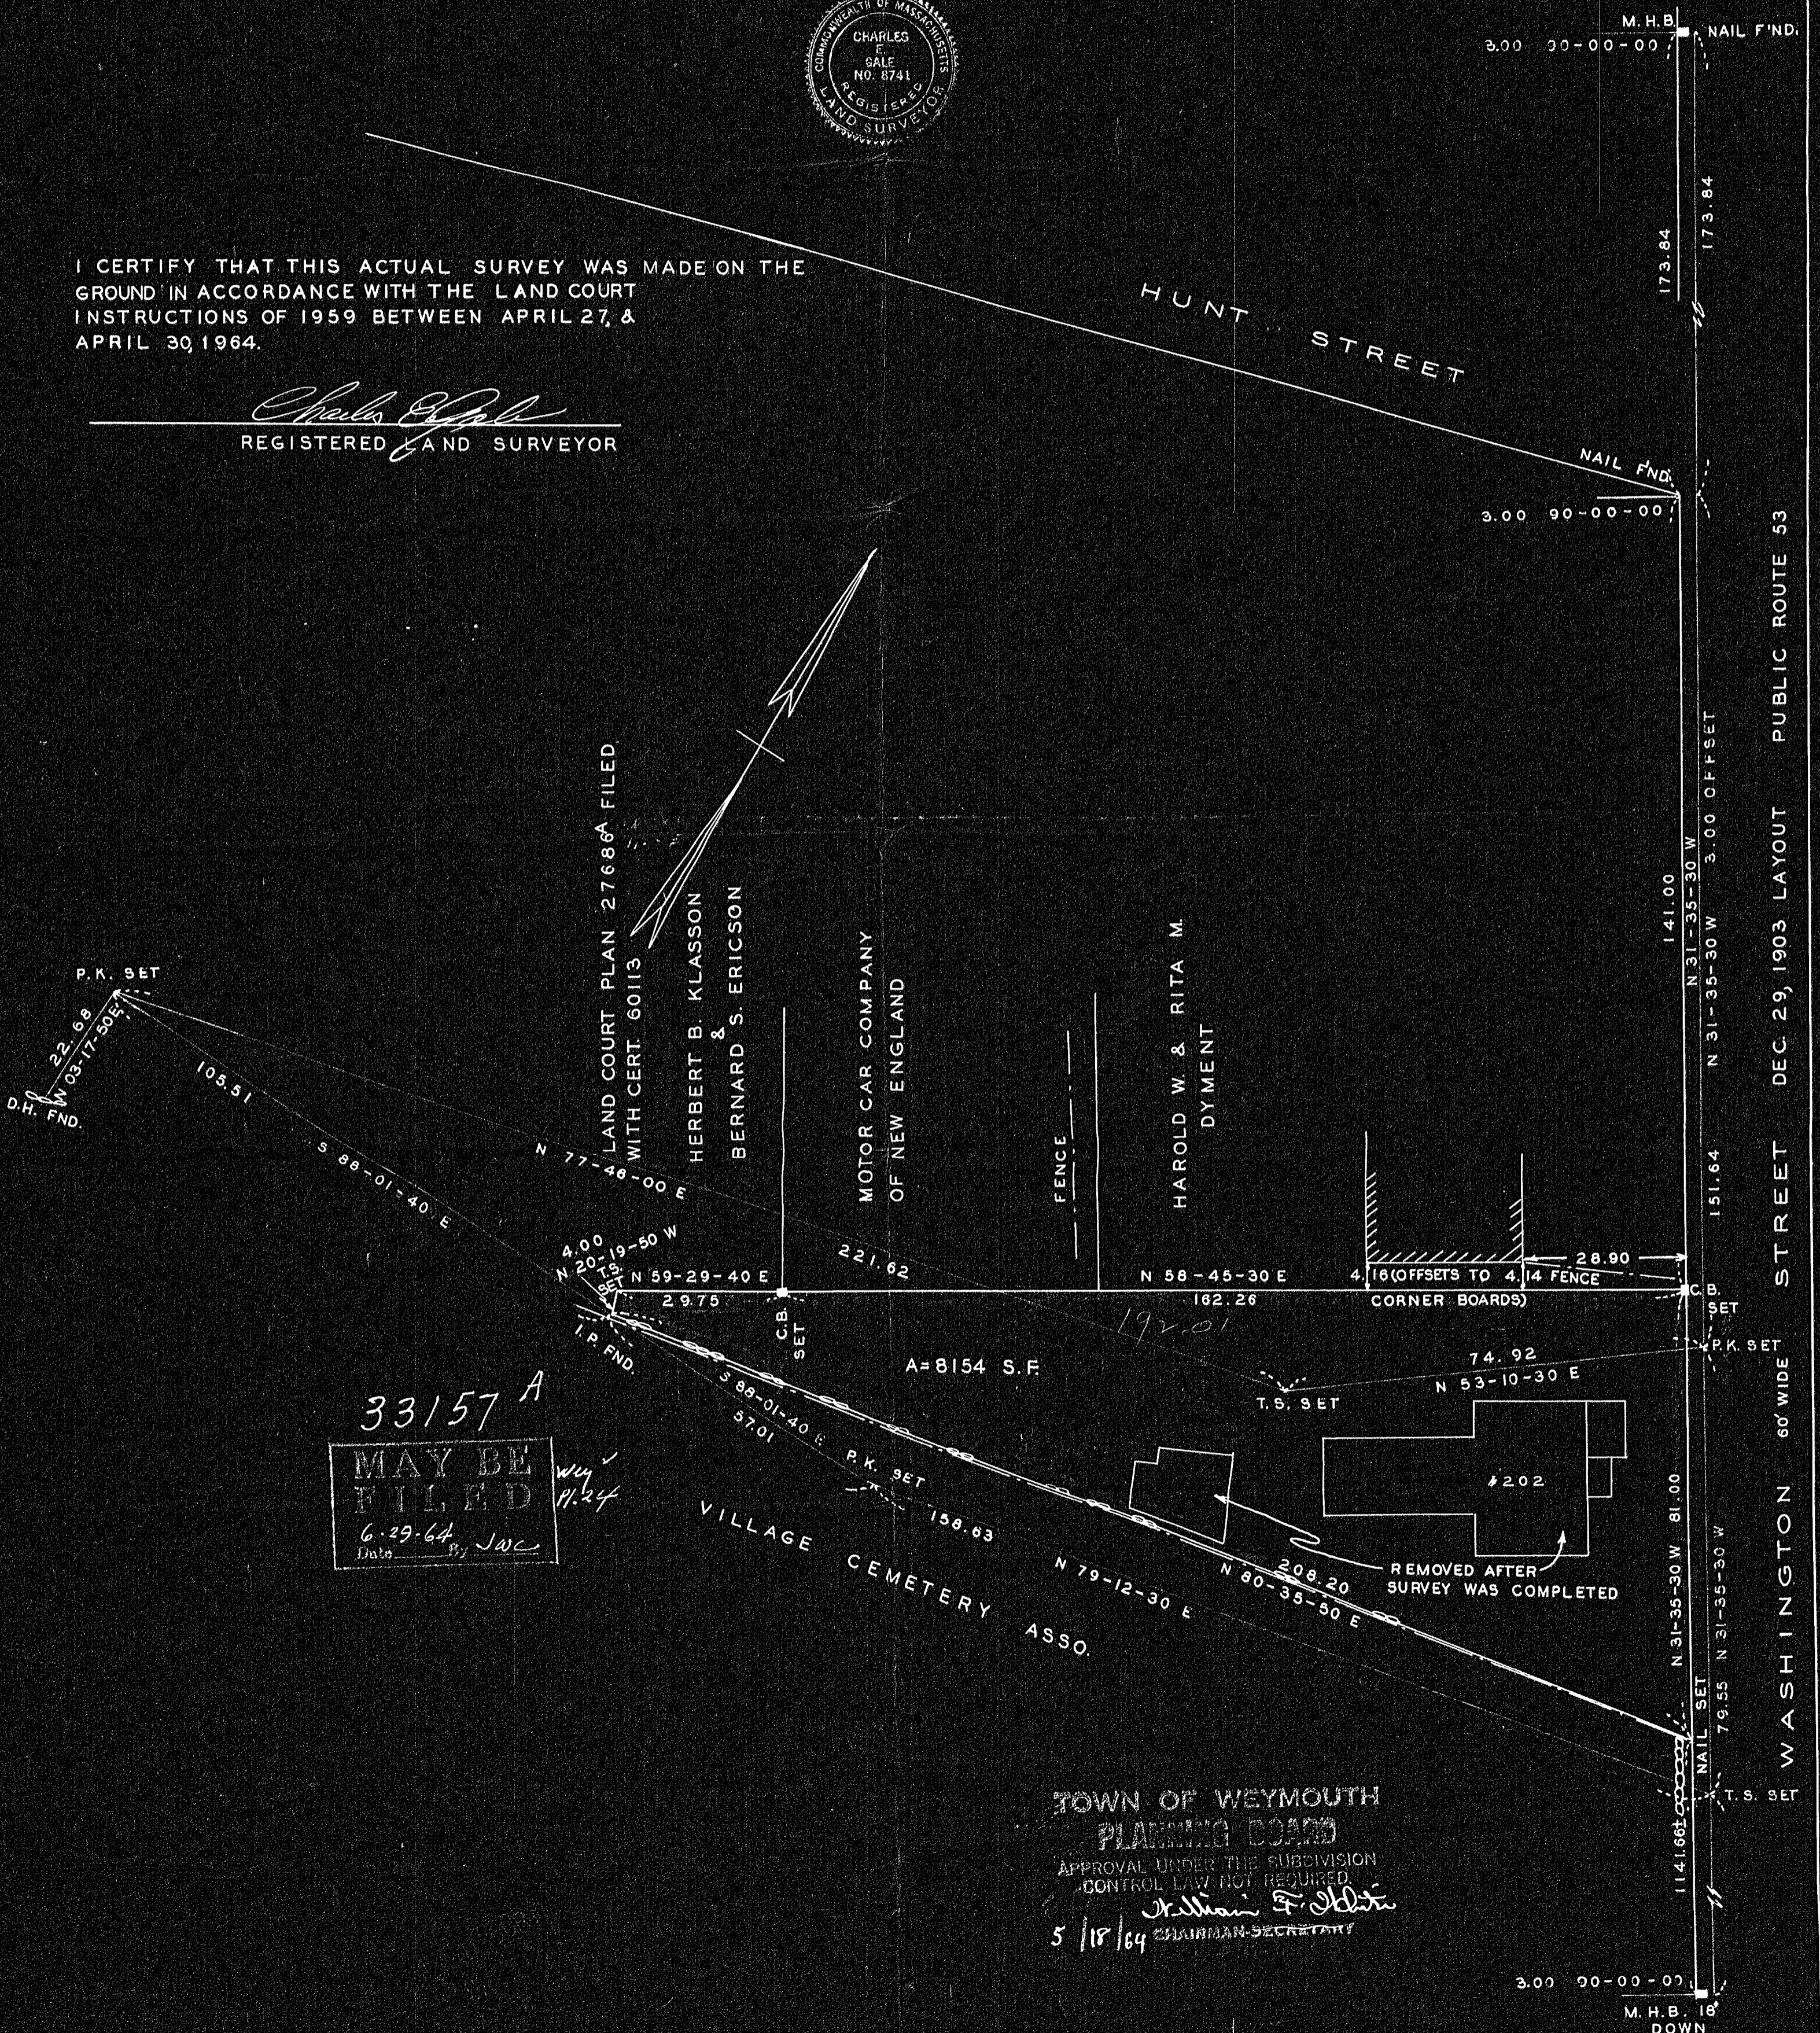

33157 A

MAY BE FILED  
6-29-64  
Date By JWC

TOWN OF WEYMOUTH  
PLANNING BOARD  
APPROVAL UNDER THE SUBDIVISION CONTROL LAW NOT REQUIRED.  
*William F. White*  
5/18/64 CHAIRMAN-SECRETARY

JN 15602 WGH

STREET DEC. 29, 1903 LAYOUT PUBLIC ROUTE 53  
WASHINGTON STREET 60' WIDE

JN 15602 WGH